



*Valdís Þorbjörnsdóttir*

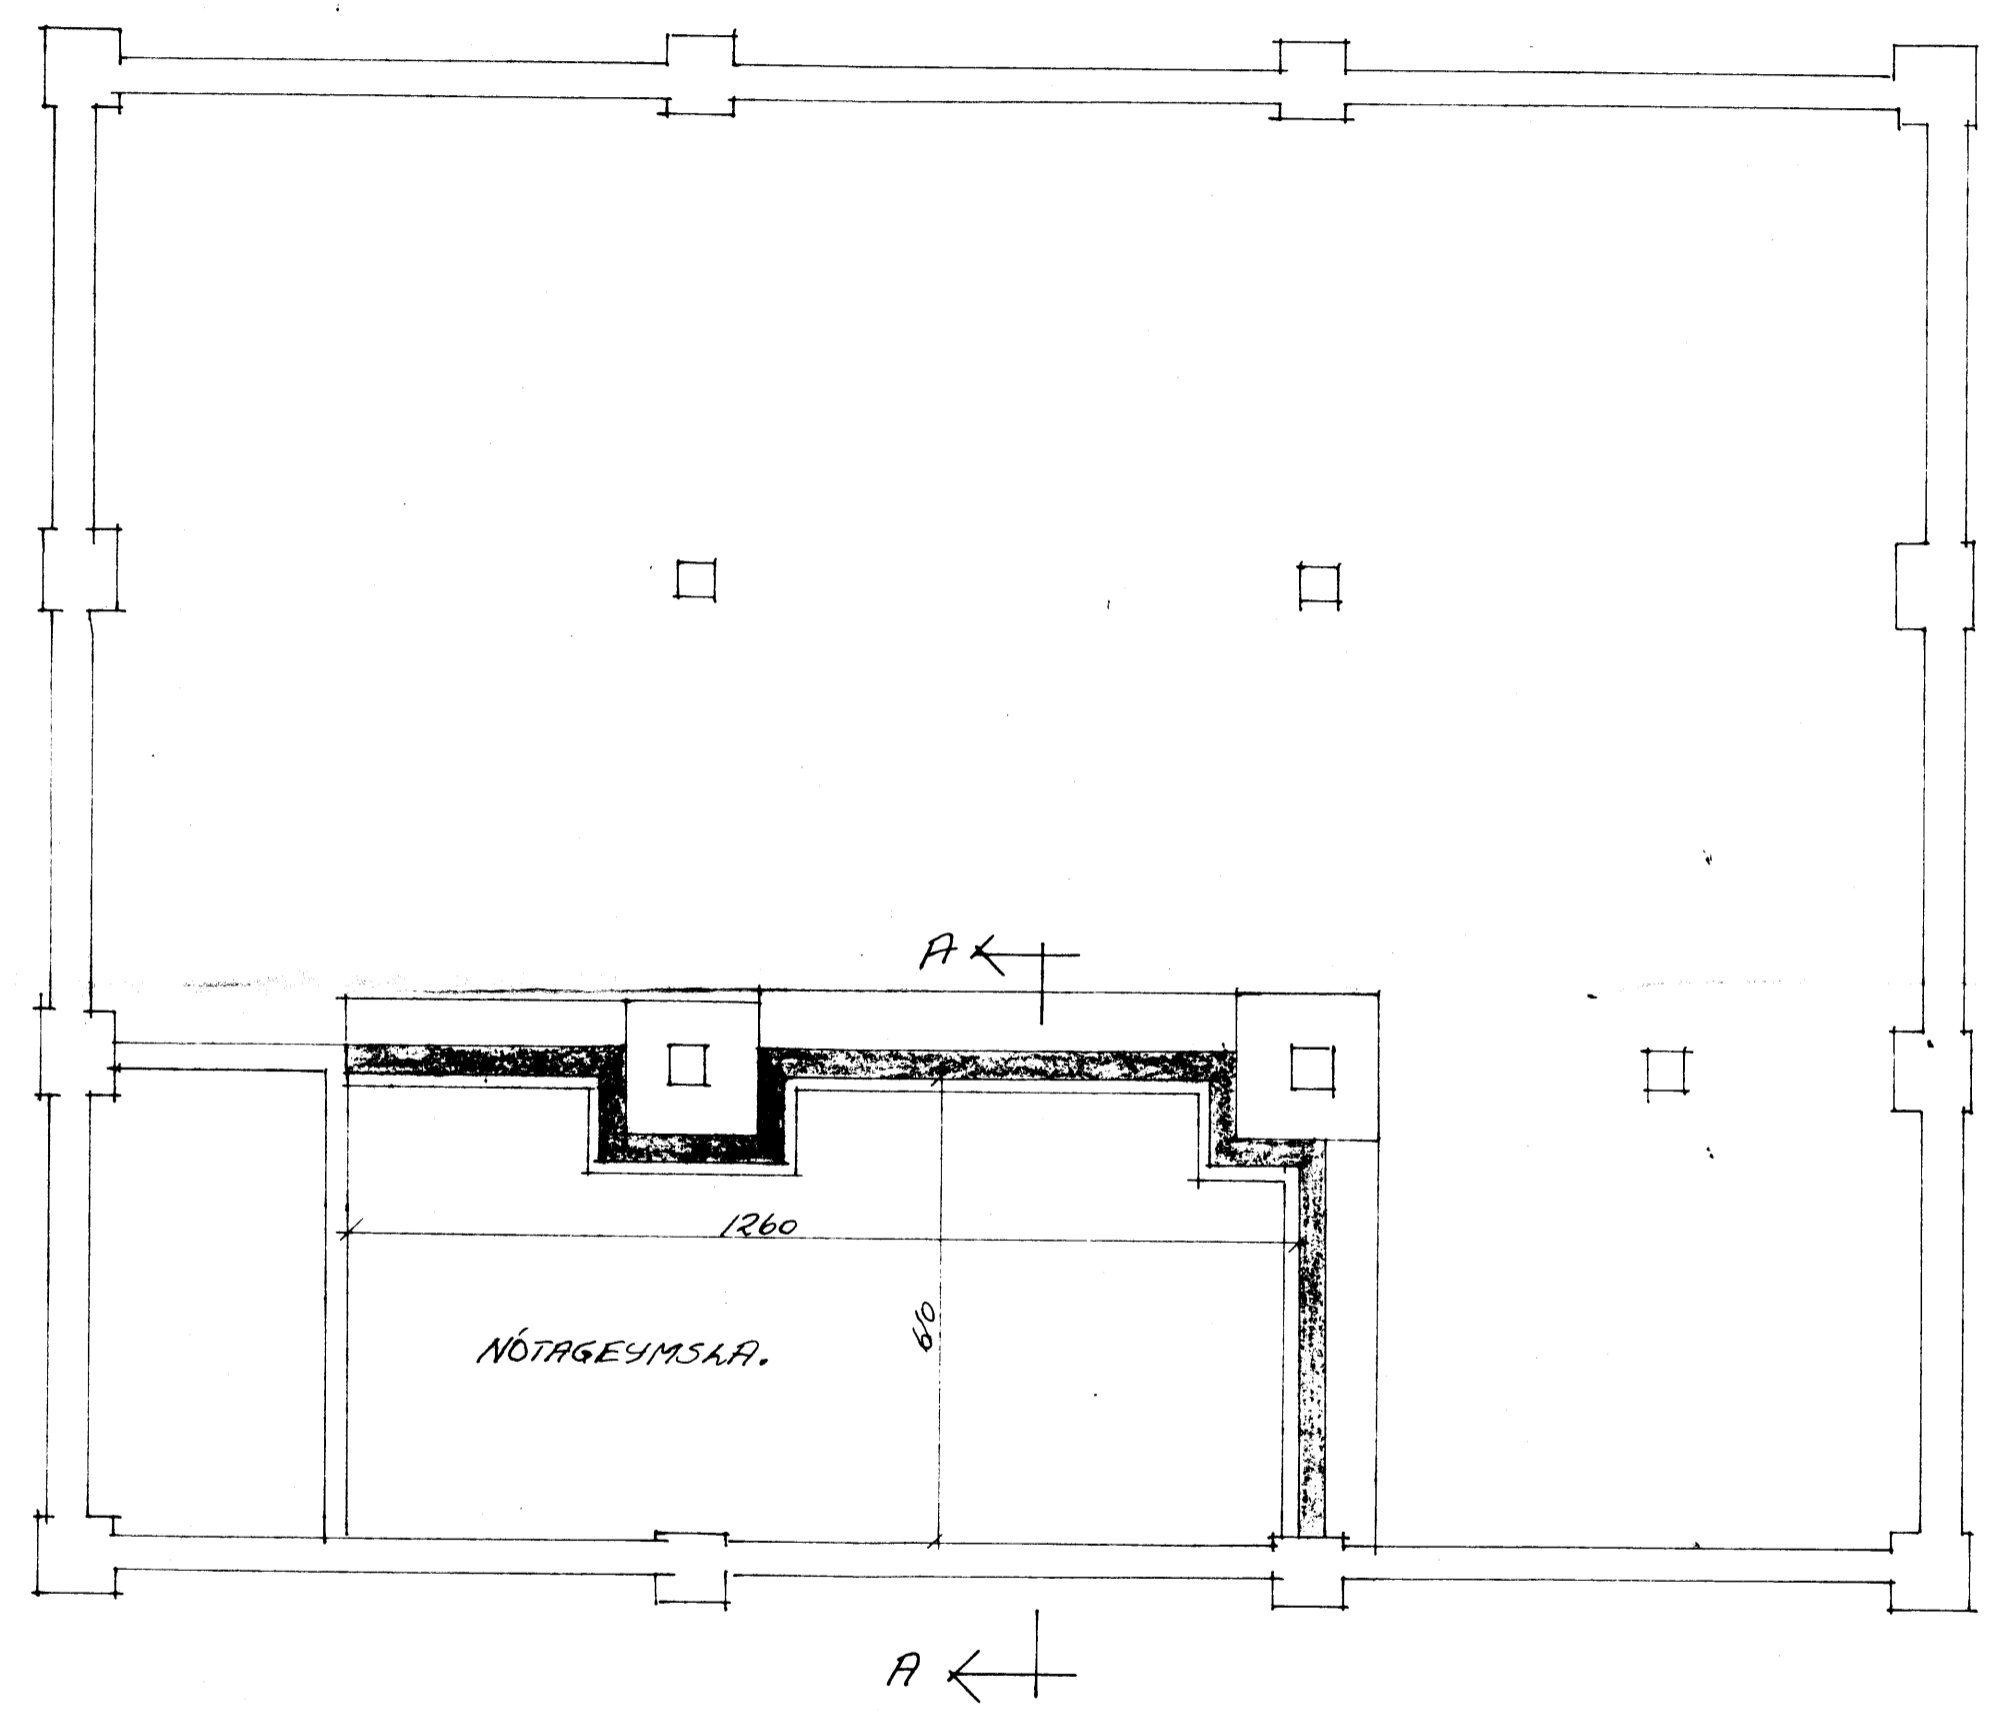

GRUNNMYND 1:100

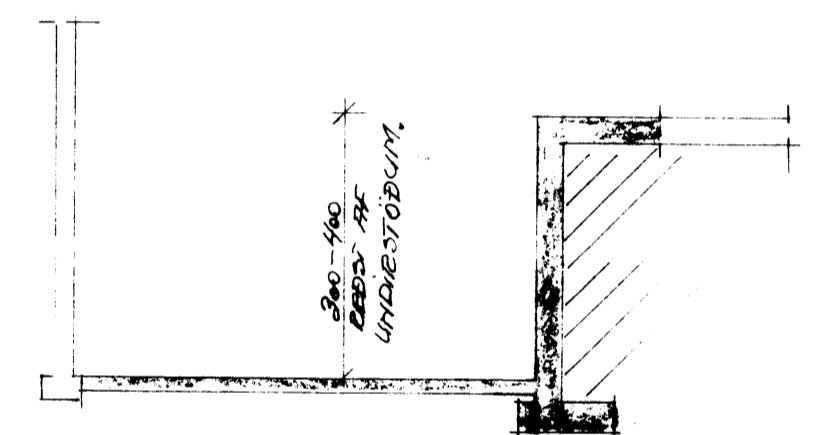

SNID A-A 1:100

NET H/F VESTMANNAEYJUM 76,9 m <sup>2</sup> 307,5 m <sup>3</sup>					
				BREYTINGAR INNAHÚSS VEGNA NÓTAGEYMSLU GRUNNMYND SNID.	
BR.	DAG.	BREYTING			
TEIKNISTOFA SIGURJÓN PÁLSSON TÆKNIFR. FOLDAHRAUNI 37 E 900 VESTM. EYJUM - SÍMI 98-2002			VESTM. EYJAR D. 17.03.92	KVARDI 1:100	
TEIKN. S.P.	REIKN.	ATH.	SAMP.	VERK	BL. NR.
					BR.