



Sigurð = 87

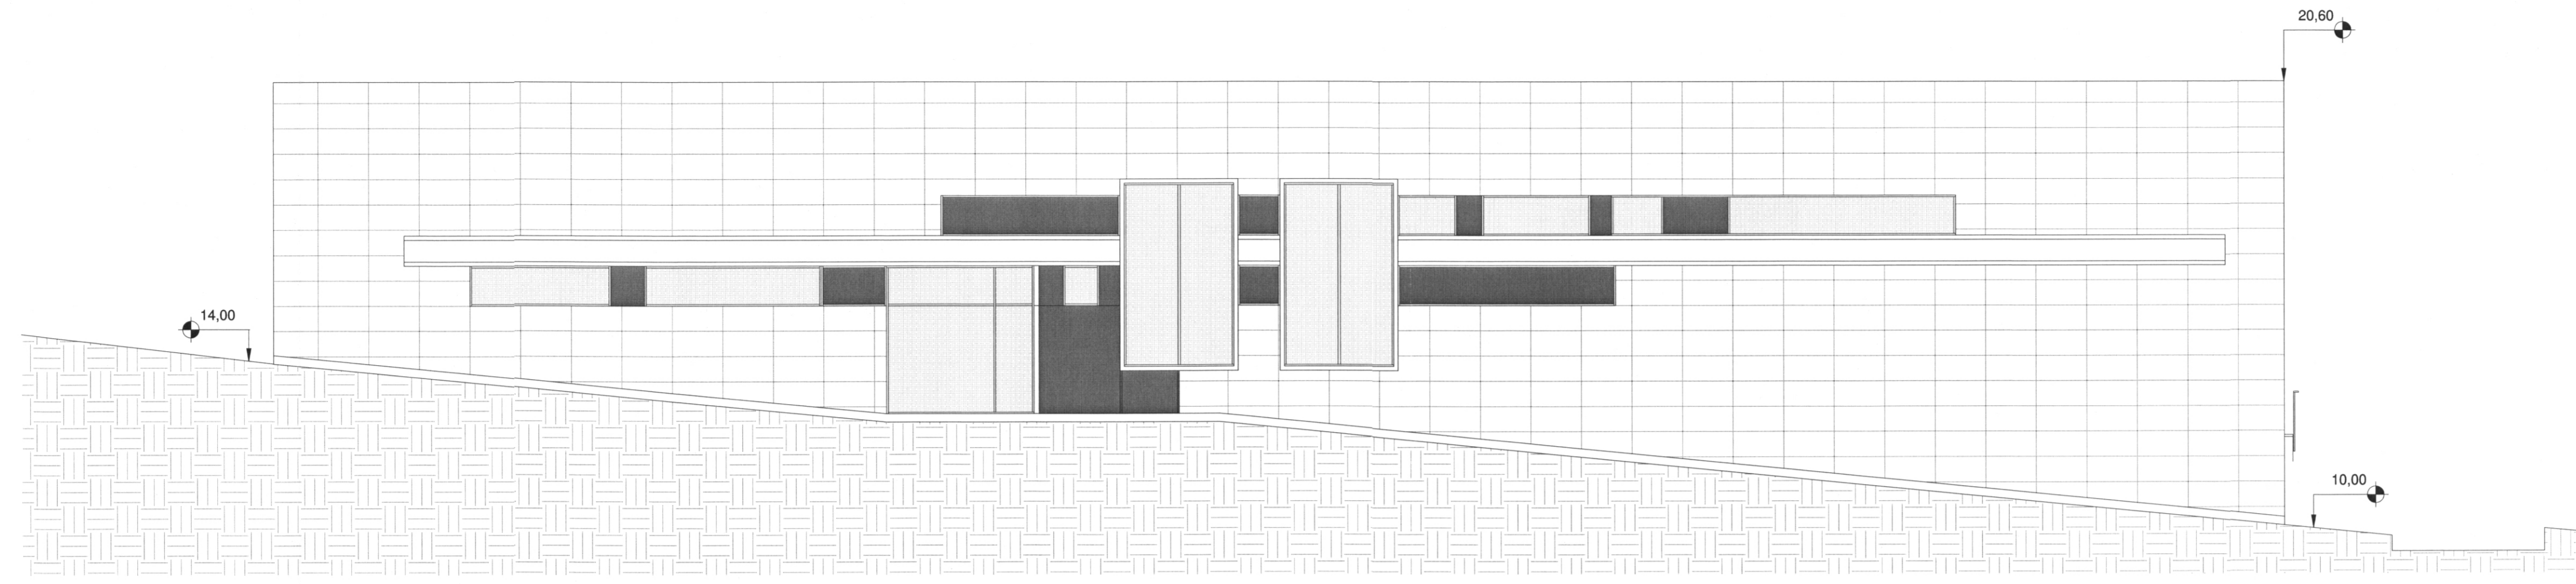


2 AUSTUR  
1 : 100



1 VESTUR  
1 : 100

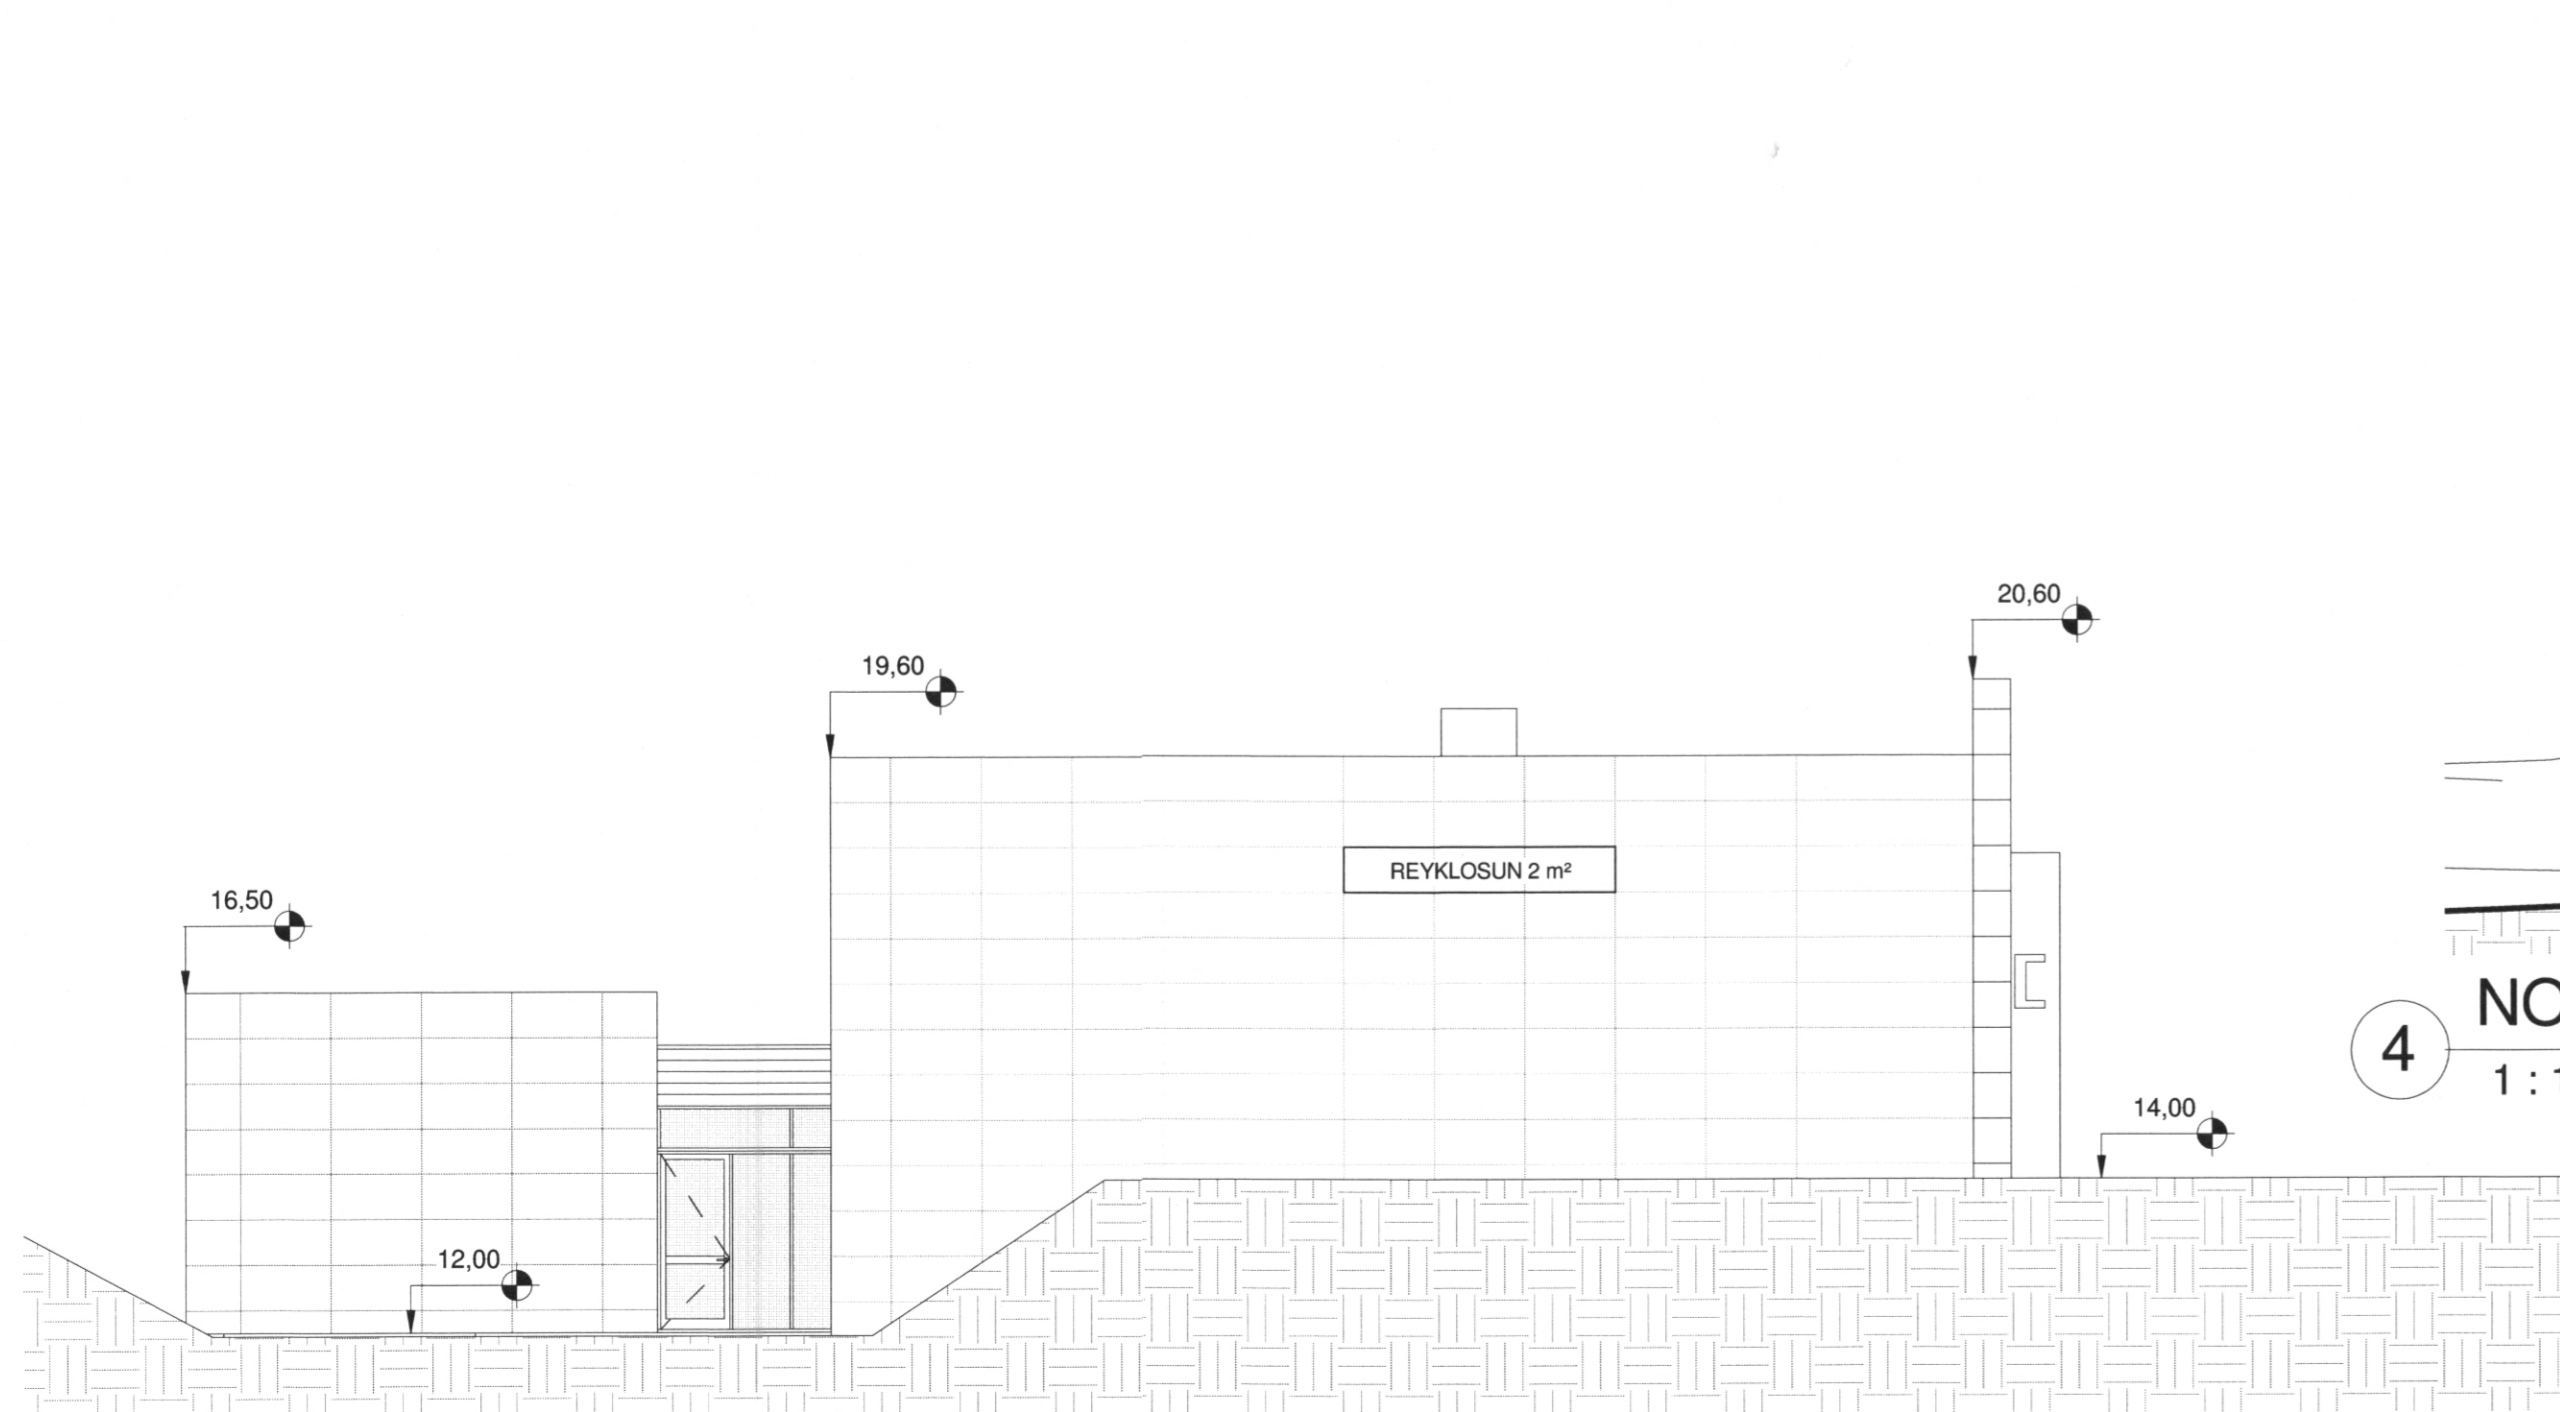

3 SUÐUR  
1 : 100

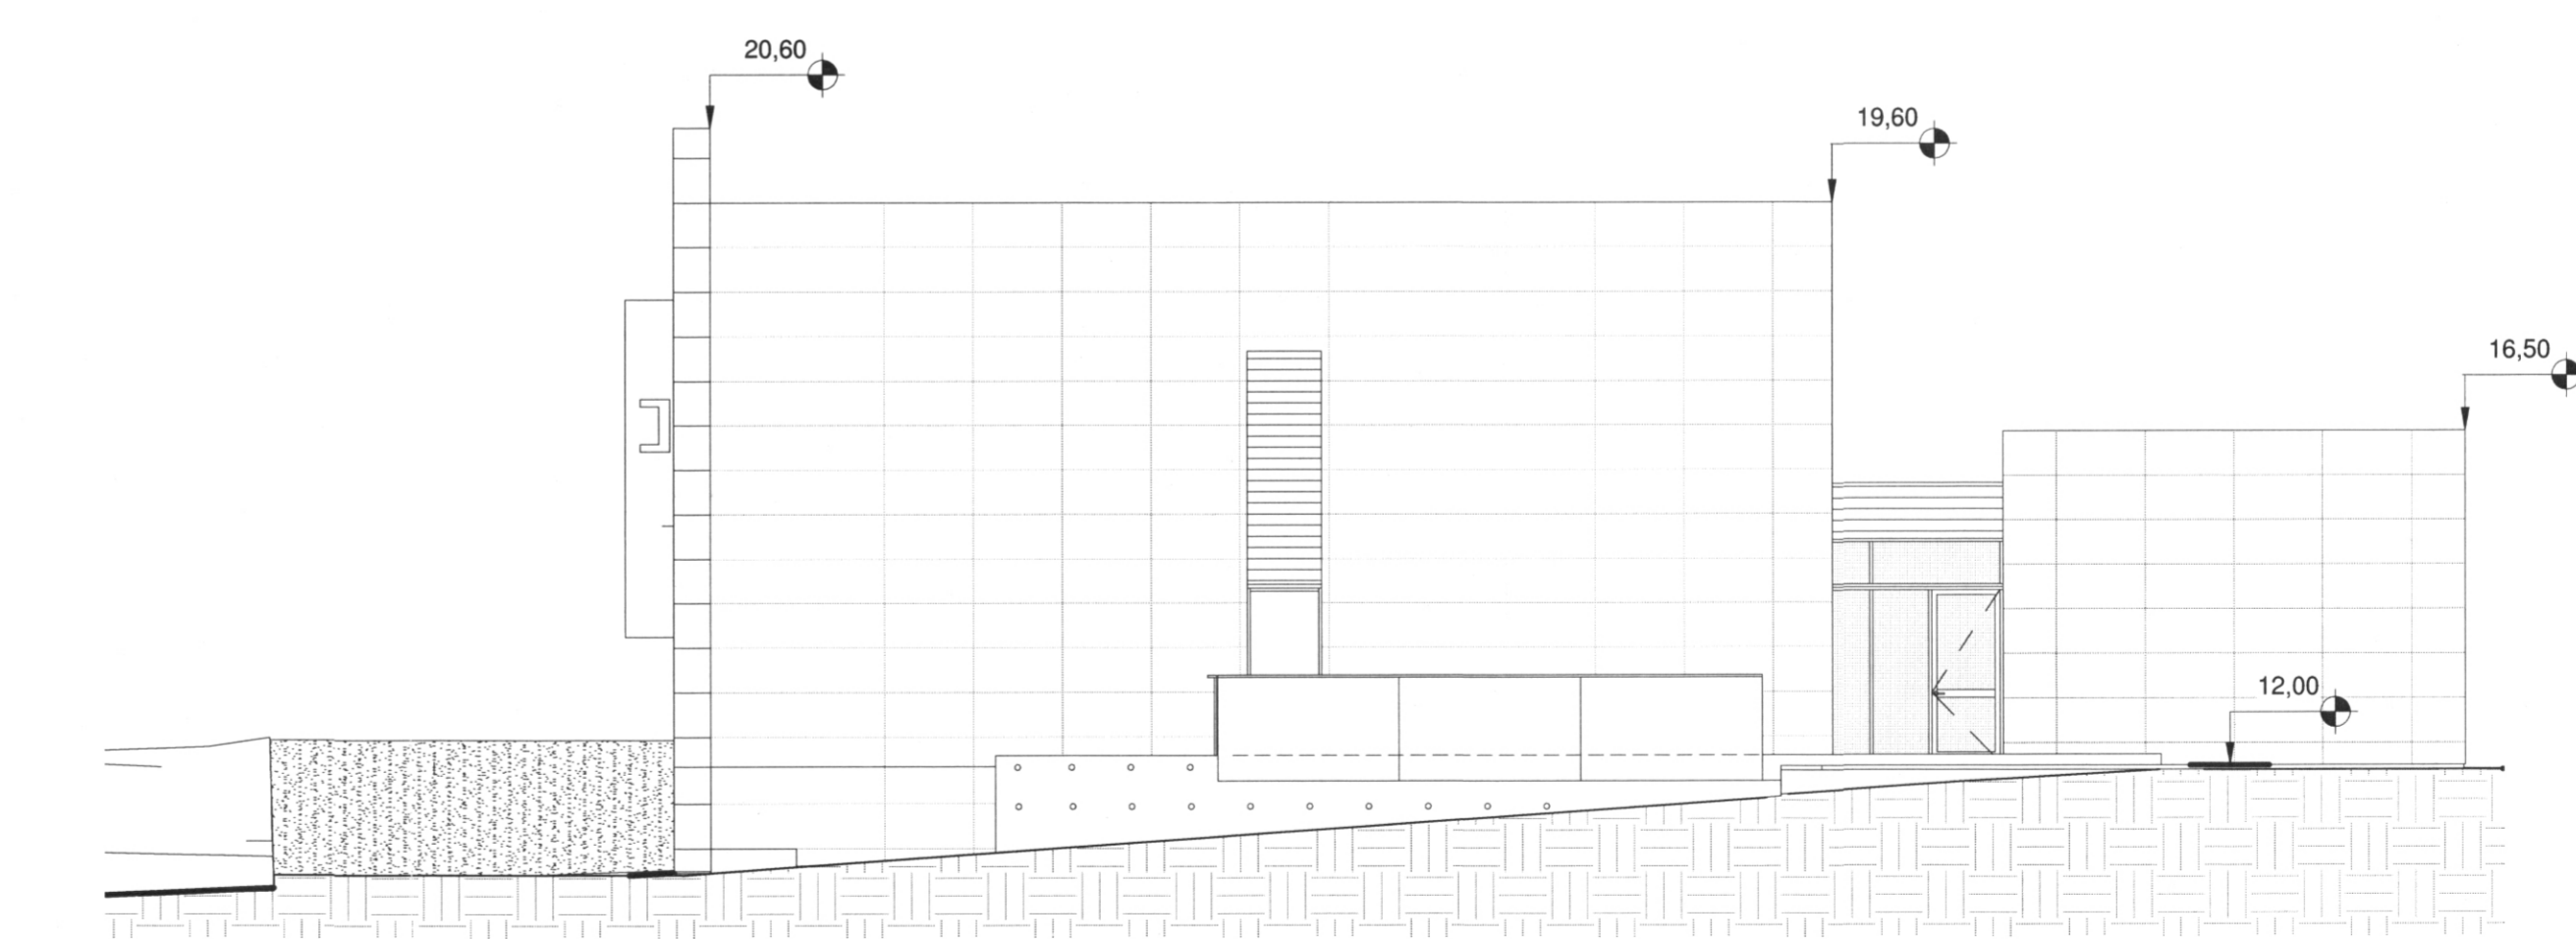

4 NORÐUR  
1 : 100

Útg.	Dags.	Skýring	Br.af:
------	-------	---------	--------

STADUR:  
HLÍÐARVEGUR 4  
VESTMANNAEYJAR

VERK:  
VARMADÆLUSTÖÐ

TEIKNING:  
ÚTLIT

VERKNR: 391	MÆLIKVARDI: 1 : 100	Í A1	TEIKN.NR: 106
	TEIKNAD / YFIRFARID: 15.12.16	SG/SÖM	



**OG**  
ARKITEKTASTOFAN

Sigurður Guðnason  
Sigurður Guðnason

Pórunnartúni 2 ÍS-105 Reykjavík Sími 562 6833 Fax 562 6835  
arkitektastofan@arkitektastofan.is www.arkitektastofan.is