

6953

VERKFR. AF BYGGINGARFULLTRÚA

12 MAR 1999

Siggi Sigurðsson
BYGGINGARFULLTRÚA VESTMANNNAEYJUM


SBR. TEIKN. SAMD. 14.08.1996



útlit vestur




útlit sudur

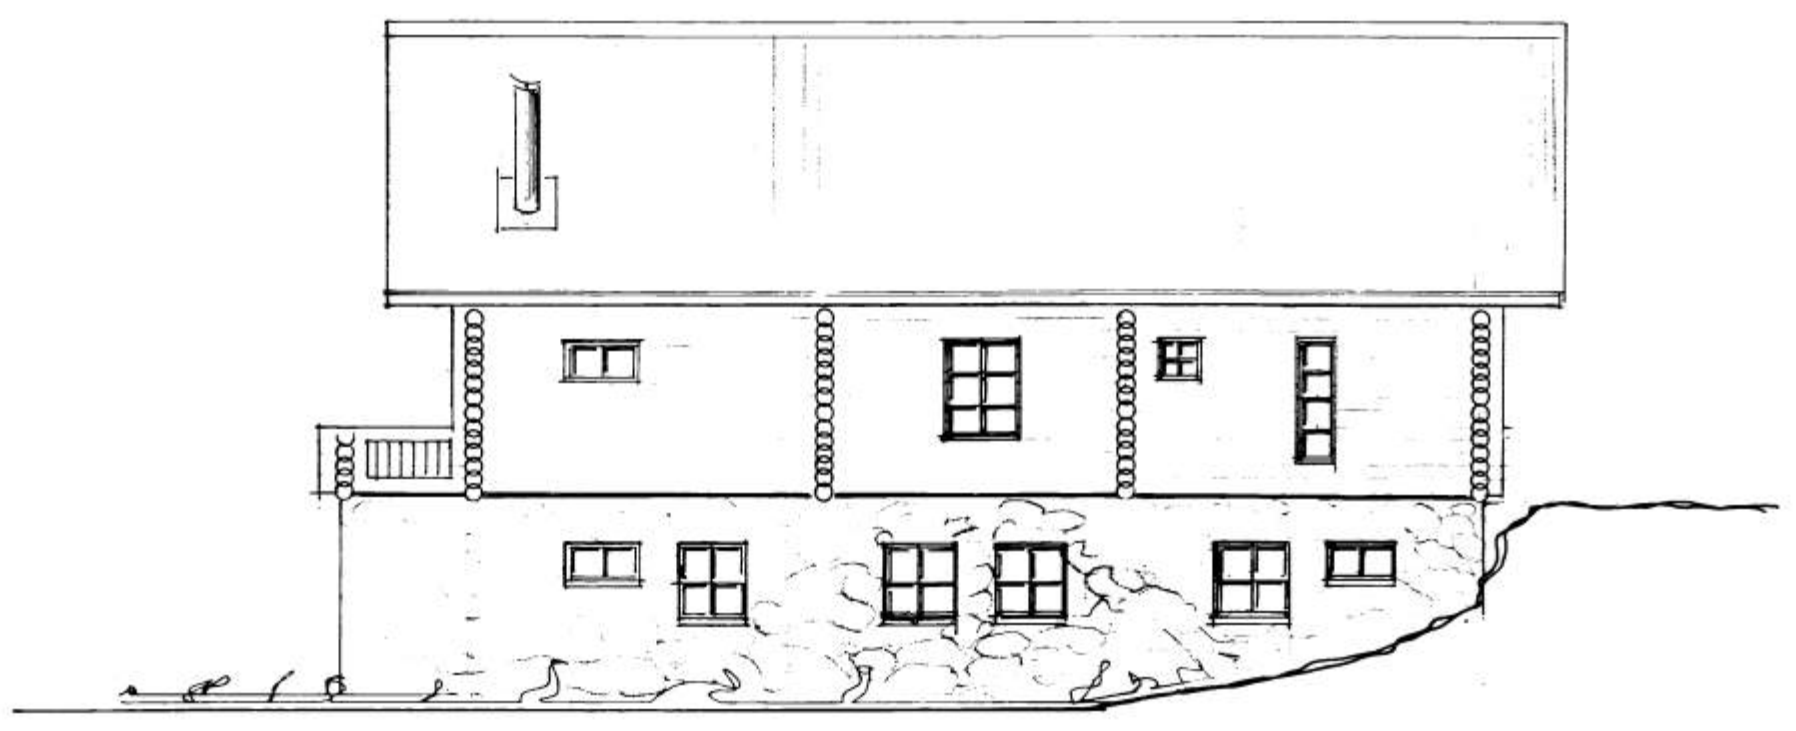

útlit austur



útlit nordur

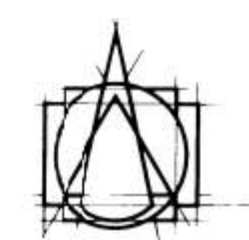

LEIKNISTOFAN HF
ARMÚLAG

108 REYKJAVÍK • Sími 38750

GISLI HALDÓRSSON ARKITEKT FAI
JÓSEF REINIS ARKITEKT FAI
LEIFUR GÍSLASON BYGGINGAFRÆÐINGUR BFI
IVON STÍFAJ CILIA ARKITEKT FAI
BJARNI SNAKJÓNSSON ARKITEKT FAI
ÁSGEIR ÁSGEIRSSON BYGGINGAFRÆÐINGUR BFI

VERKEFNI
Bjálkahús í
Vestmannaeyjum Höfðaból

VERK
Útlit

SAMP

MÁL 1 100 NR. A-2
DAGS. 08.06.'95

BR. 15.07.'96 TEIKN. bj.shæ.