



1250 \* 7025 \* 545

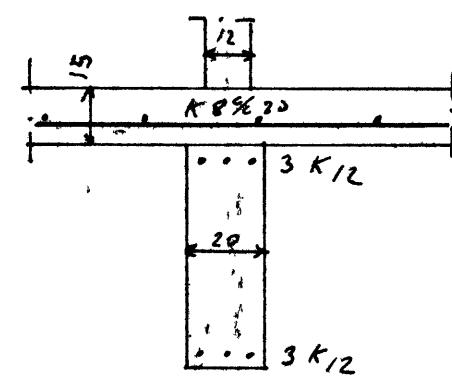

VENJULEGIR INNVEGGIR 1:20

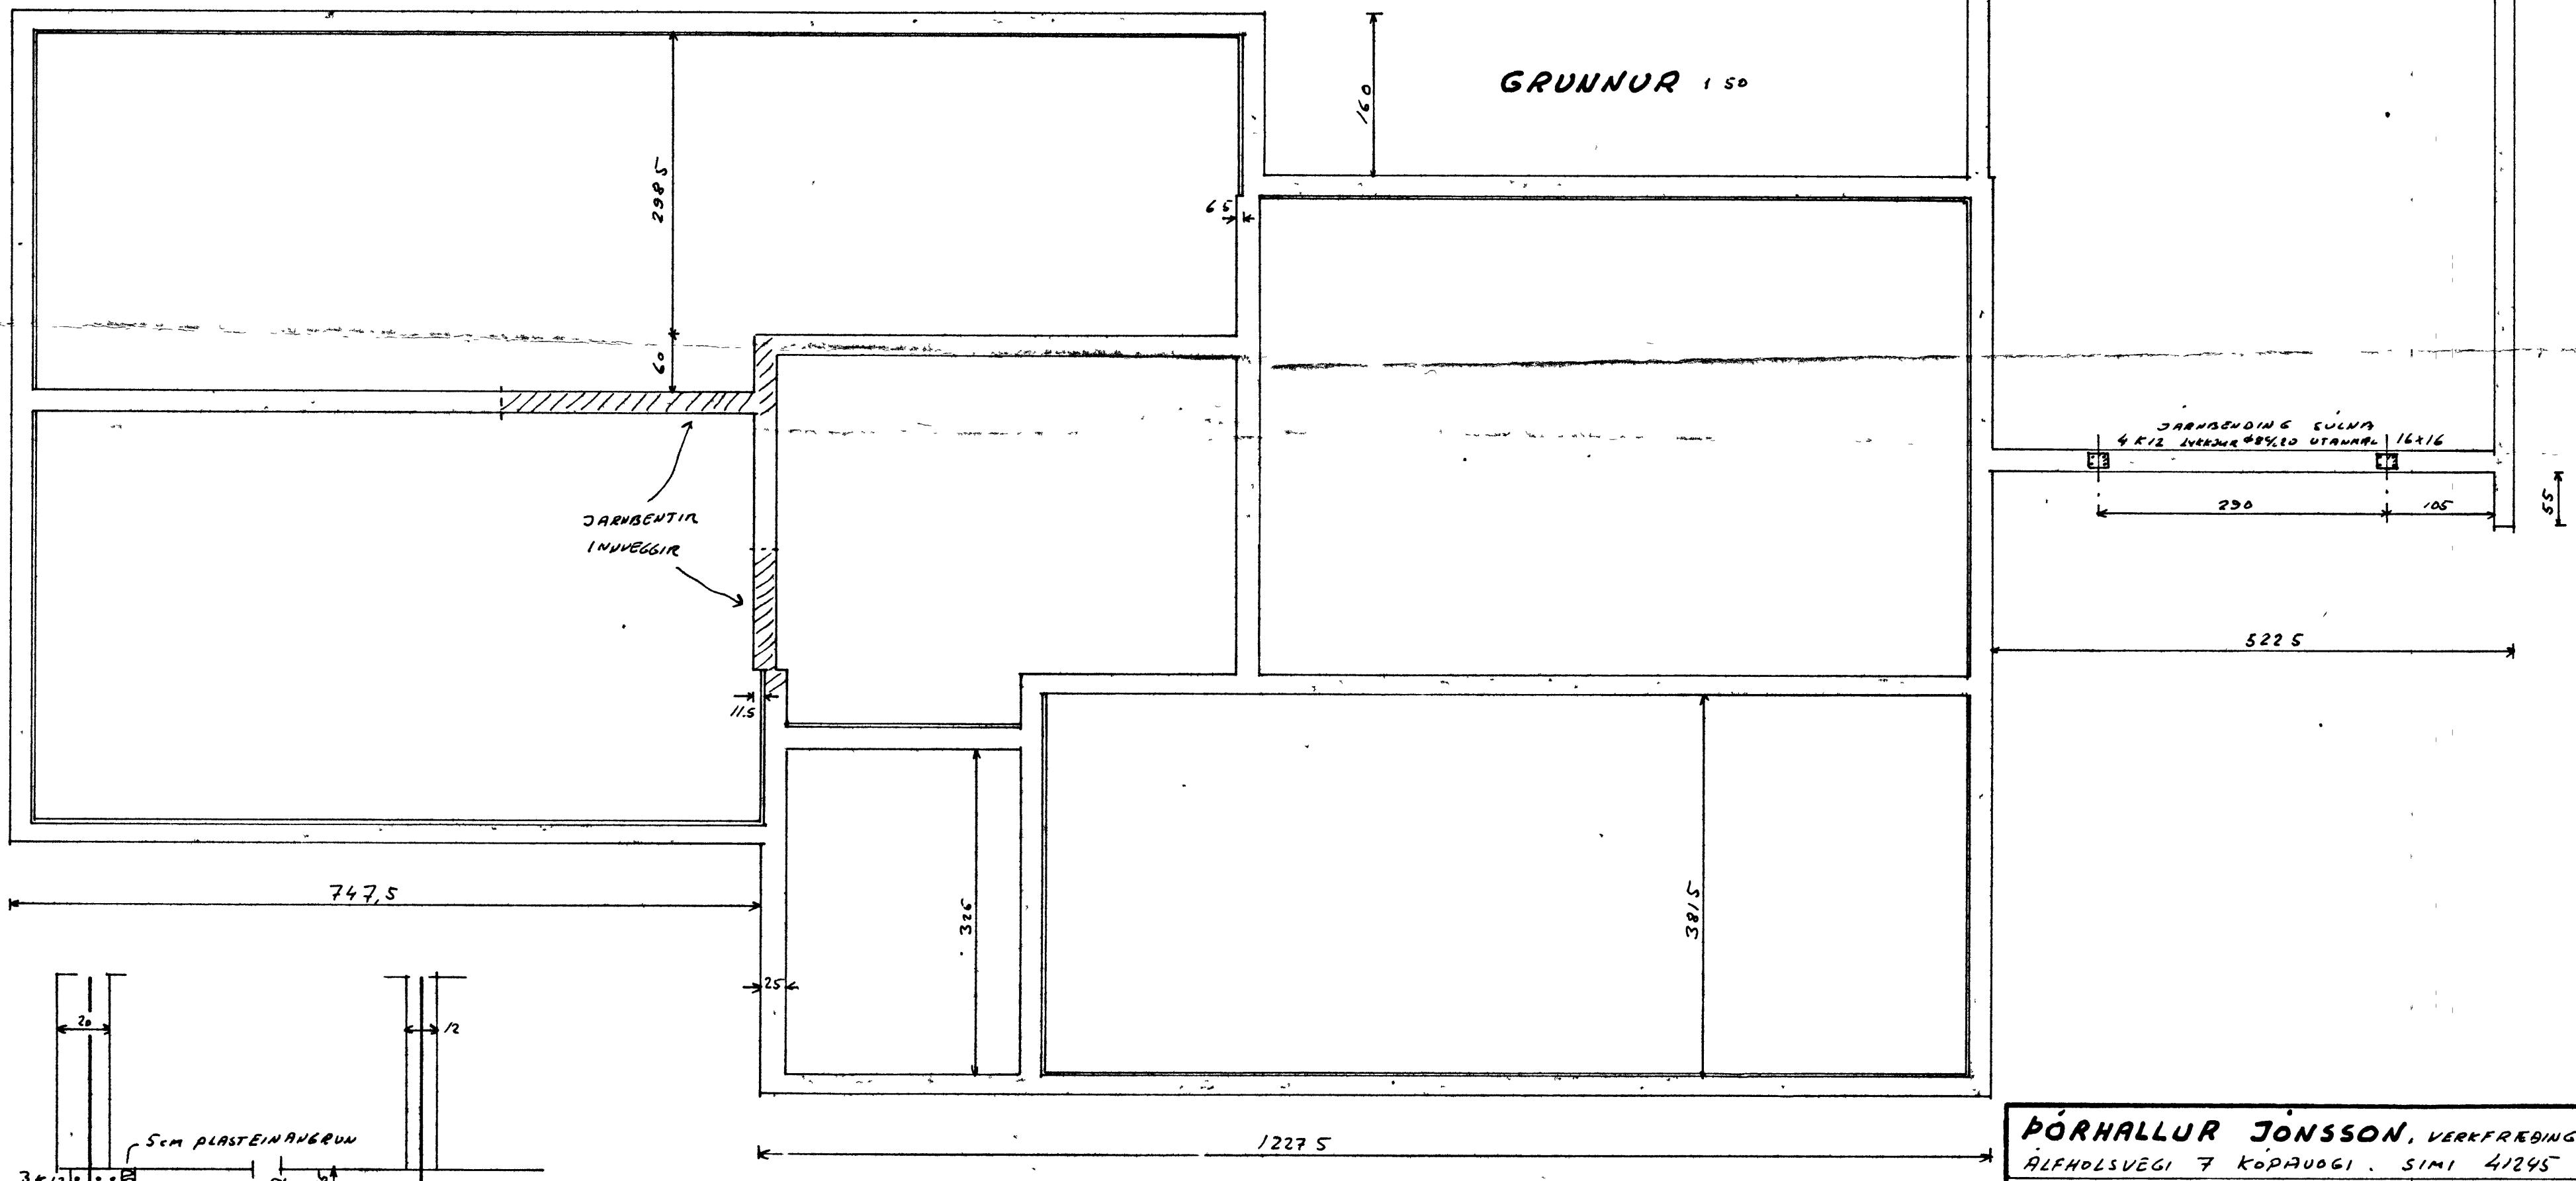

UTVEGGIR 1:20

JARNBENTIR INNVEGGIR 1:20

PÓRHALLUR JÖNSSON, VERKFREÐINGUR  
ALFHOLSVÉGI 7 KOPAUOGI, SÍMI 41245

HÚS TIMBURSÖLUNNAR HF.  
VESTMANNAEYJUM

| KVARDI | SYNDUR | REIKEN þ | TEIKEN þ |
|--------|--------|----------|----------|
|        |        |          |          |

UNDIRSTÖDUR