


TAFLA T 1,2

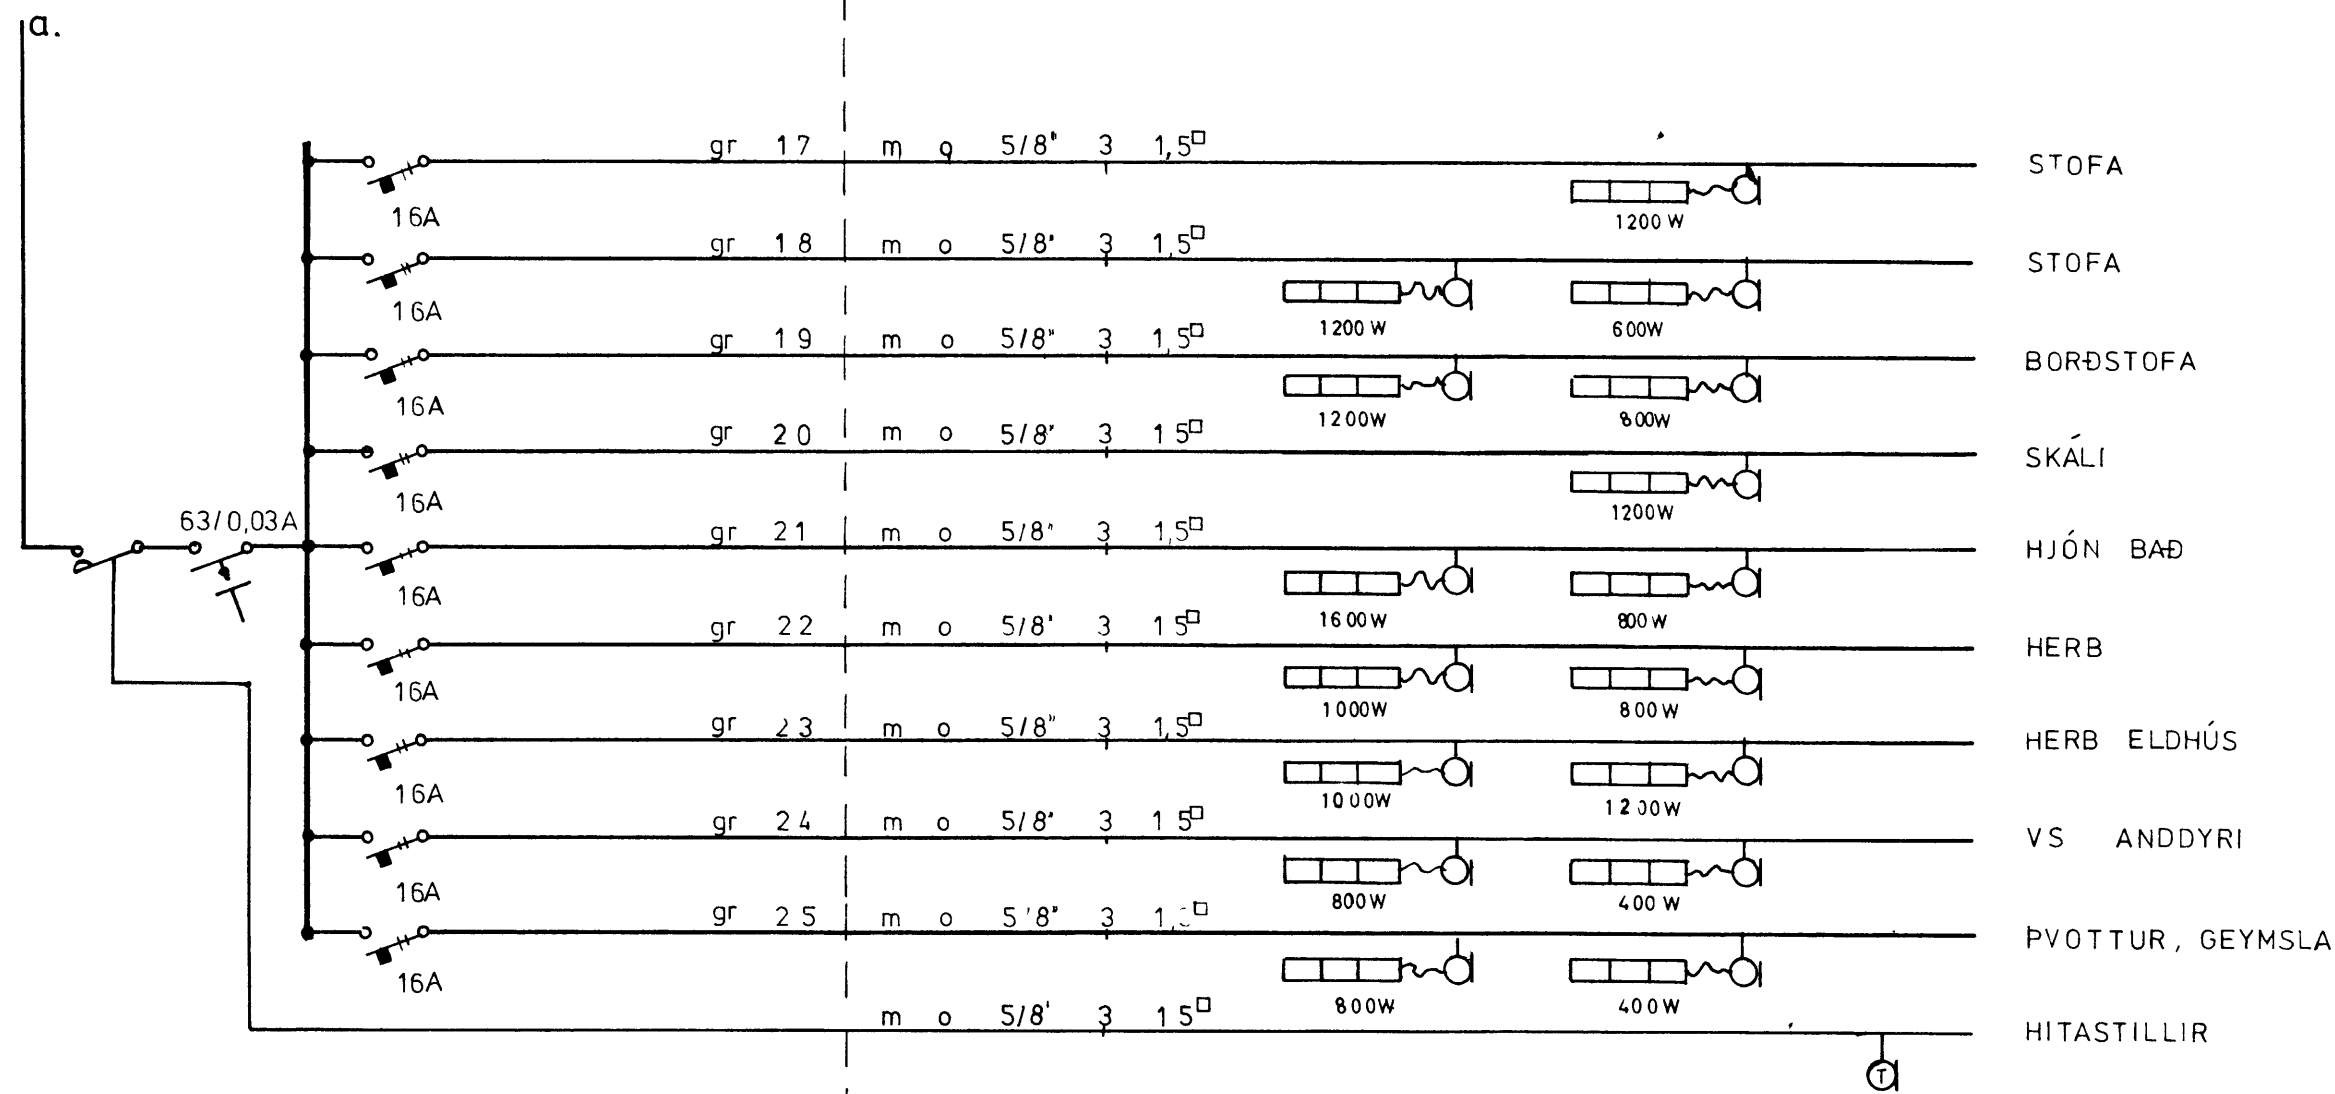

BR NR	JDAGS	
TEIKNINGAR NR		
81	2	1249
VERK	BLAÐ	FRH BL
2407	7	-
KVARDI		
HANNAÐ	TEIKNAR	YFIRF
REYKJAVIK	24	

BREYTING

HOFÐAVEGUR 28 VESTMANNAEYJUM

Einlínummynd

Rafhönnun