





Vestur

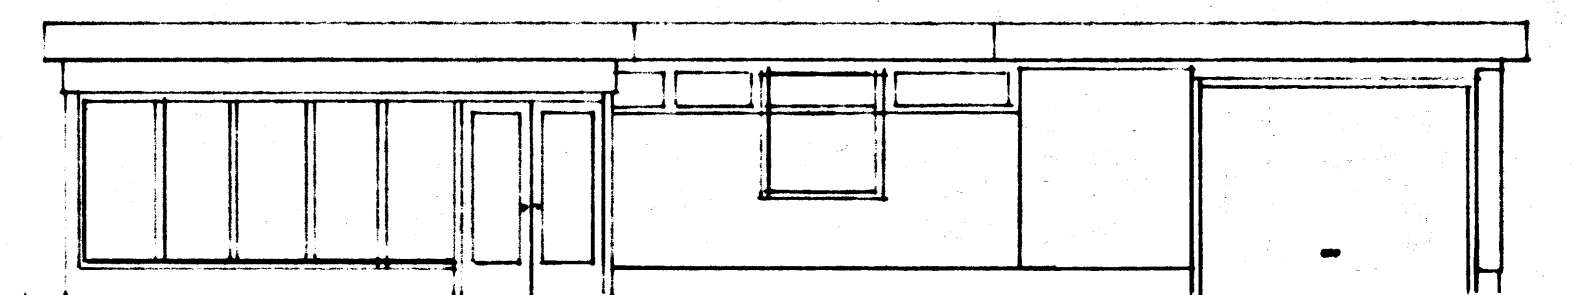

Suður

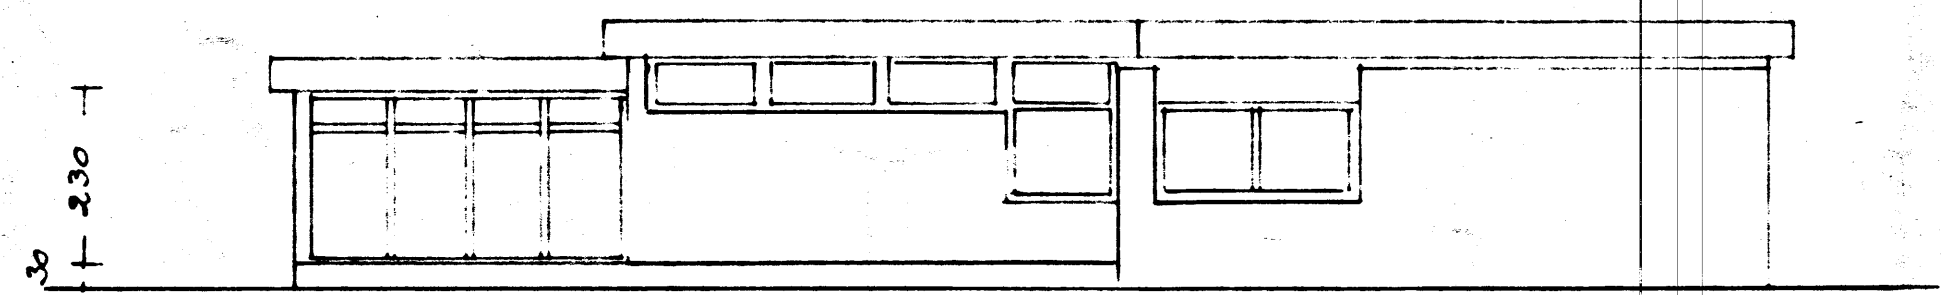

Austur

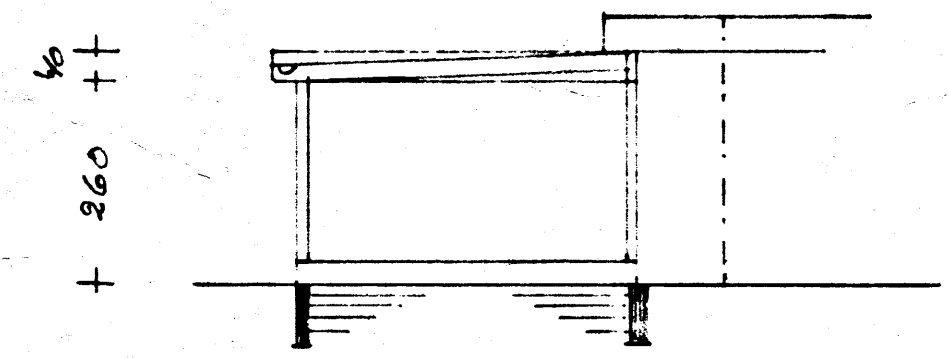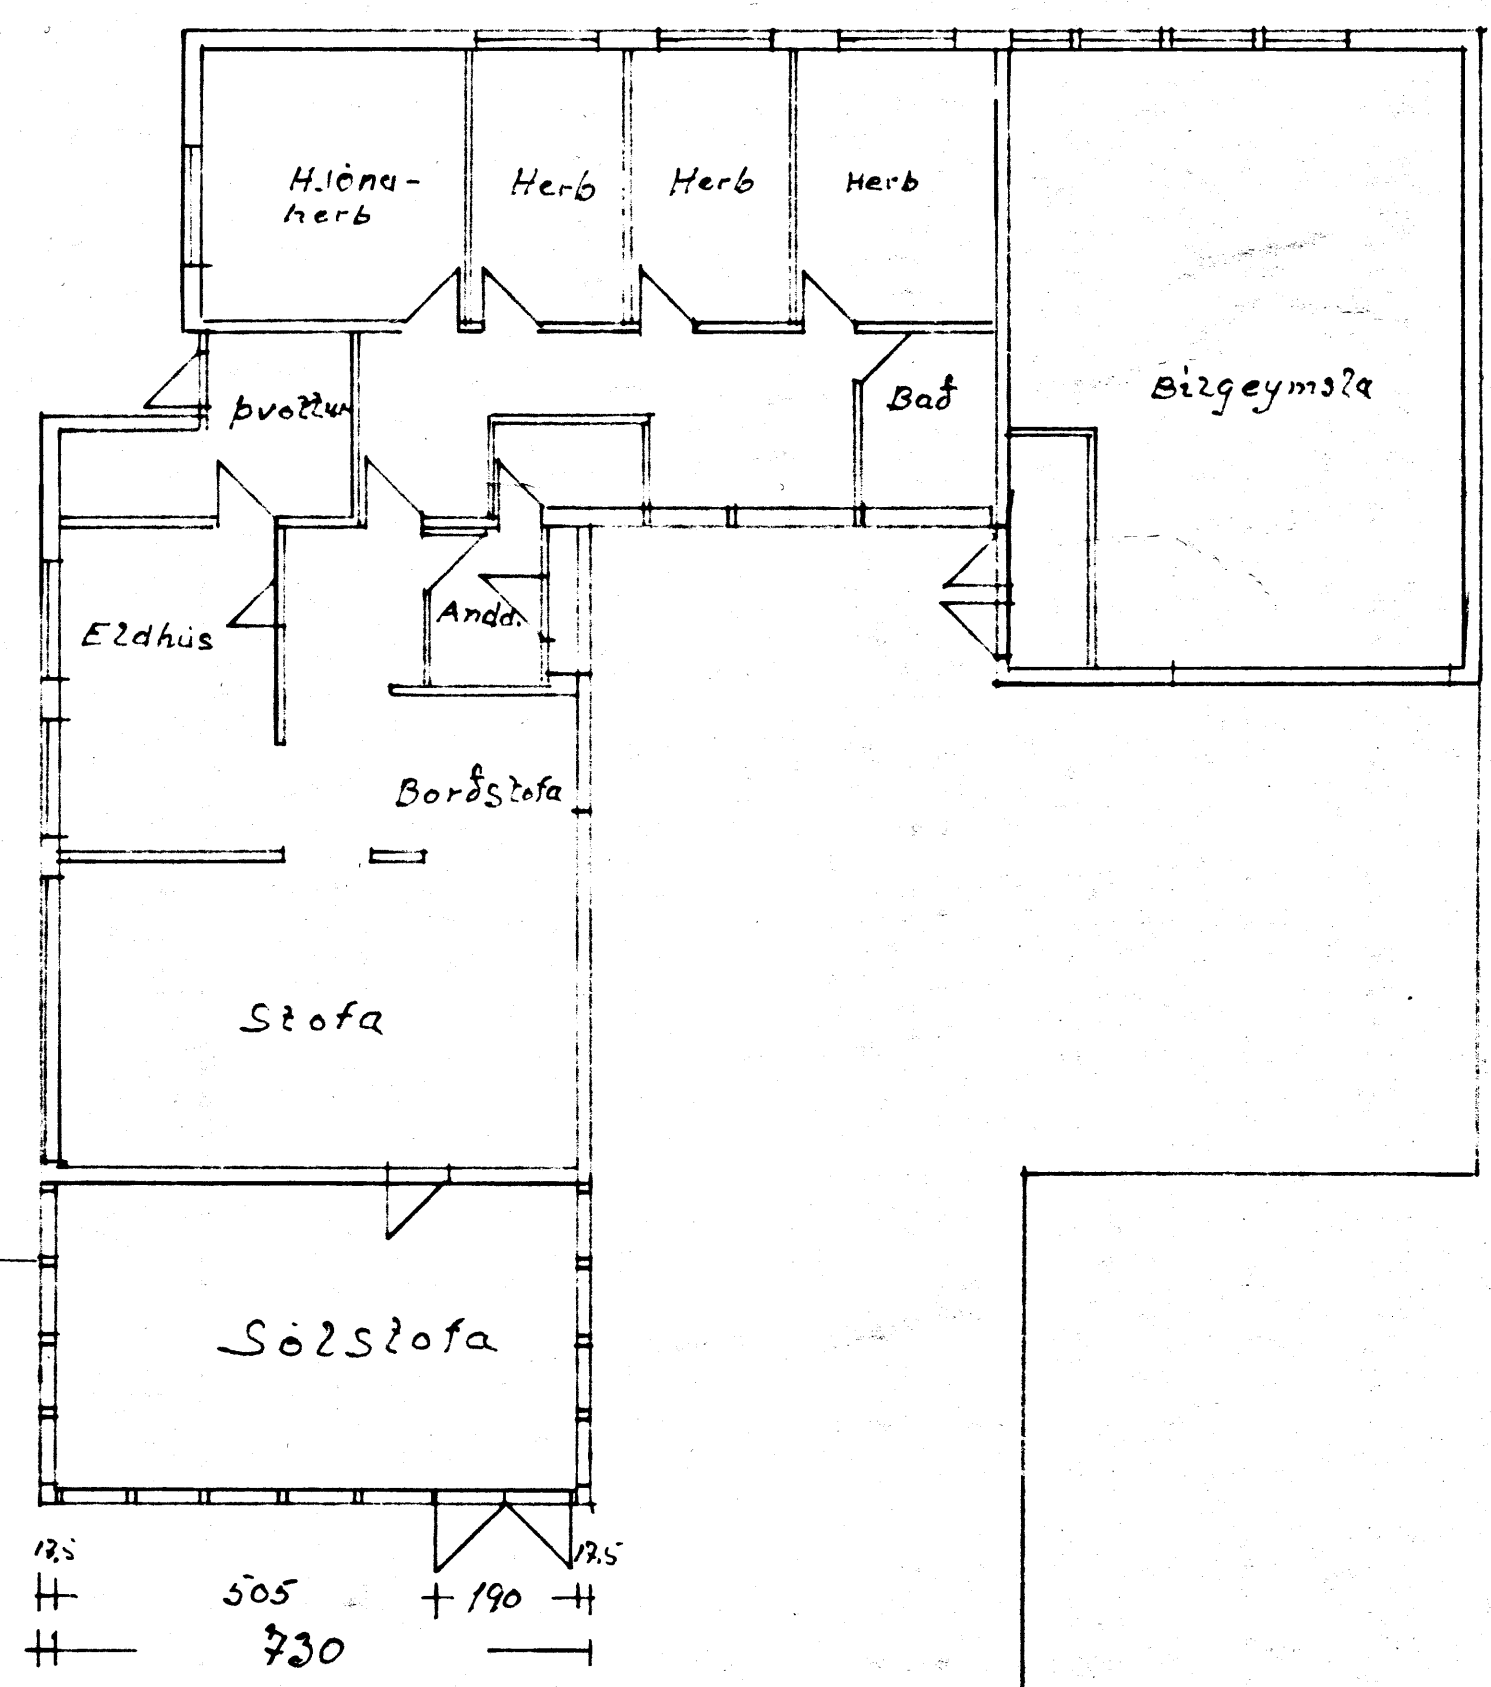

260

Mál	Höfðavegur 26
1:100	Sólstofa
Öll mál í	Grunnmynd.
Sendim.	úllit og sneiding
Teikn.	Flatarmál bruttó
2 okt.	31,39m ²
1988	Agust Hreggvidsson.