



HOFÐAVEGUR 53 VESTMANNAEYJUM


Þakjárn  
 Þakpappi.  
 2,5 cm klæðning.  
 Sperra.  
 12,5 cm einangrun  
 Loftplata

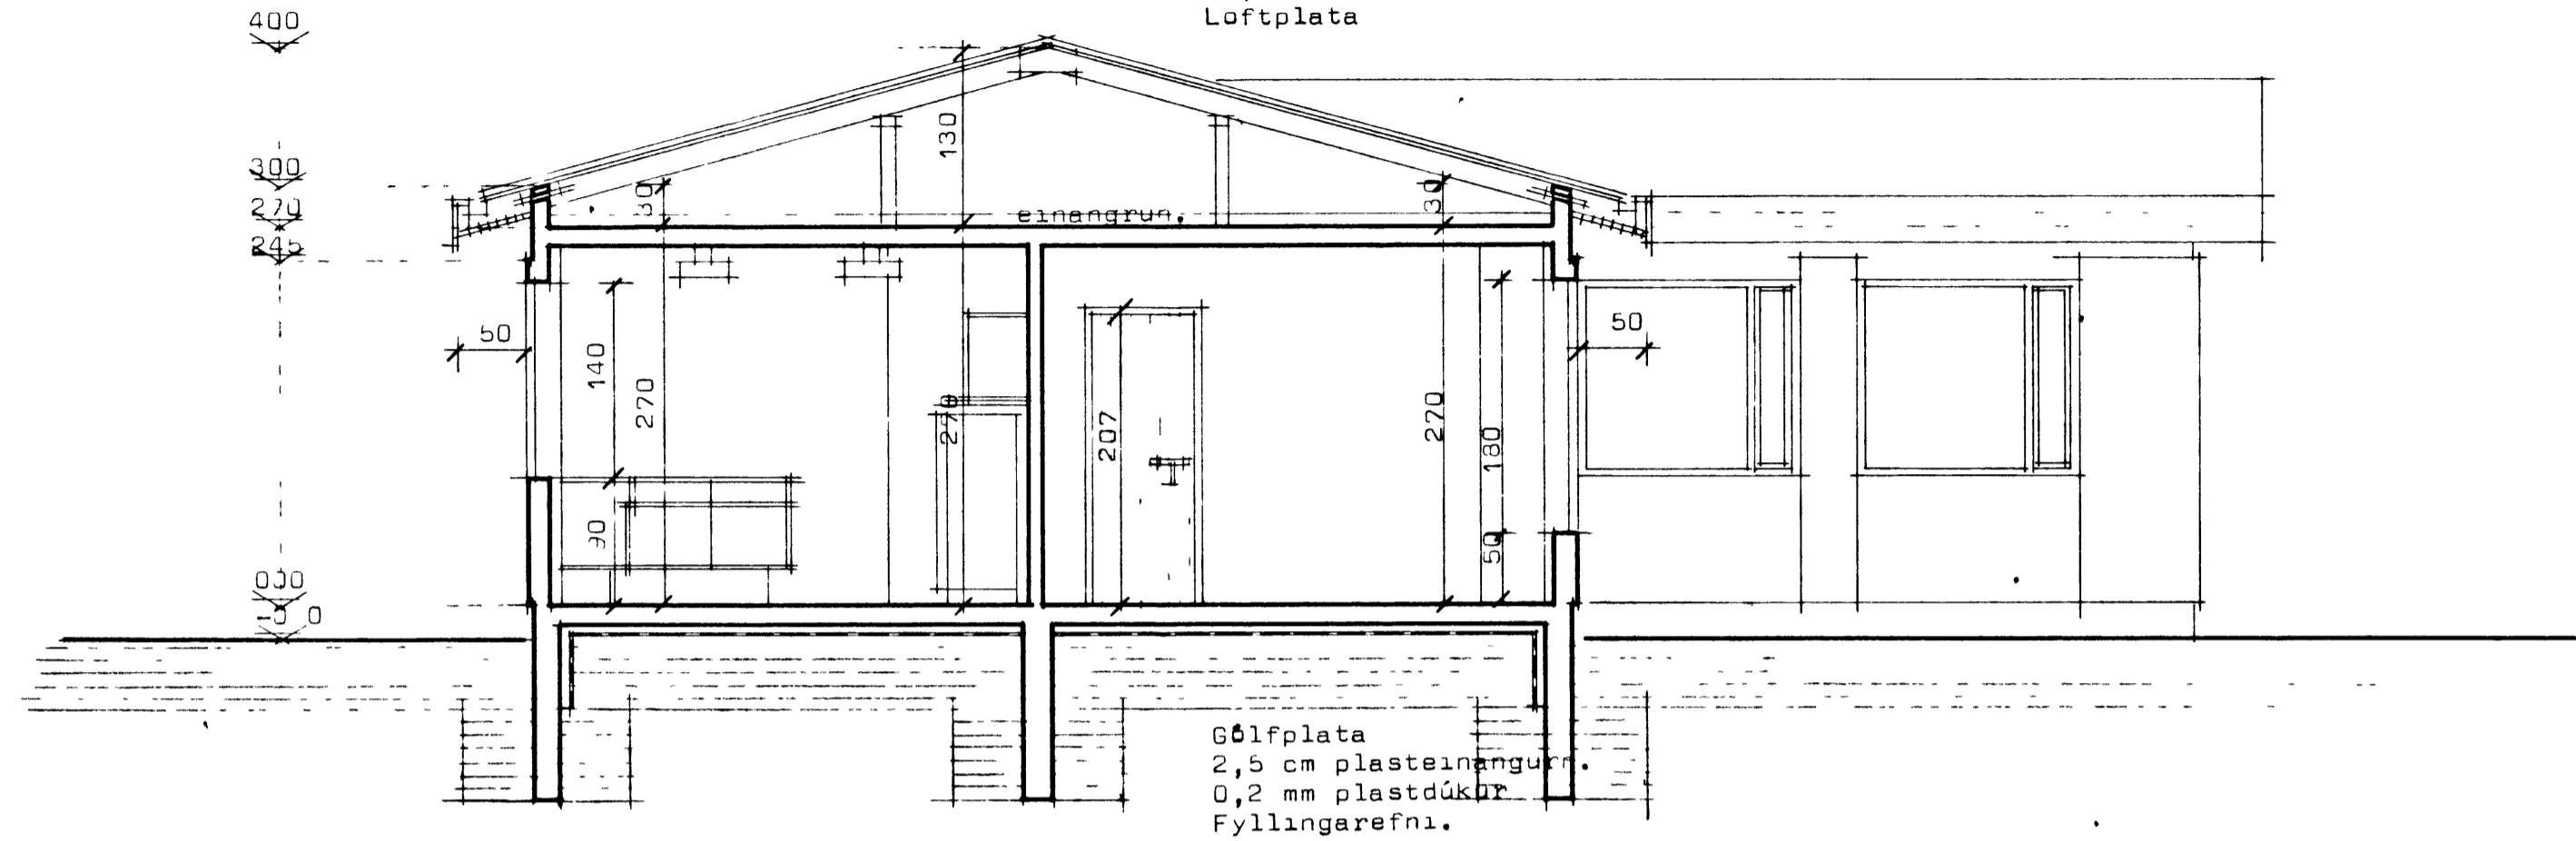

Sneiðing .AA

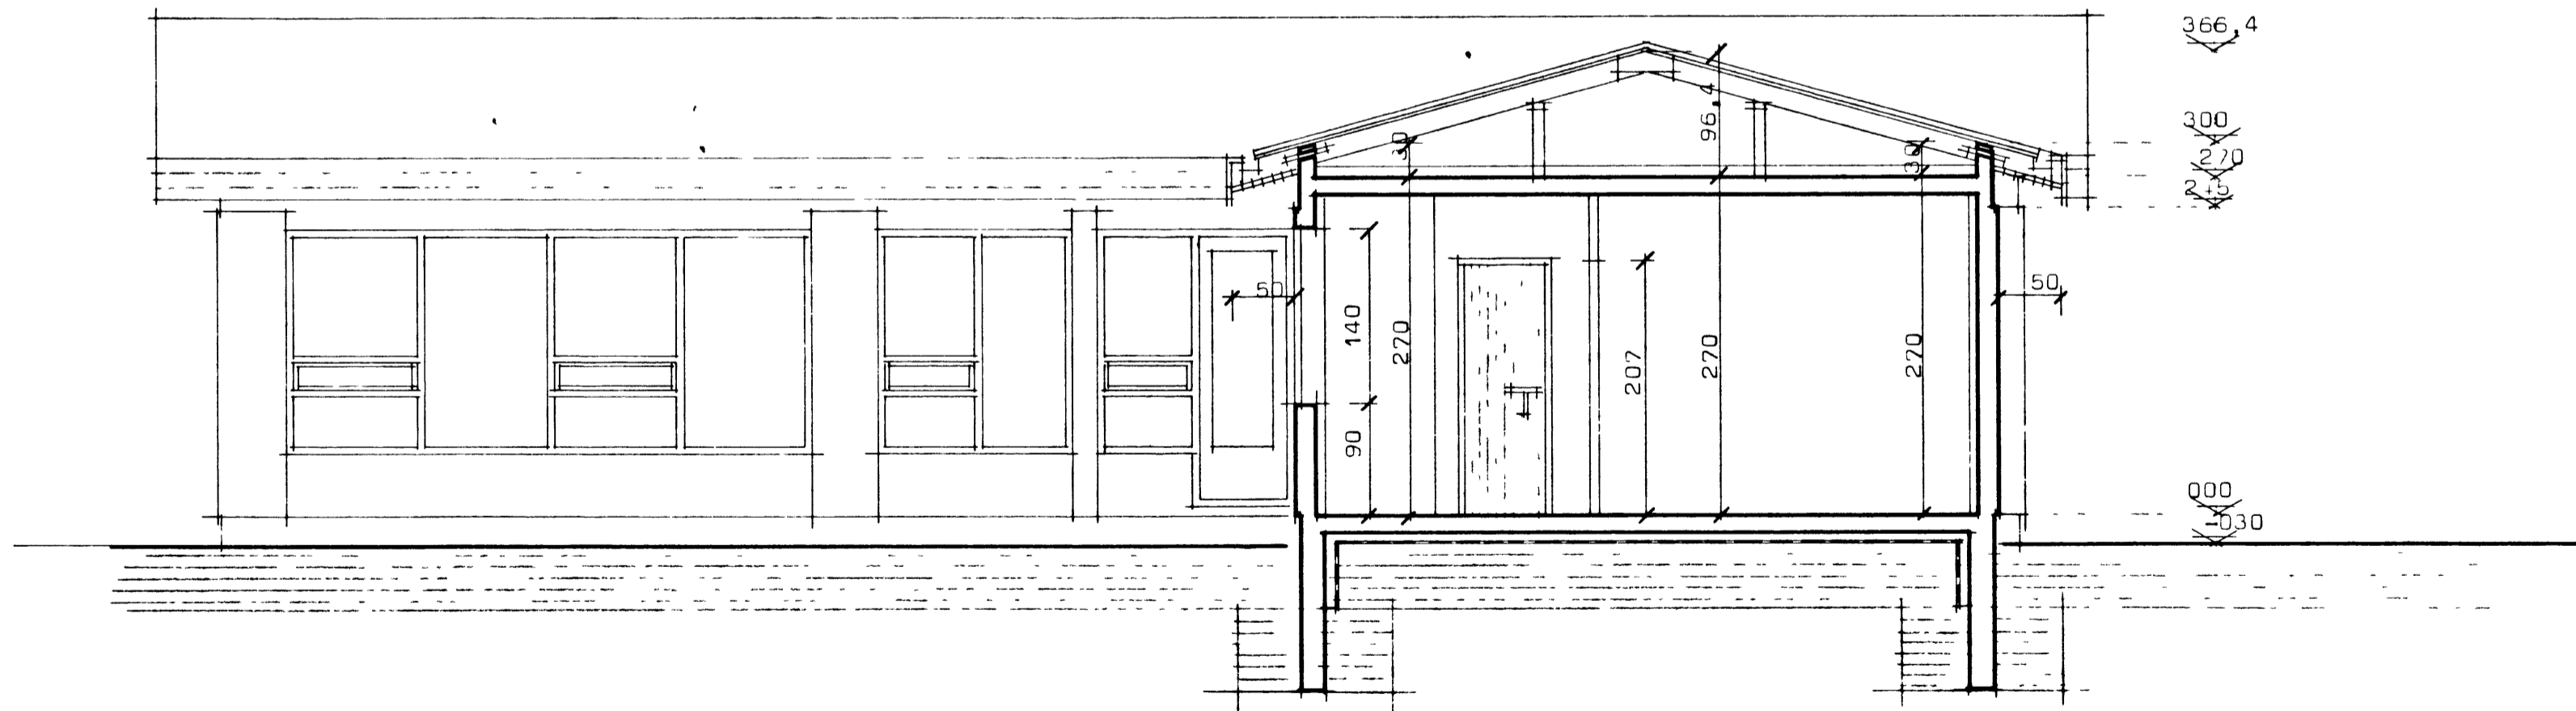

Sneiðing ... BB

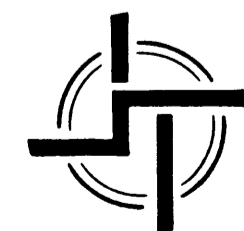

**STAÐALHÚS** S

TEIKNISTOFA SÚÐURLANDSBRÁUT 20 SIMI 83141

VERKEFNI	DAGS.	1977	VERK NR
Sneiðingar	MKV.	1:50	S 15
	BR.		
	BLAD NR	1,04	

*Sigurður P. Kristjánsson*