
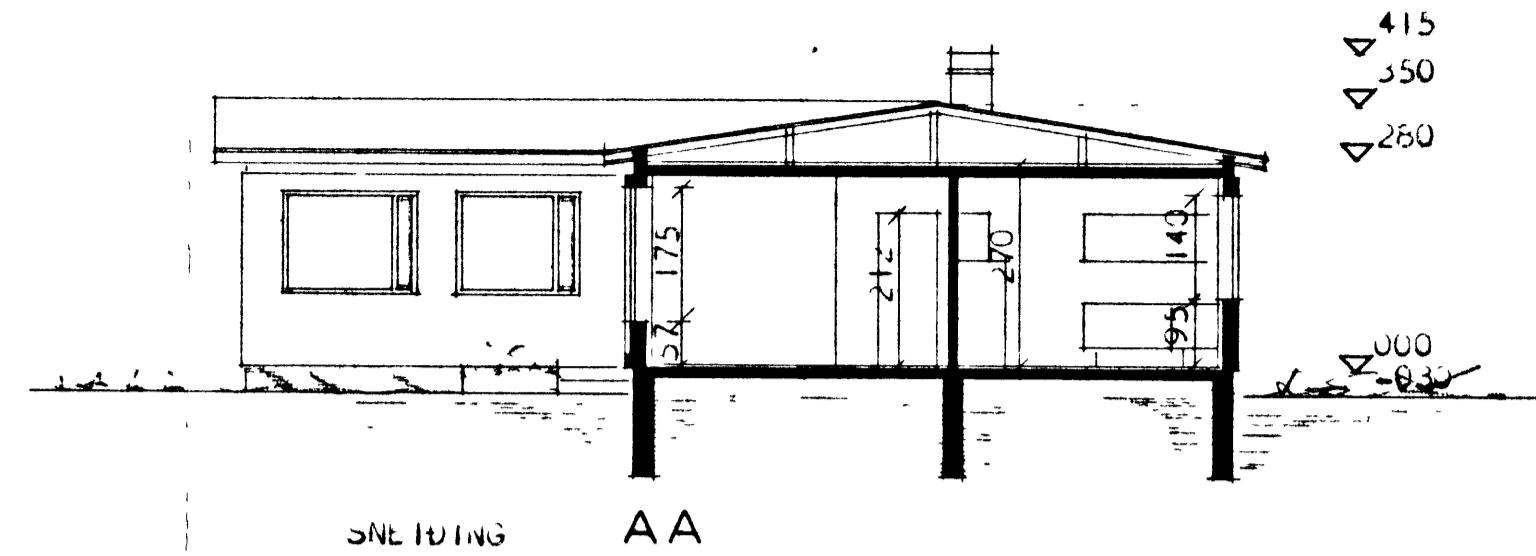


HÖFÐAVEGUR 47. Eigandi: Bjarni G. Samúelsson.

VESTMANNAEYJUM.




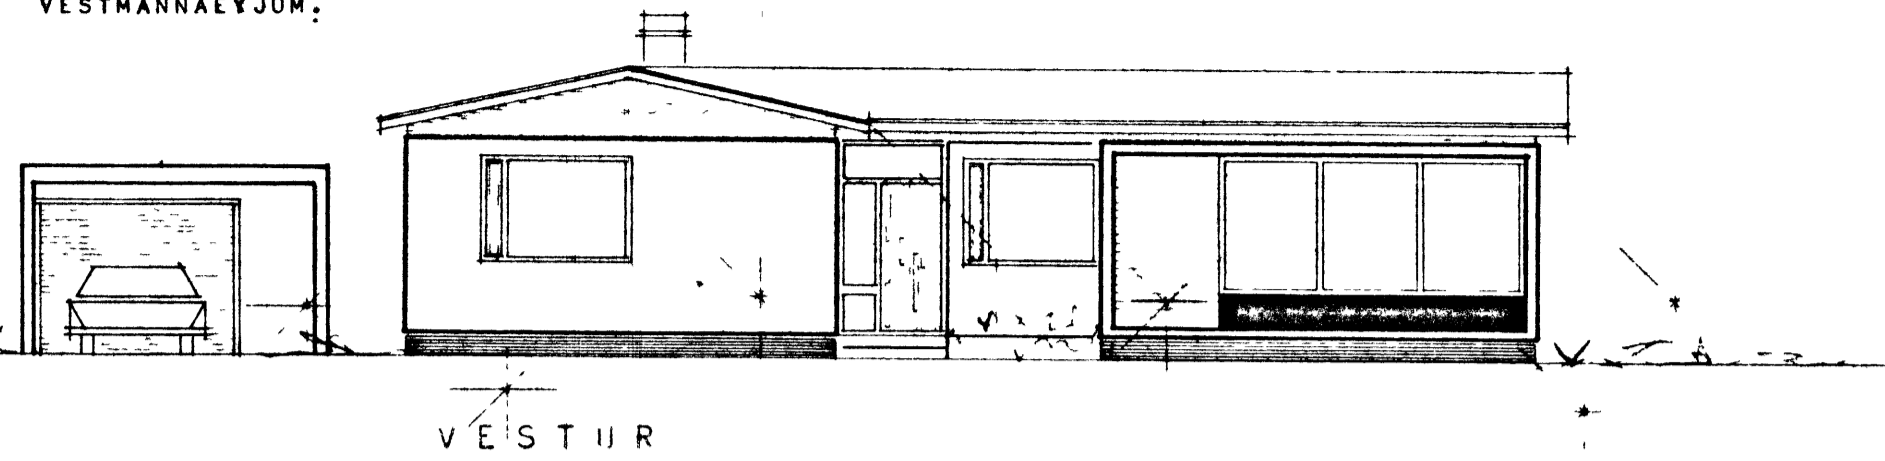


Sampykkt á fundi
bygginganeftdar
Húsn.m.: Egill Kristjánsson
Múraram: Hjorleifur Guðmundsson
19-6-72 o.l. Df.

FLATARMÁL HÚSS BRÚTTÓ 138,08
NETTÓ 120,00

Bilskot
SAMPYKKT I BYGGINGANEFTIR
12-04-95
BYGGINGAUFLLTRÖNN I VESTMANNAEYJUM

Jh. S. B.

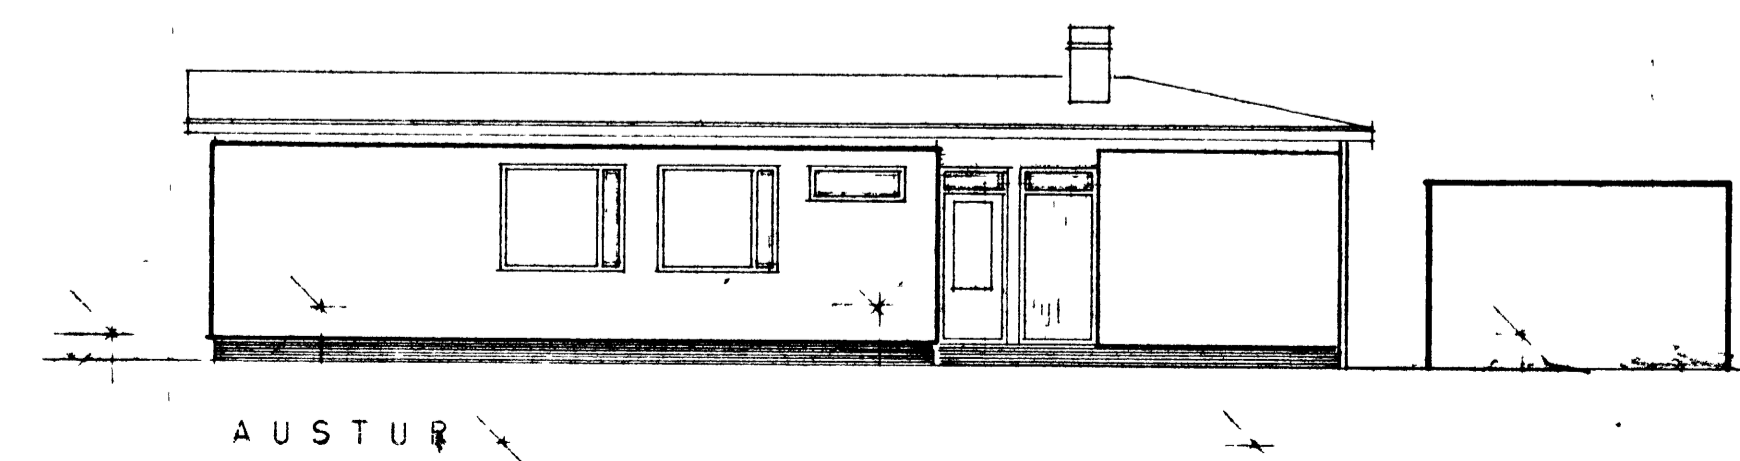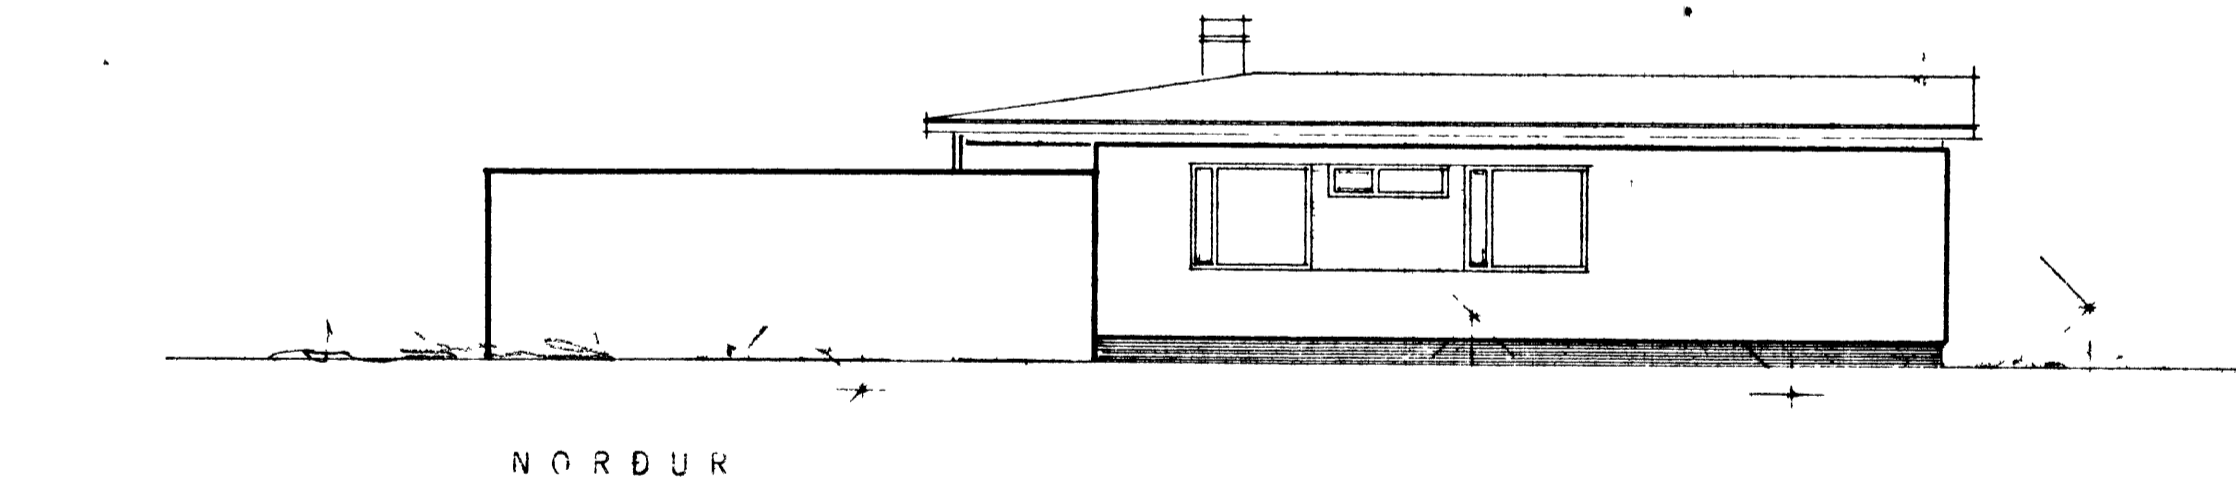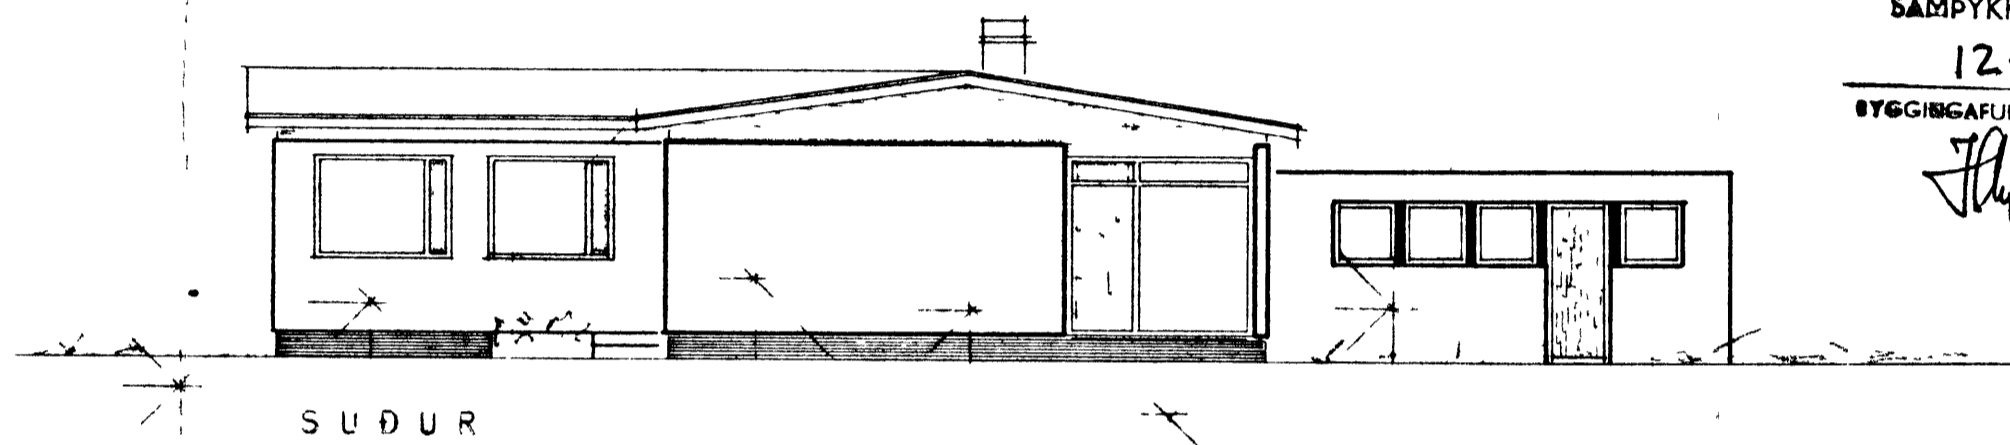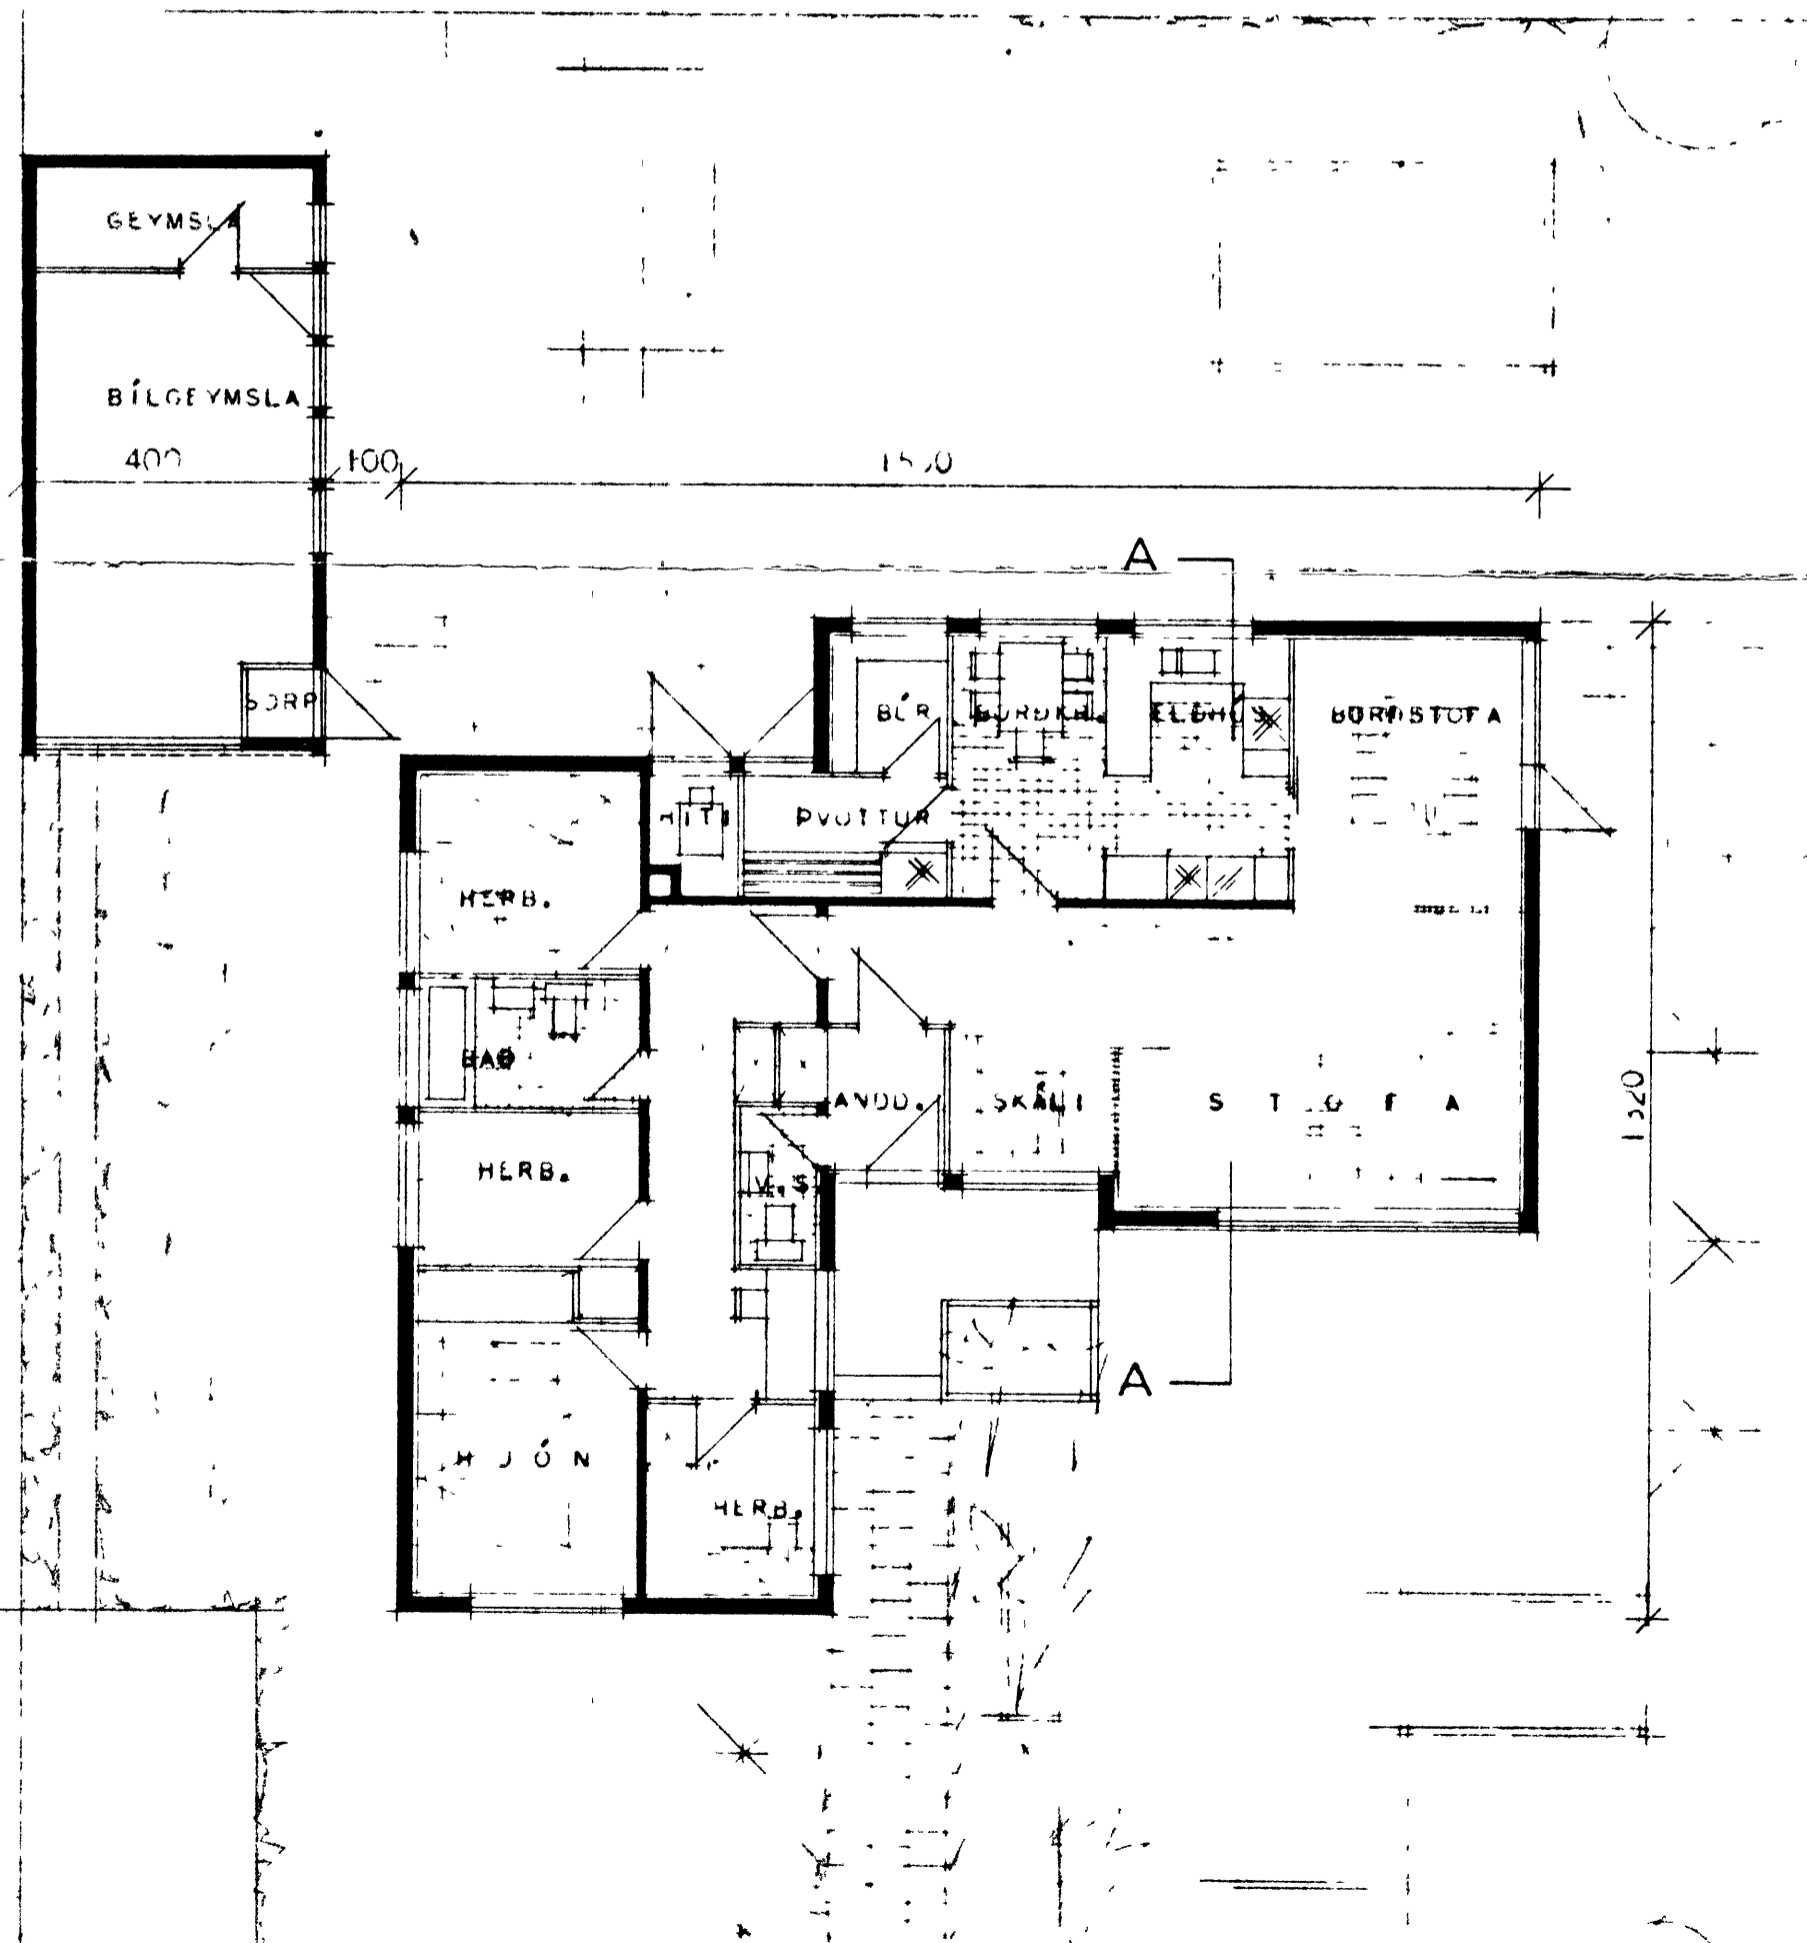

HÚSNÆÐISÁLASTOFNUN RÍKSINS
GRUNNMYND, SNEIÐING
OG STLETT
MÁL 1:100
EIN
VER
78
BLA
JA