



- MERKINGAR
- HRB MERKIR HREINSIBRUNNUR
 - SPV SJALFVIRK PUOTTAVÉL
 - SKV SKOLVASKUR
 - EV ELDHÚSVASKUR
 - BK BAÐKAR
 - HL HANDLAUG
 - BD SKOLSKÁL
 - VS VATNSSALERN I
 - GN GÓLFNIDURFALL
 - SN SVALAVIDURFALL
 - HR HREINSILGKI
 - F FALLDÍPA
 - L LOFTRAS.


GRUNNMYND 1 HÆÐ M 1:50

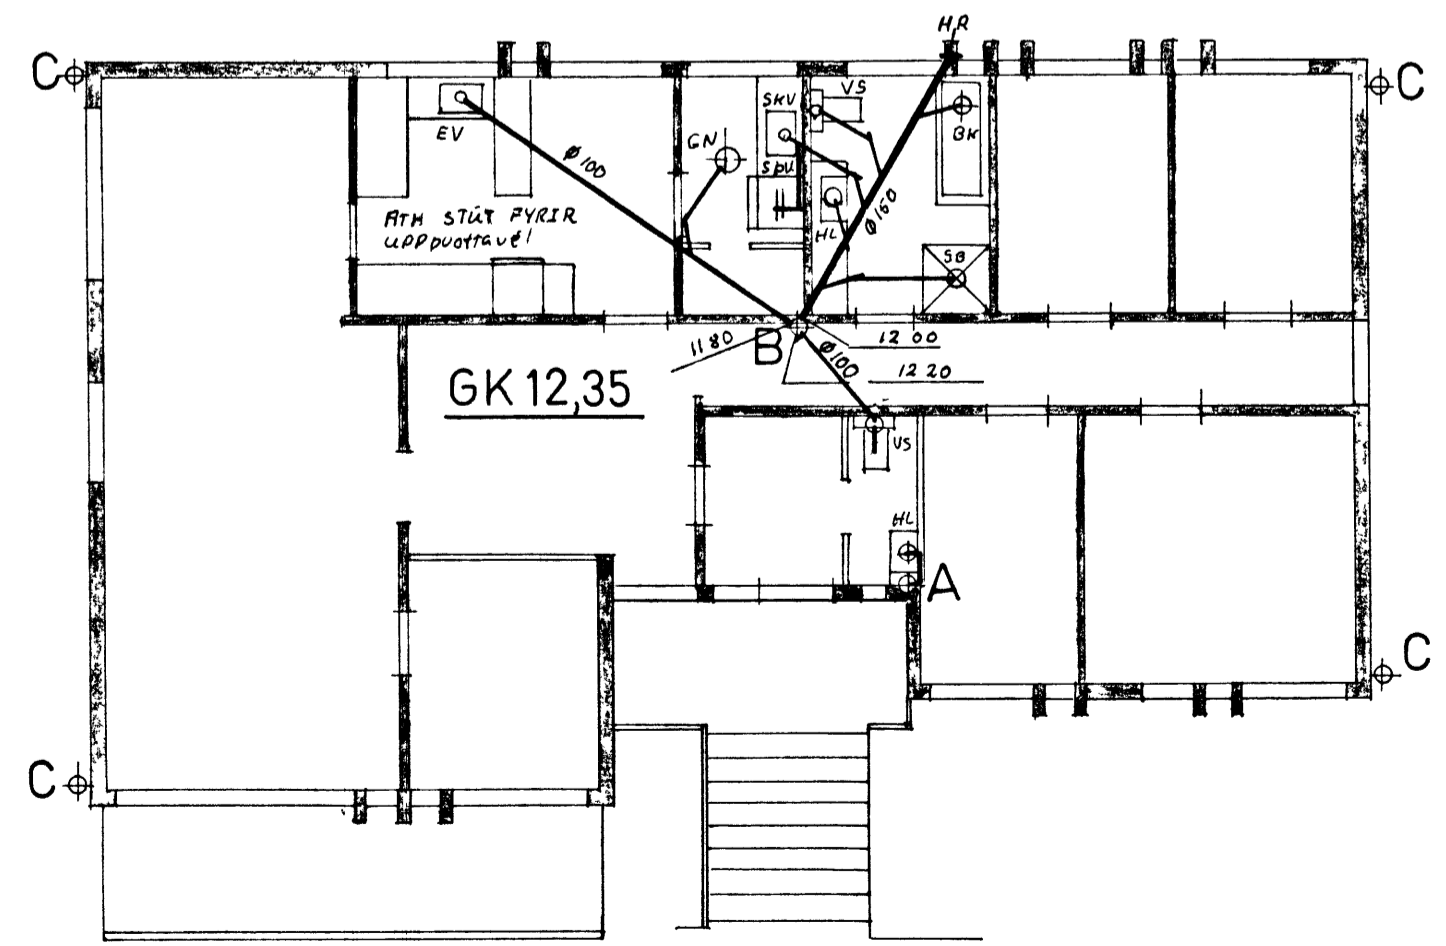

GRUNNMYND 2 HÆÐ M 1:100

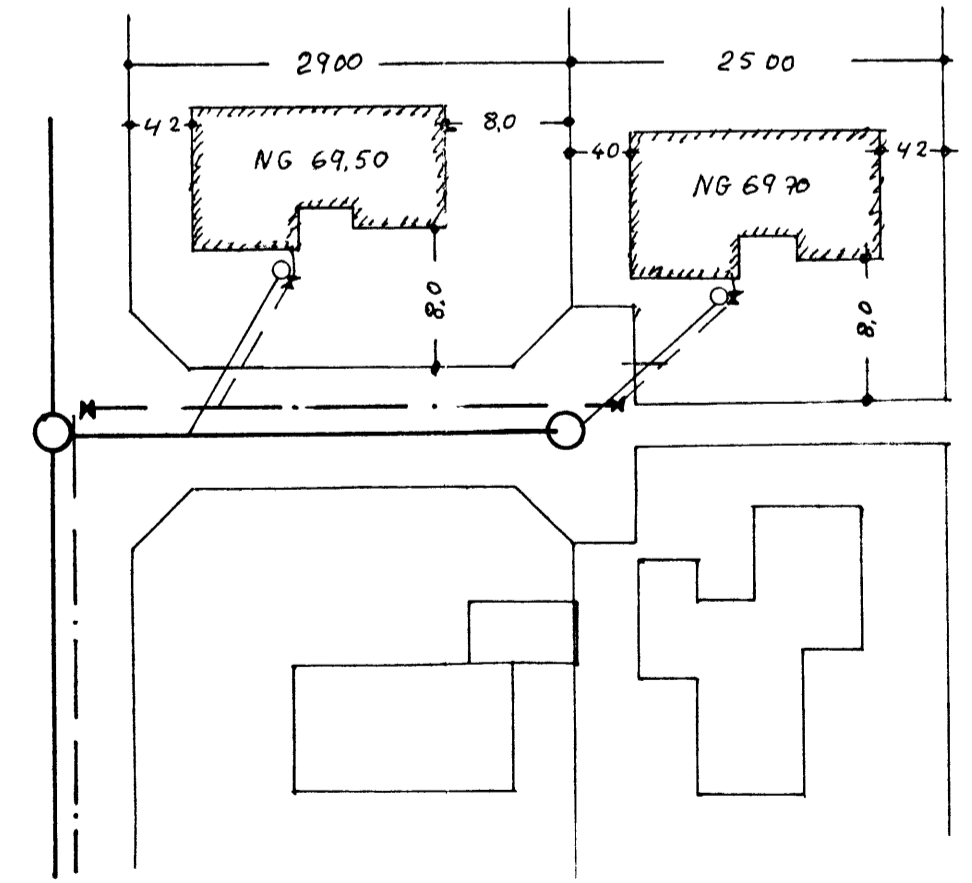

AFSTODUMYND M 1:500

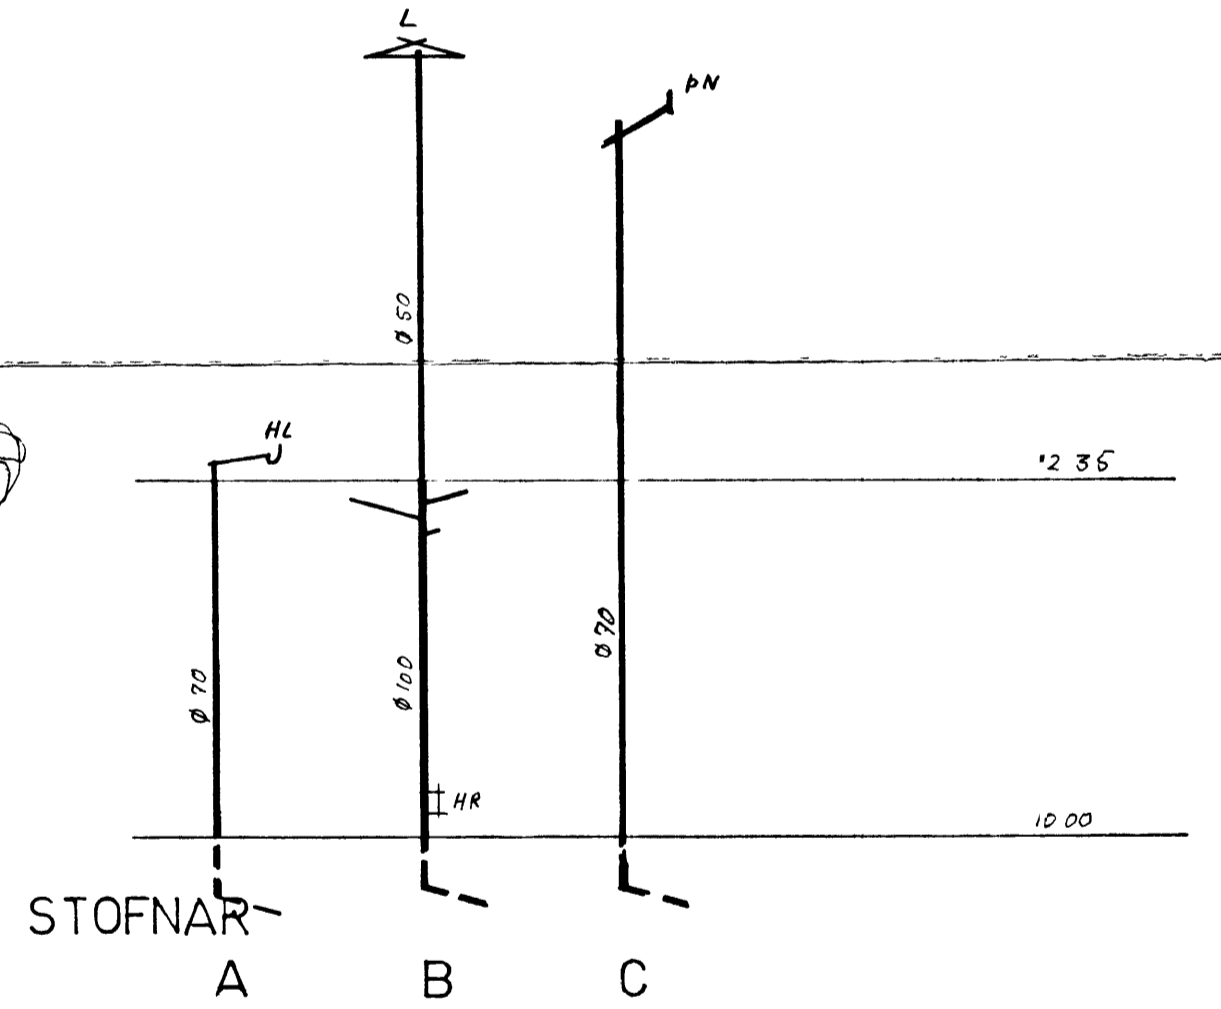

ONEFNAR PÍPLR SKULU HAFI VIDD Ø 100
 OG HALLA >20% < 300%. EFINI OG FRAGANGUR
 LAGNA SEI SARREMI VED REVLUGERU UM
 FRÆRENNISLAGNIR ALLAR LAGNIR SONANHÚSS
 MIDAST VIDA PLASTRÖR

HOFDAVEGUR

VIÐAR M ADAL STEINSS TÆKNIFR.

150 15001100	FRÆRENNISLAGNIR
APRIL 75	
V 75-4-1	