



SAMÞYKKT AF BYGGINGARFULLTRÚA

8. OKT. 2008

Sigurður Ástfríðsson
BYGGINGARFULLTRÚNNI VESTMANNNA

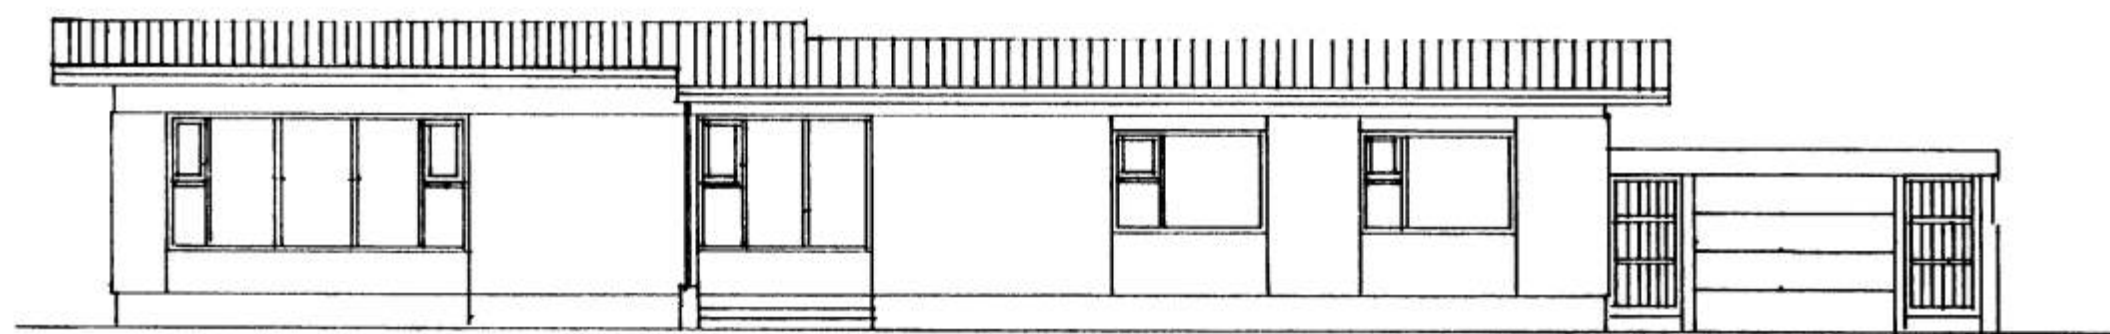


Austurhlid

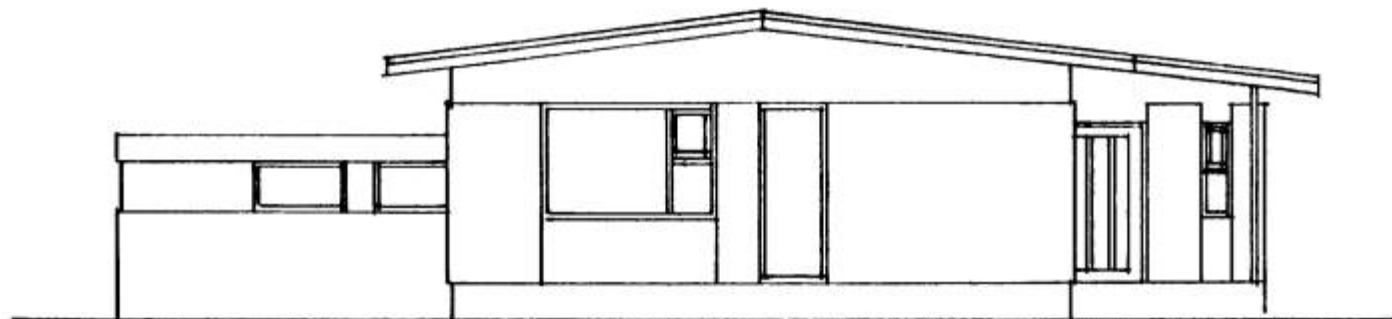

Sudurhlid



Vesturhlid

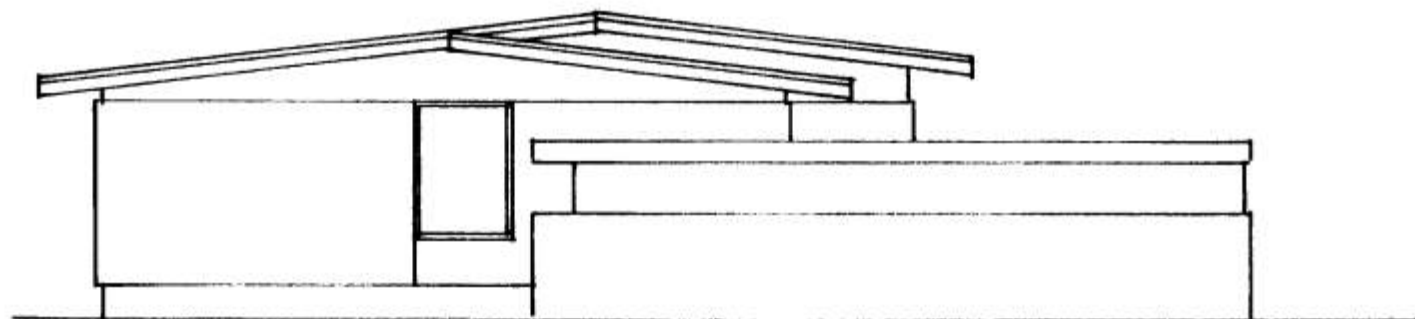

Norðurhlid

Mælik 1:100	Höfðavegur 20
	Breiting á gluggum og bílskúrshúf.
29 sept 2008	