

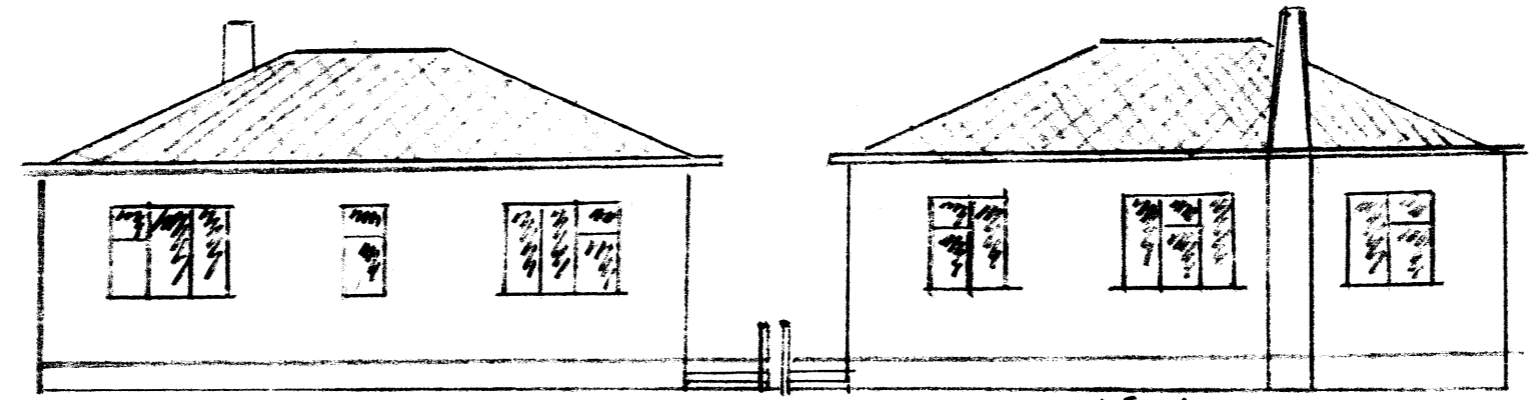


Hús Guðjóns Einarssonar við Hólabraut nr. 6.
Mælikvarði 1:100

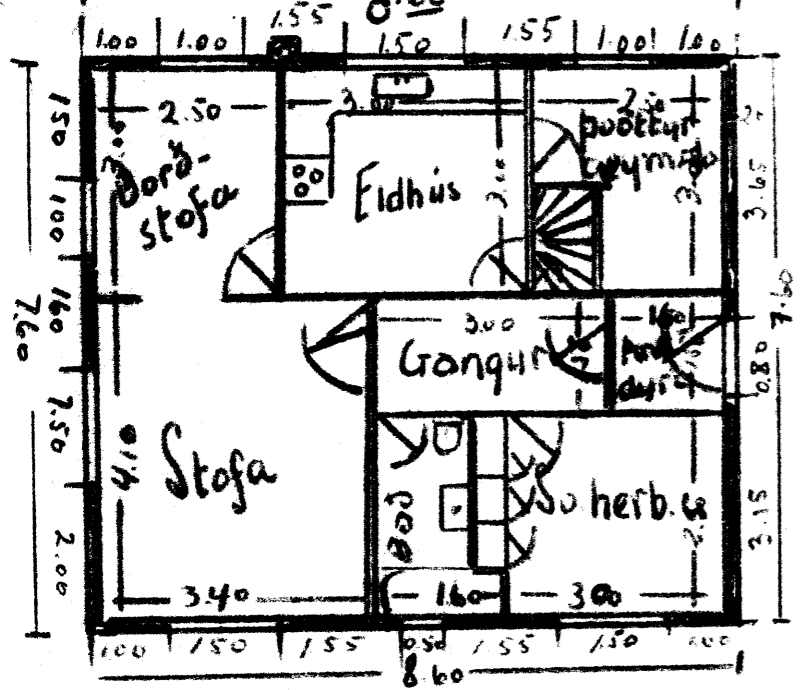



Austur

Vestur

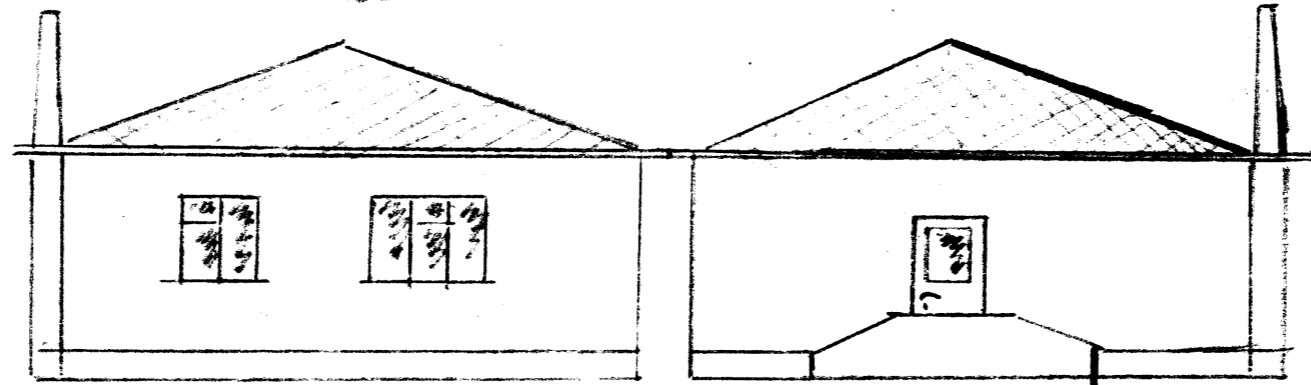

Sudur

Norður

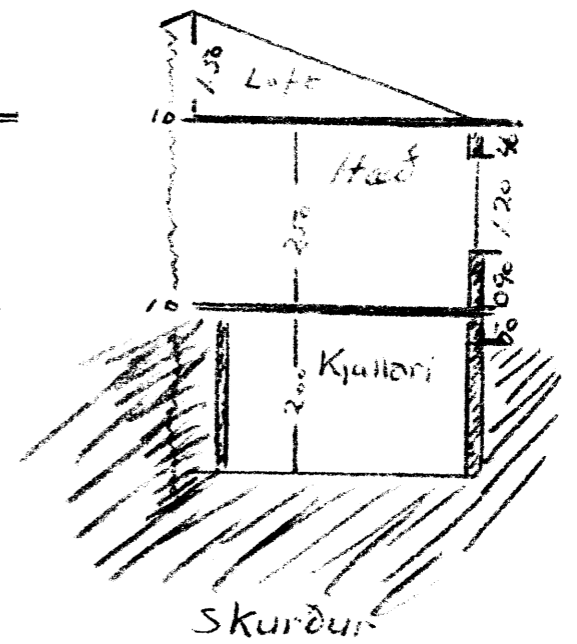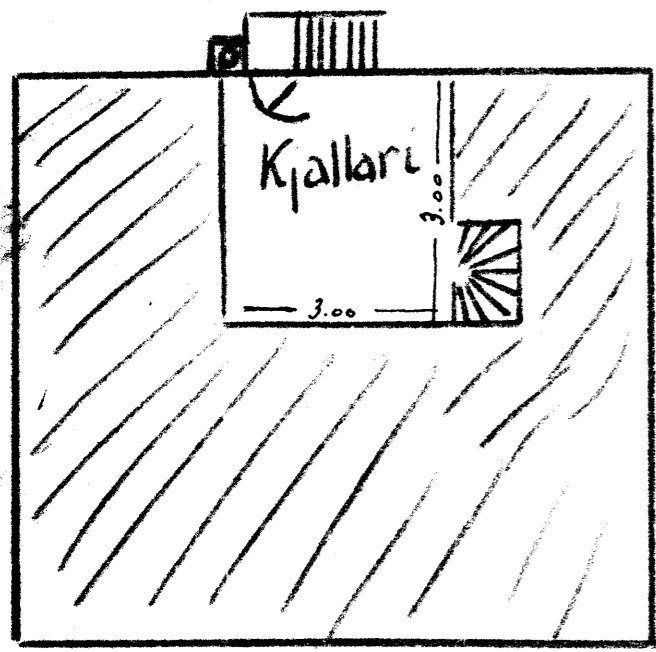

Húsmiðameistari:
Guðm Bæjvasson
Múrarmeistari:
Vikar Kásson

KG