
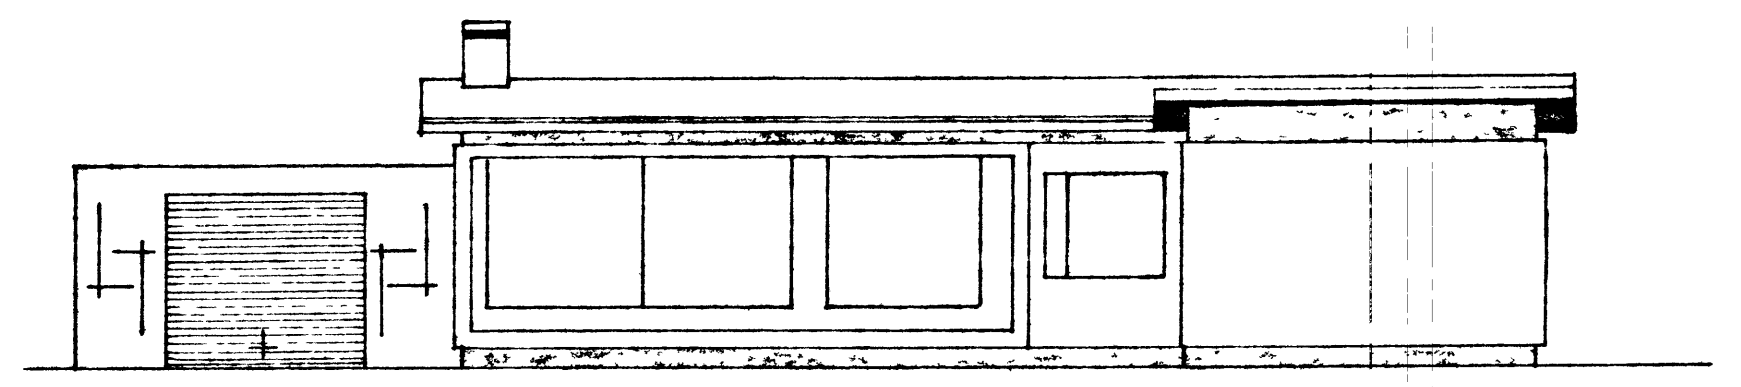


Hrauntún 5

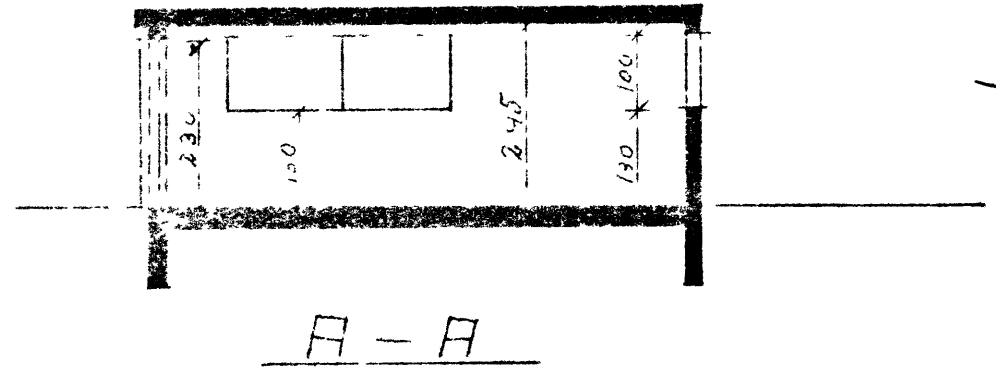



SUÐUR

Samp i byggingartínd


8-6-72

húsnám Valtýr Snóbjörn

Handwritten signature

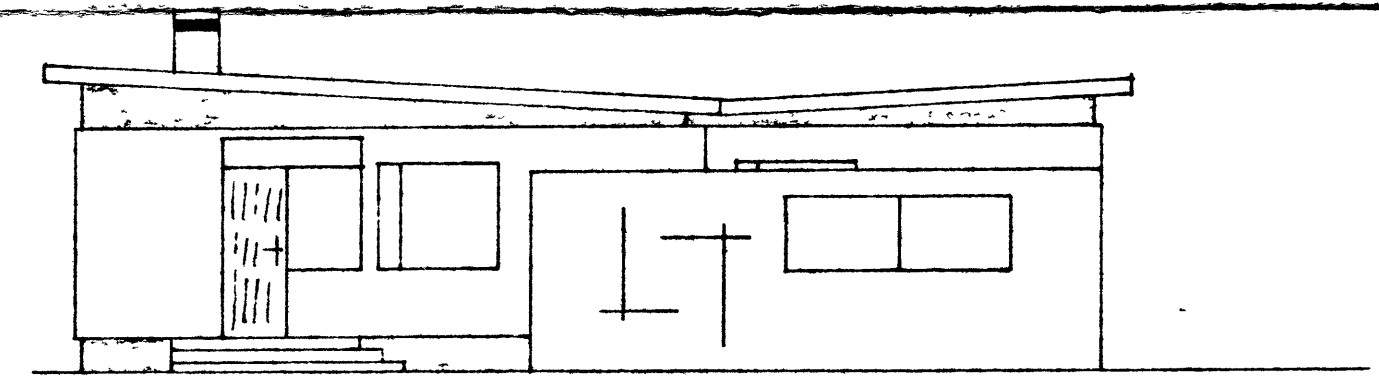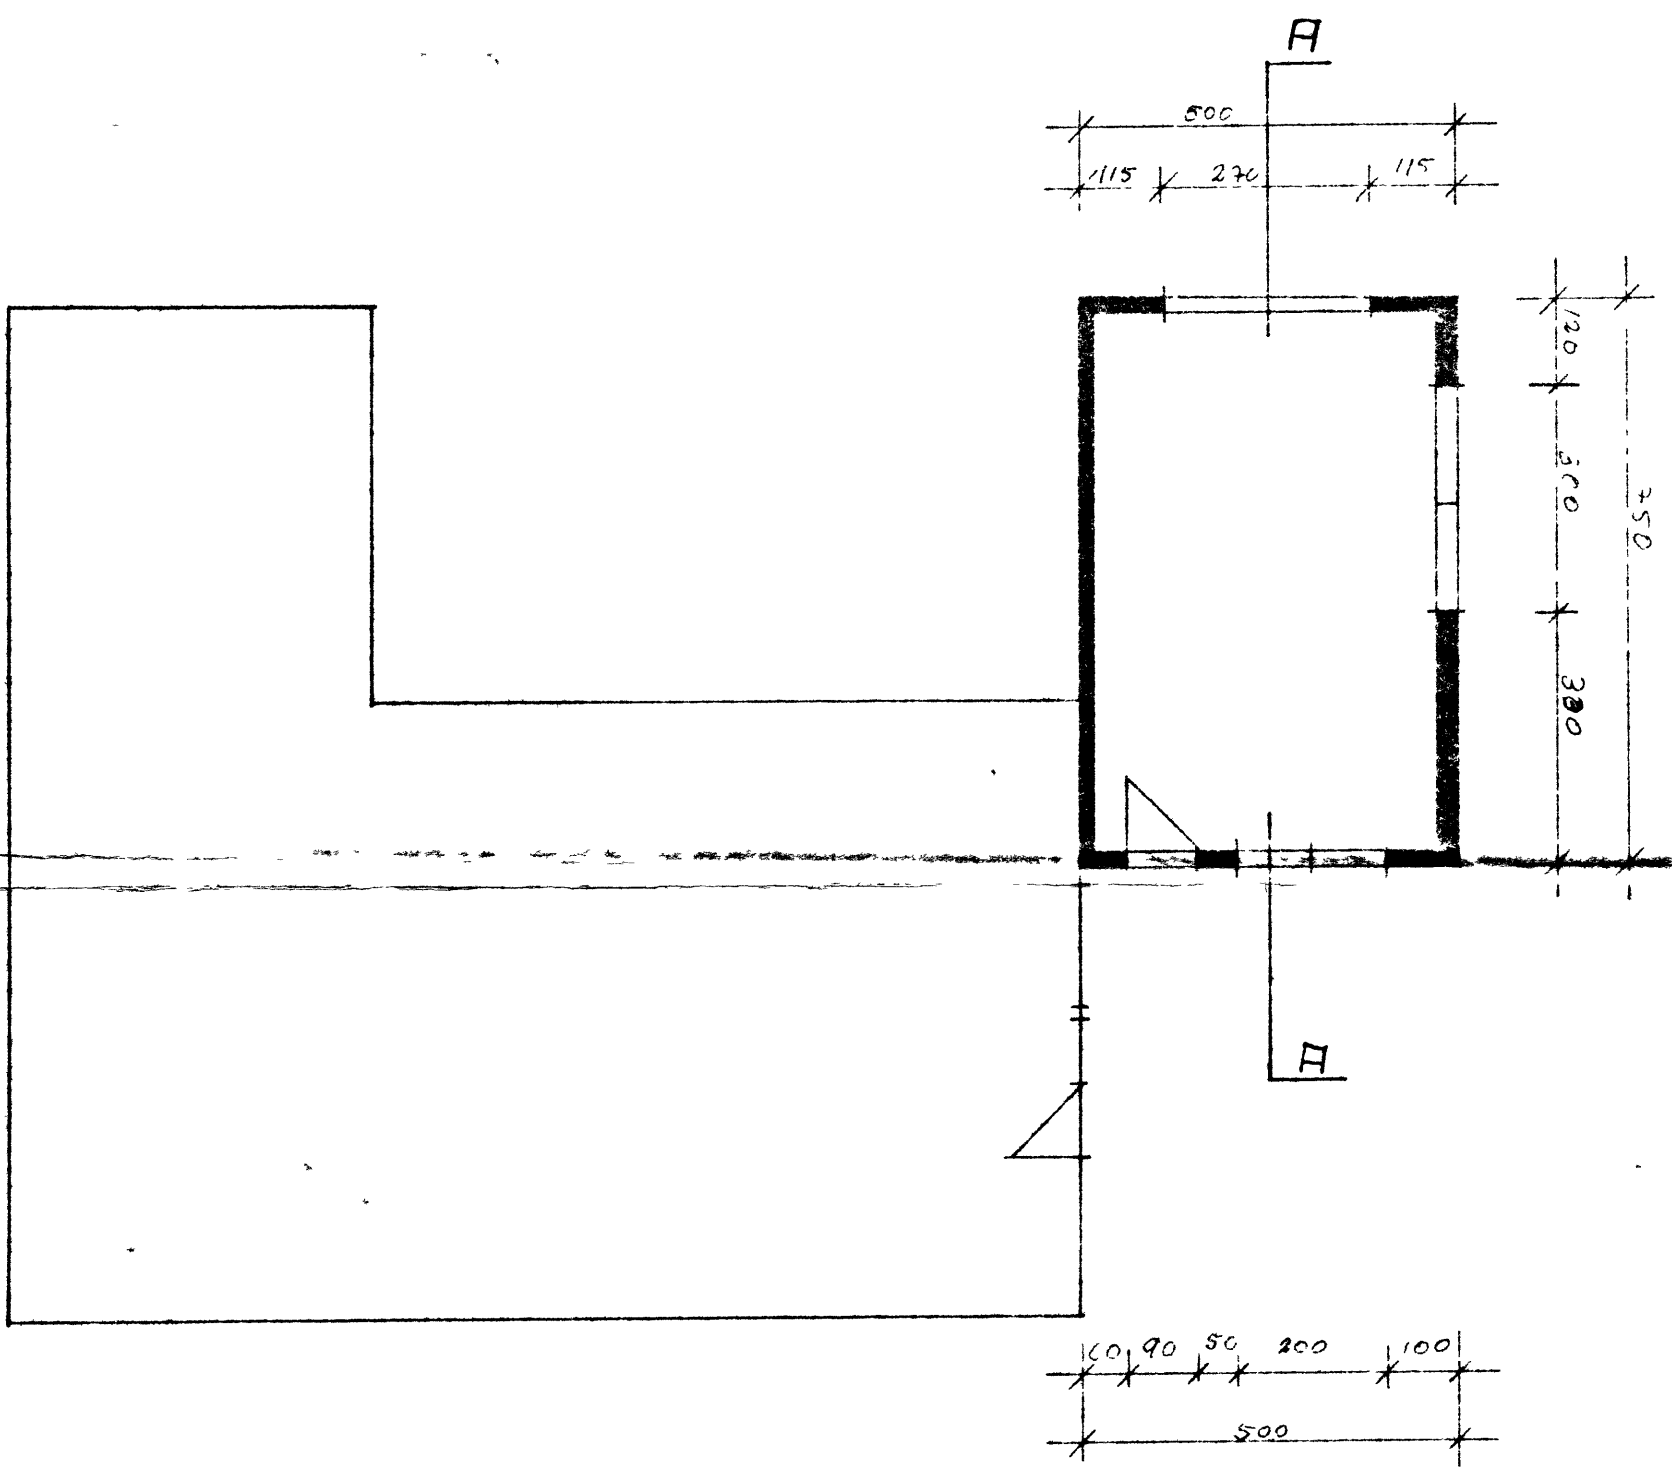

VESTUR

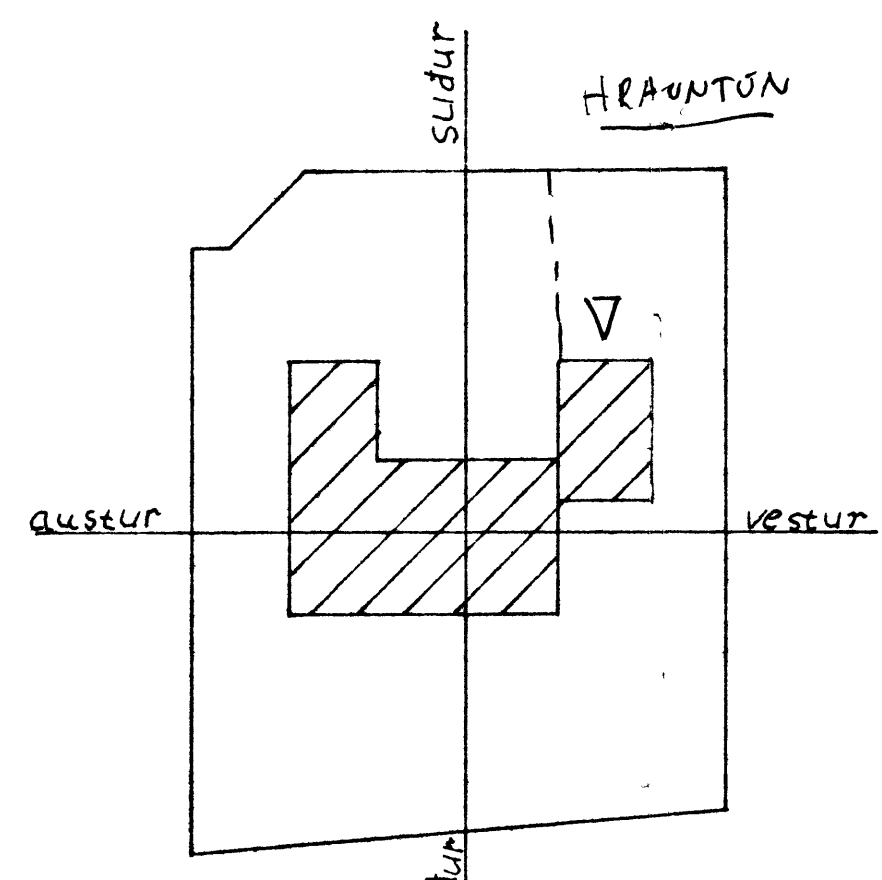

Hrauntún 5
 Grunnmynd, áttit
 og sneðing af
 bilgeymsku
 M A L 1:100