


KÖLNUNARTÖLUR

ÚTVEGGIR	0,95	m / m ²	°
GÖLF	0,40	---	---
ÞAK	0,30	---	---


FRÁ ÖLLU BLUGGALAUSU RÍMI KOMI LOFTRESTING
SKV. BYGGINGARSAMÞYKKT.

ANNARS SKV. SÉRTEIKNINGUM.

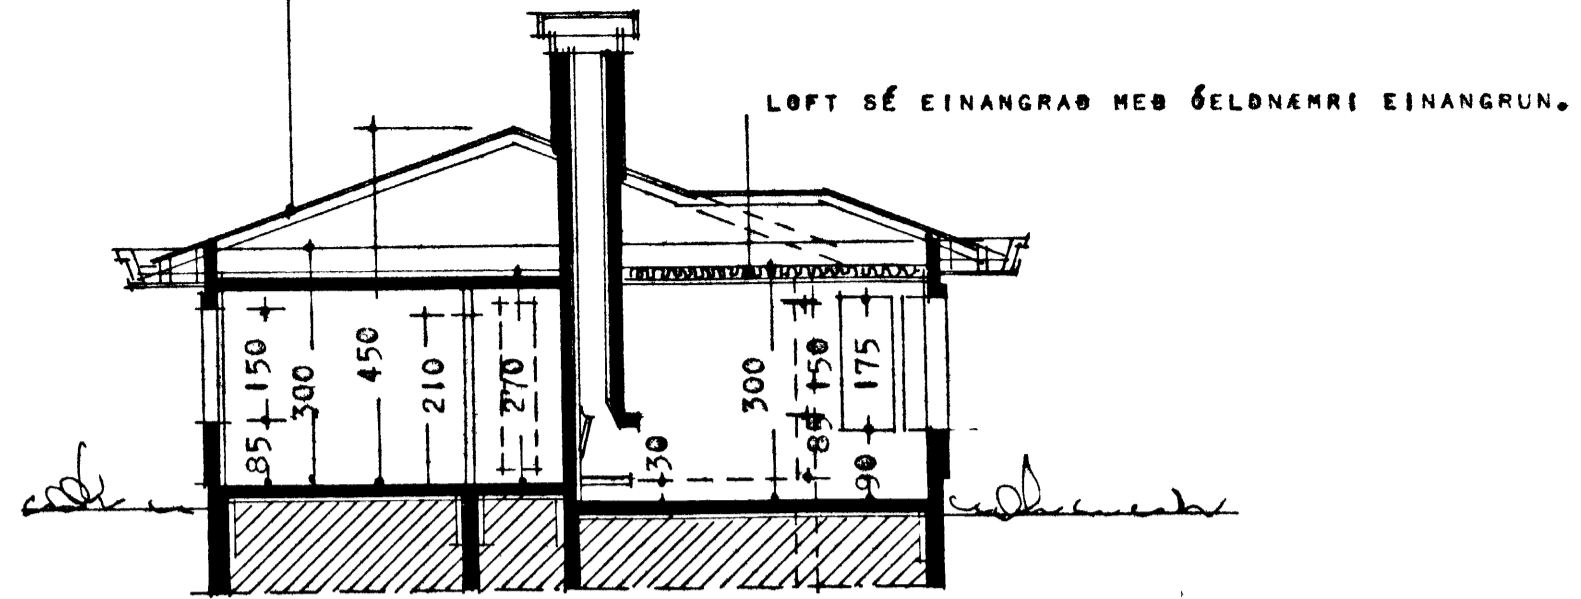

SKURBUR A-A

FLATARMÁL FÉÐÐAR	174,01	m ²
--- BÍFREIÐAG	41,04	m ²
RÚMMÁL HÖSS ALLS	767,00	m ³

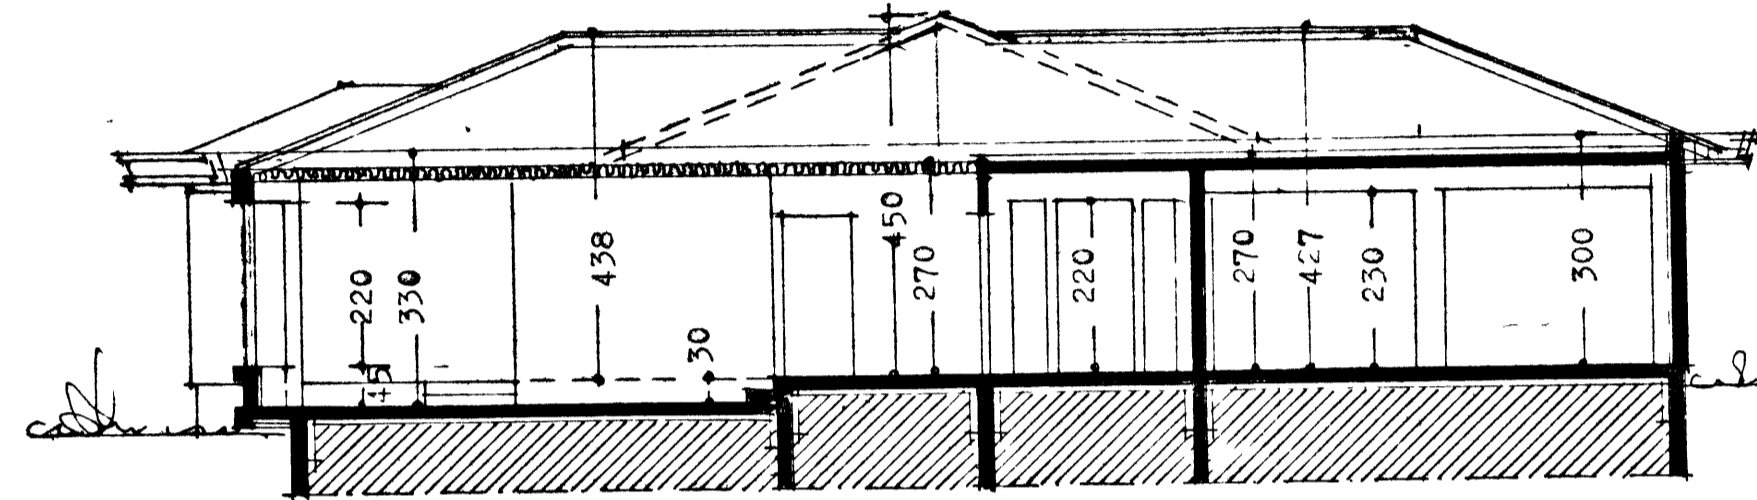

AFSTÖÐUÞYND M 1:500

