



SNID F-F, 1:20

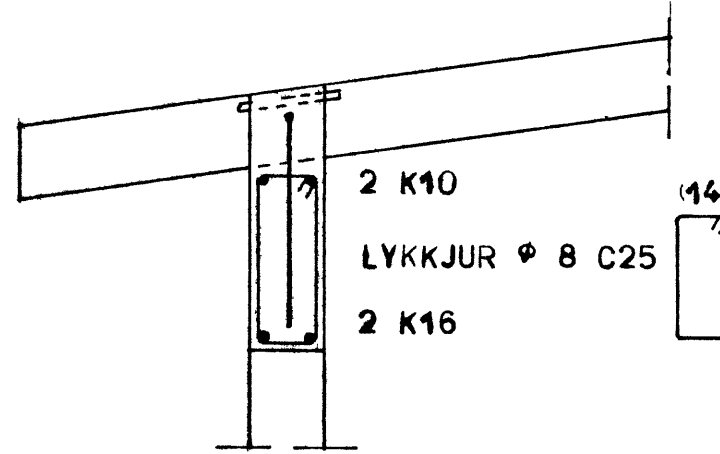


SNID G-G, 1:20

SKORSTEINN BENDIST I  
UTBRUN K10 LODRETT  
LYKKJUR  $\phi$  8 C 25

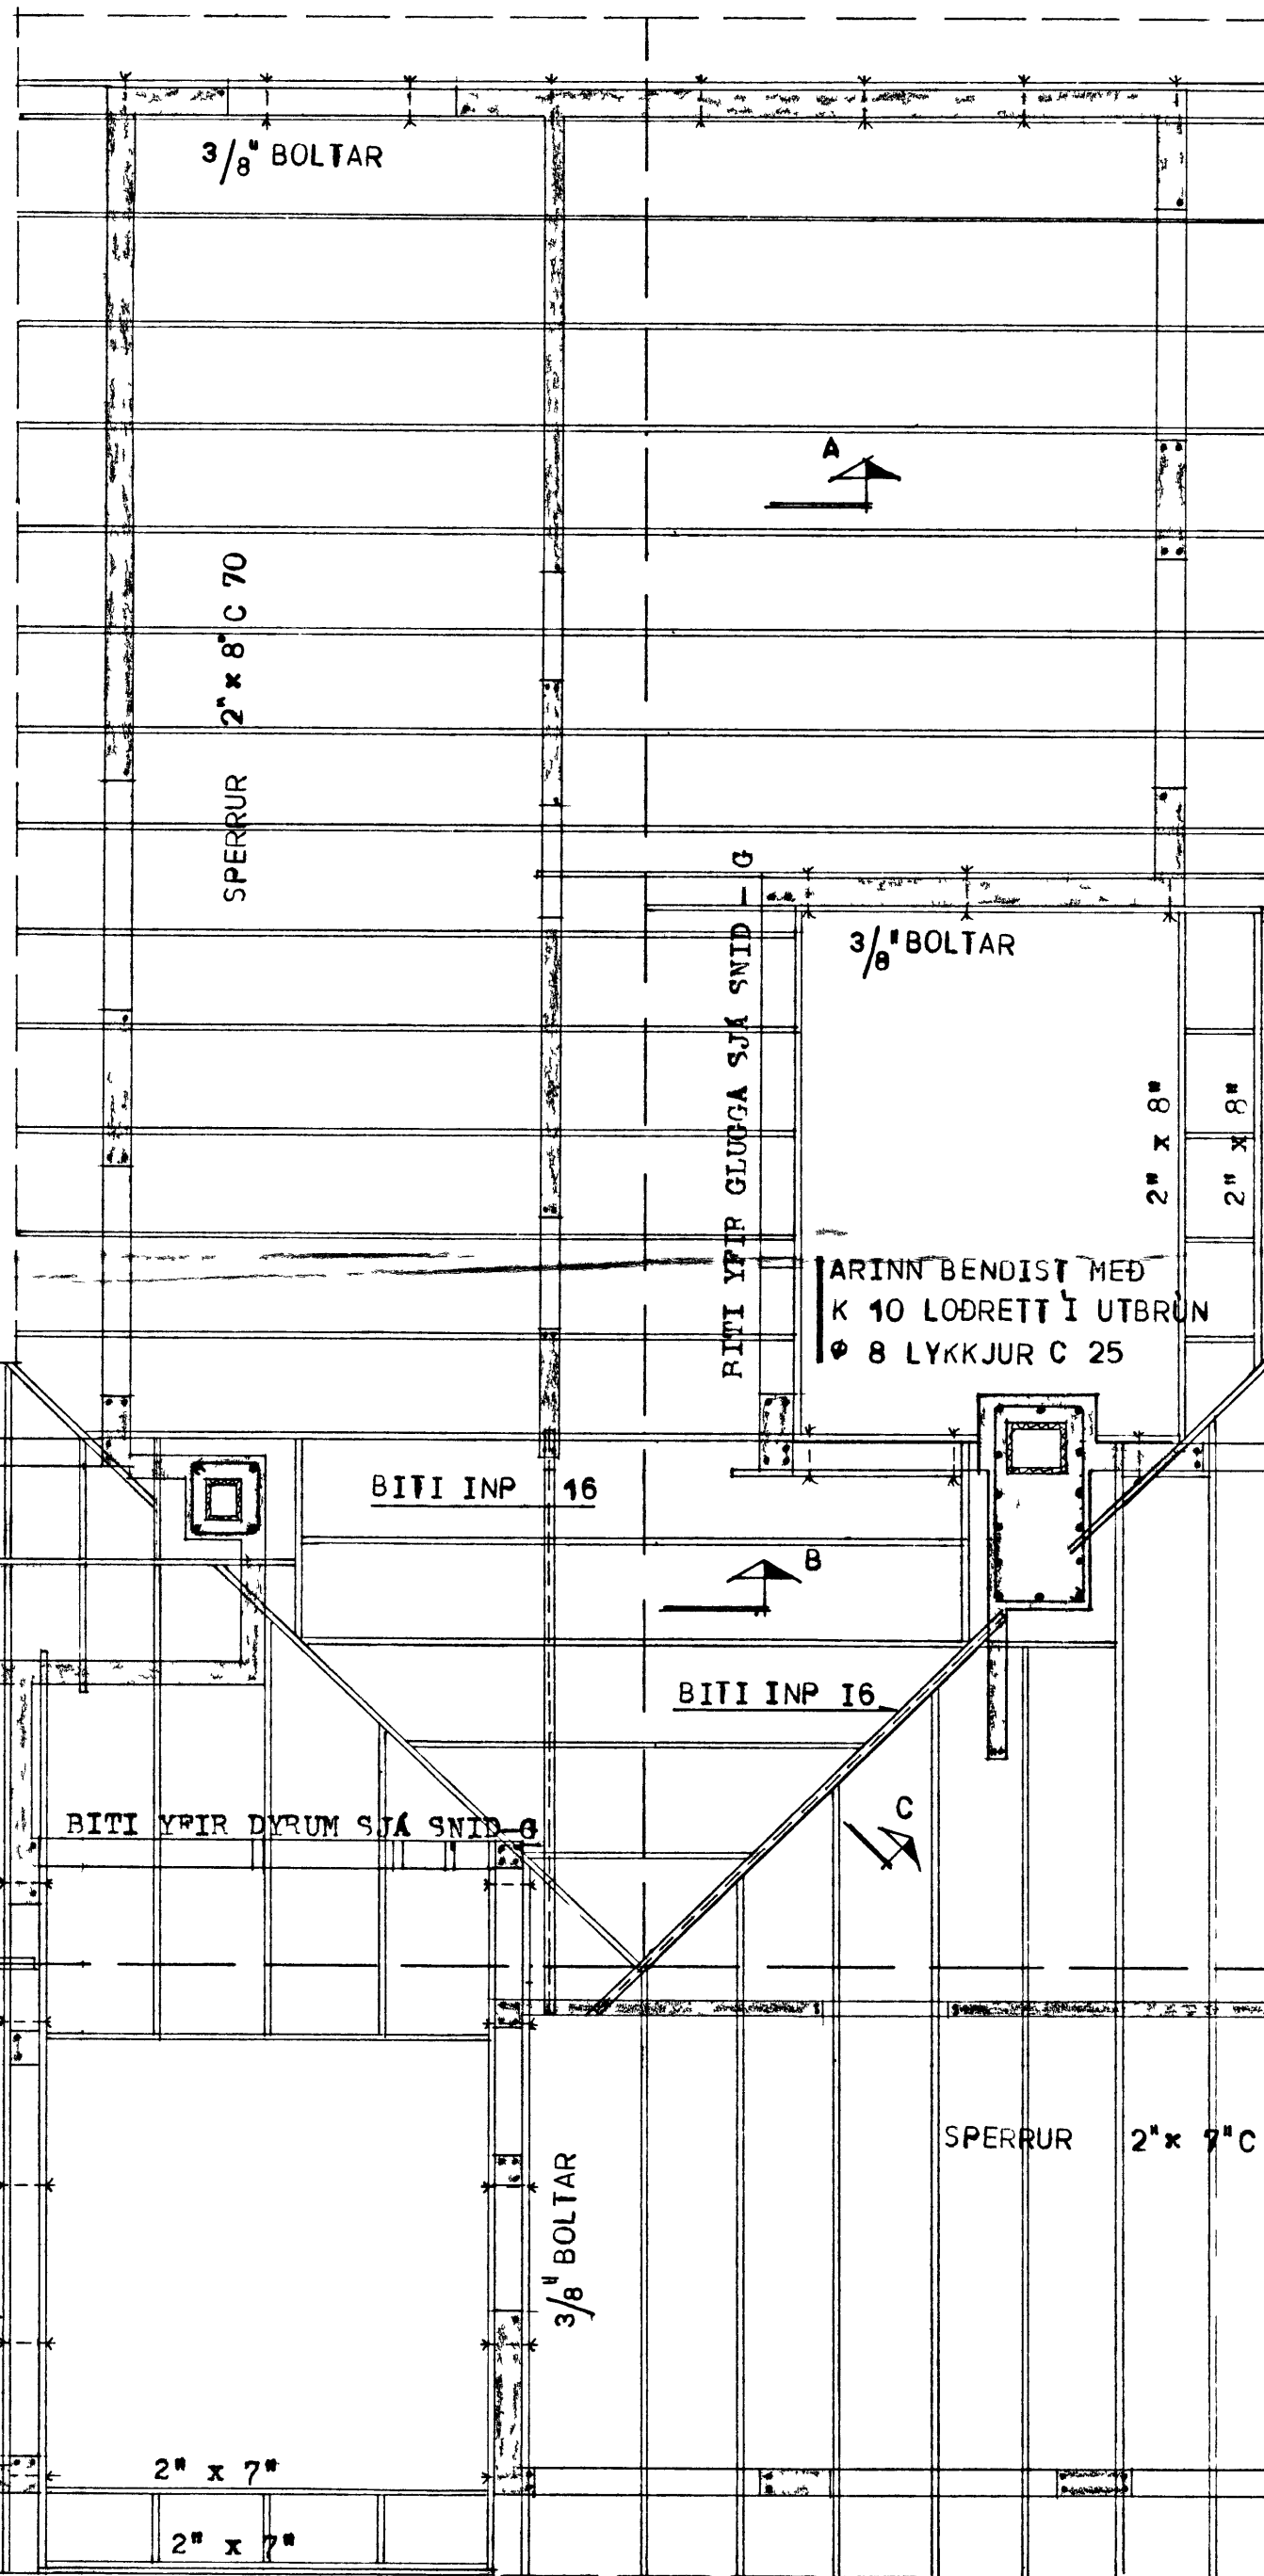


'ANEGLI 2 STK 1" x 8", L= 60  
NAGLAR 4"

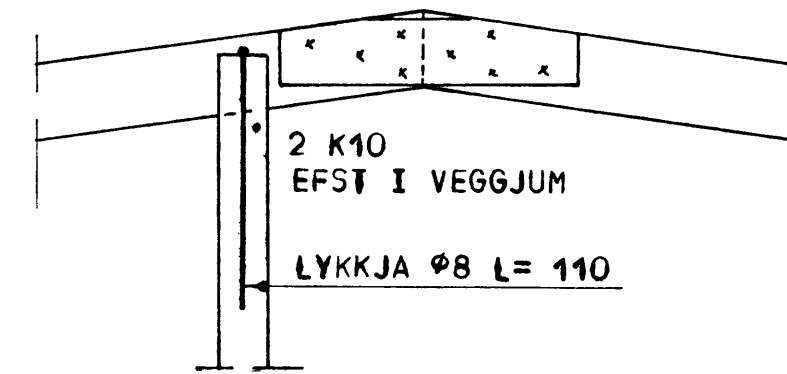


SNID A-A, 1:20


PL 60x80x4 RAFSODNAR  
A BITA 1/2" BOLTAR

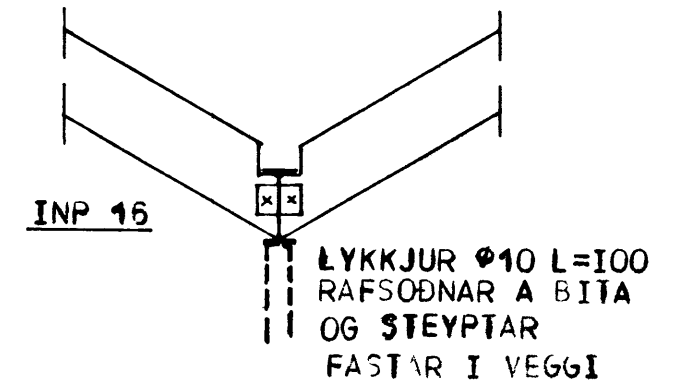

SNID C-C, 1:20

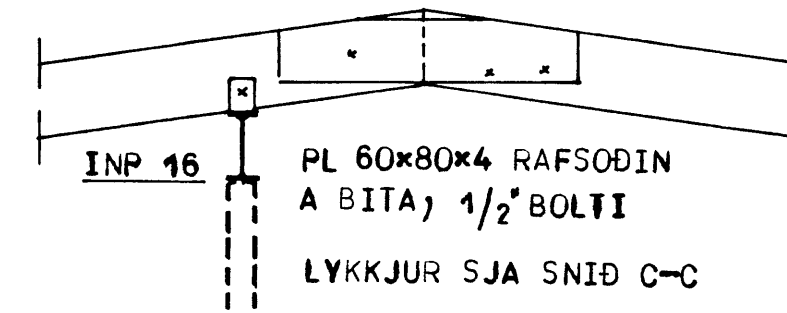


SNID B-B, 1:20

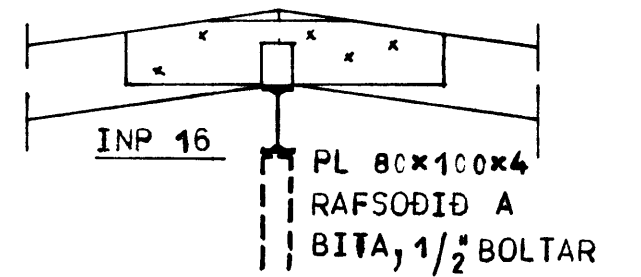


SNID D-D, 1:20

$\phi$  8 PRATTI GEGNUM  
SPERRU

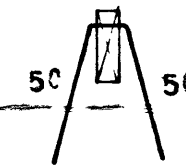

FESTING A SPERRUENNA  
I STEYPTA VEGGI

UTLOFTUN SAMKVAMT  
BYGGINGASAMP

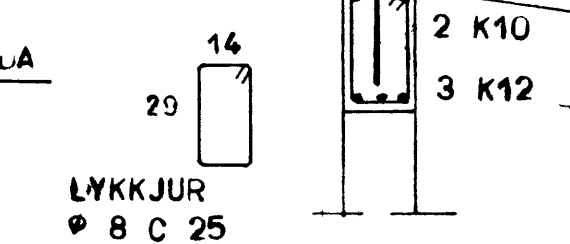

SNID E-E, 1:20

SKYRINGAR

STEYPA S 200  
JARN KS 40 MERKT K  
LYKKJUR ST 37 MERKT  $\phi$   
KRINGUM OLL MUROP KOMI 2 K10 OG NAI  
MINNST 60 CM UT FYRIR OP  
SPERRUENAR OG FLETIR SEM LIGGJA  
AD STEYPU SEU FUAVARDIR  
ALLIR BOLTAR OG SAUMUR GALV

STEINGRIMUR TH PORLEIFSSON MTFI

AUSTURGERDI NR 6, VESTMANNAEYJUM

MAL	1:50 1:20	PAKBITAR OG VEGGIR GRUNNMYND OG SNID
DAGS	MAI 1980	