


SAMÞYKKT AF BYGGINGARFULLTRUM


26 SEP 1975

Sigurður Einarsson
BYGGINGARFULLTRUM VESTMANNAFYJUM

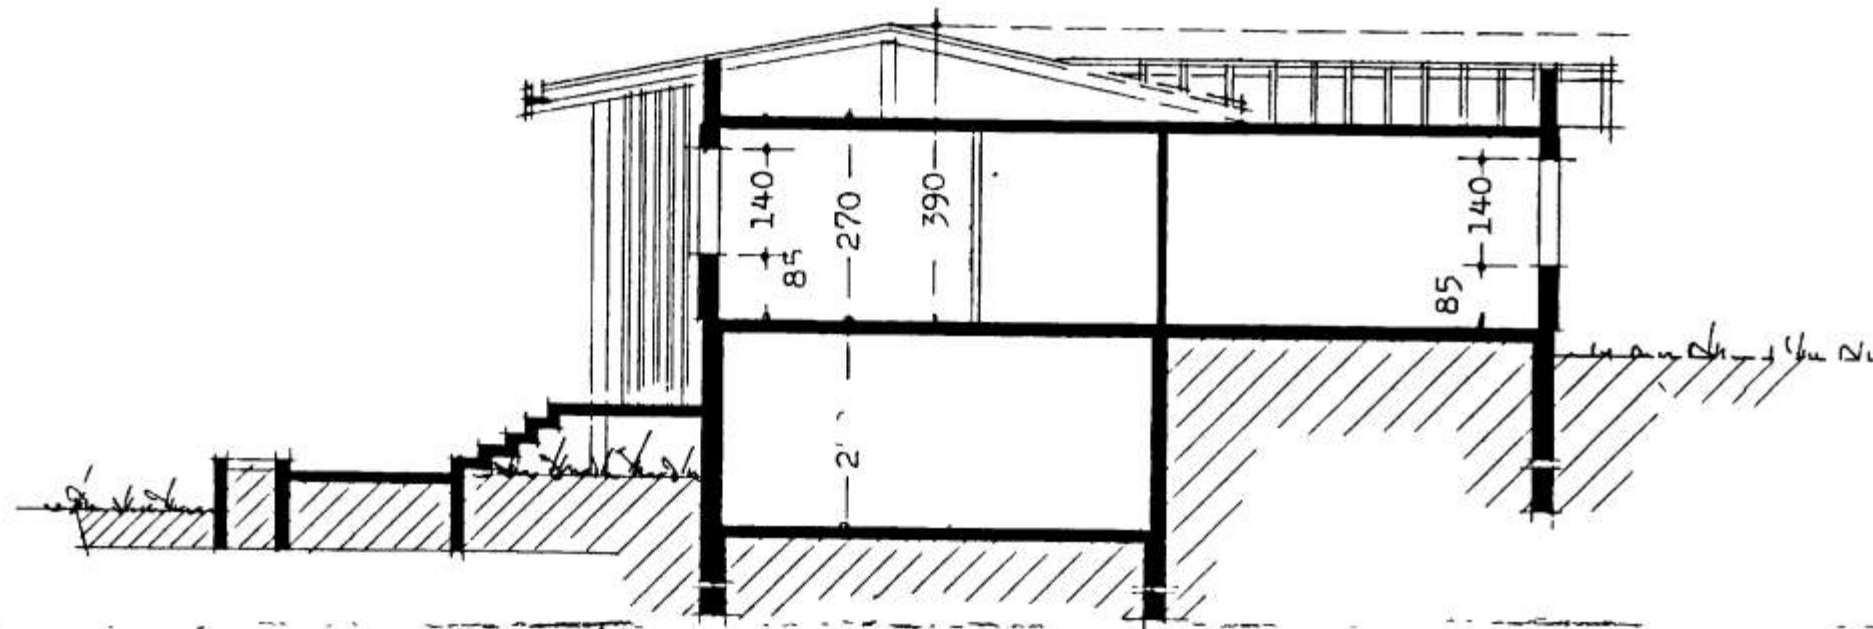


skurður A-A

Flatarmál efri hæðar 169,4 m²

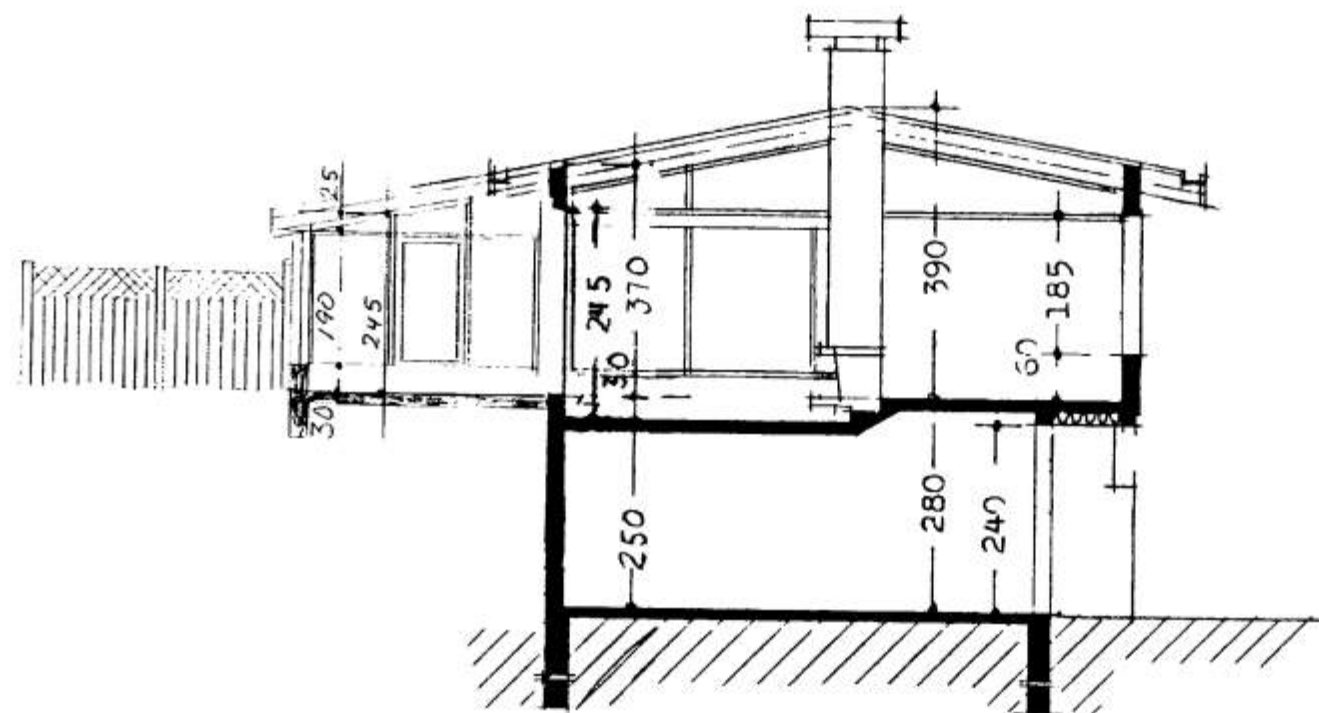

skurður B-B

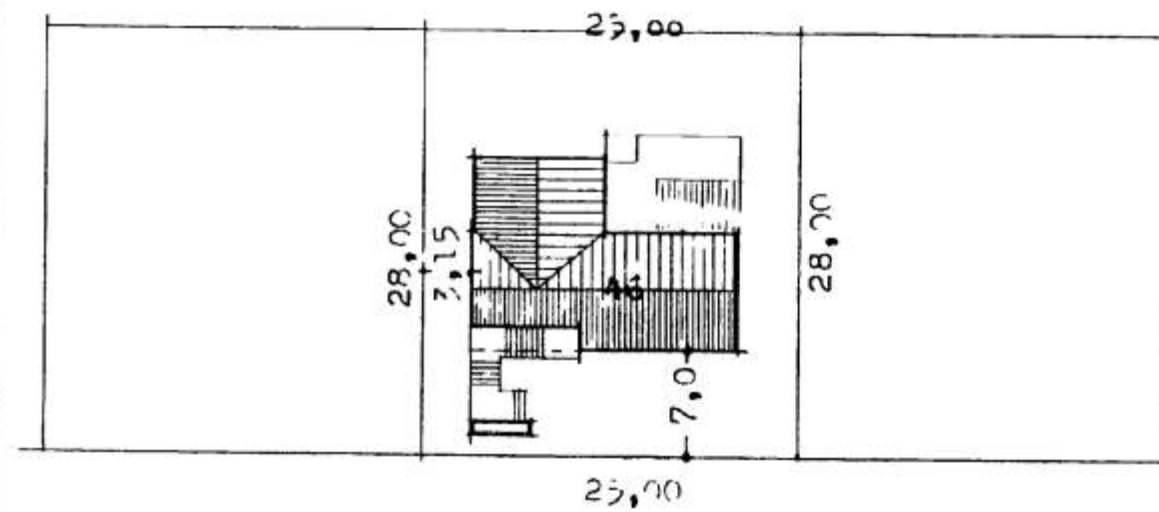

Hrauntún

Afstöðumynd 1:1.500

BREYTT 30.06.06 SÓLSTOFA 112-0641
BJÖRGIN BJÖRGVINSSON TÆKNIFR

Reykjavík í júní 1975

Sigurður Einarsson