

Samp. i byggingarættind


16-2-71

Húsamm. Guðm. Þ. Ólafsson.


Múraram. Magnús Sigmundsson.

Molt 25-3-71 OJ - G.P.B.Ó.

Sigurdur Ólafsson

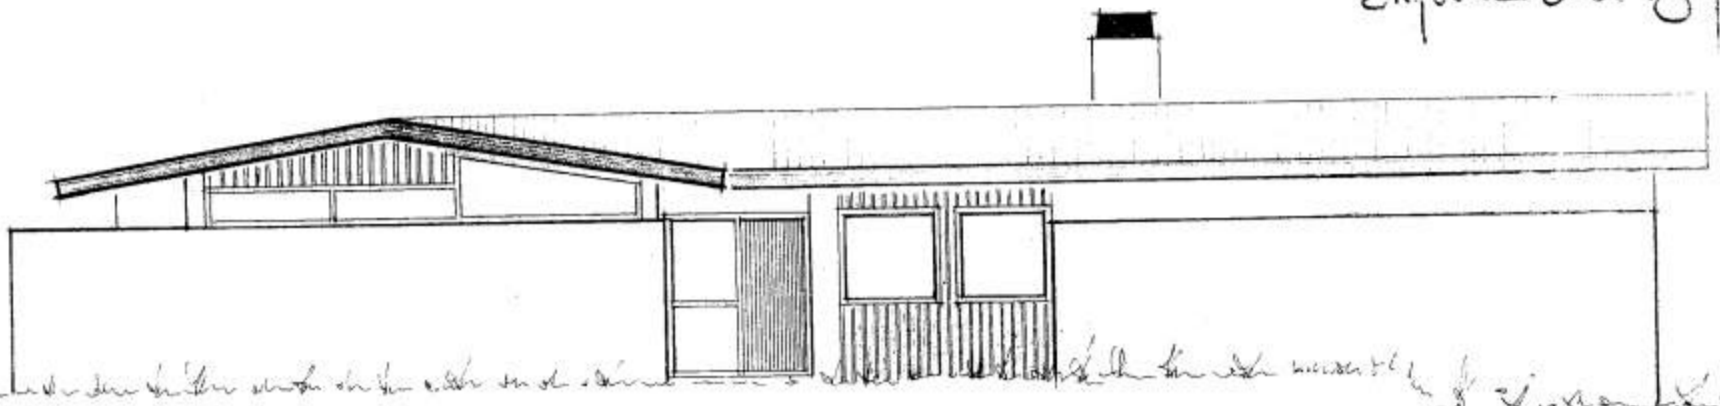

AUSTUR

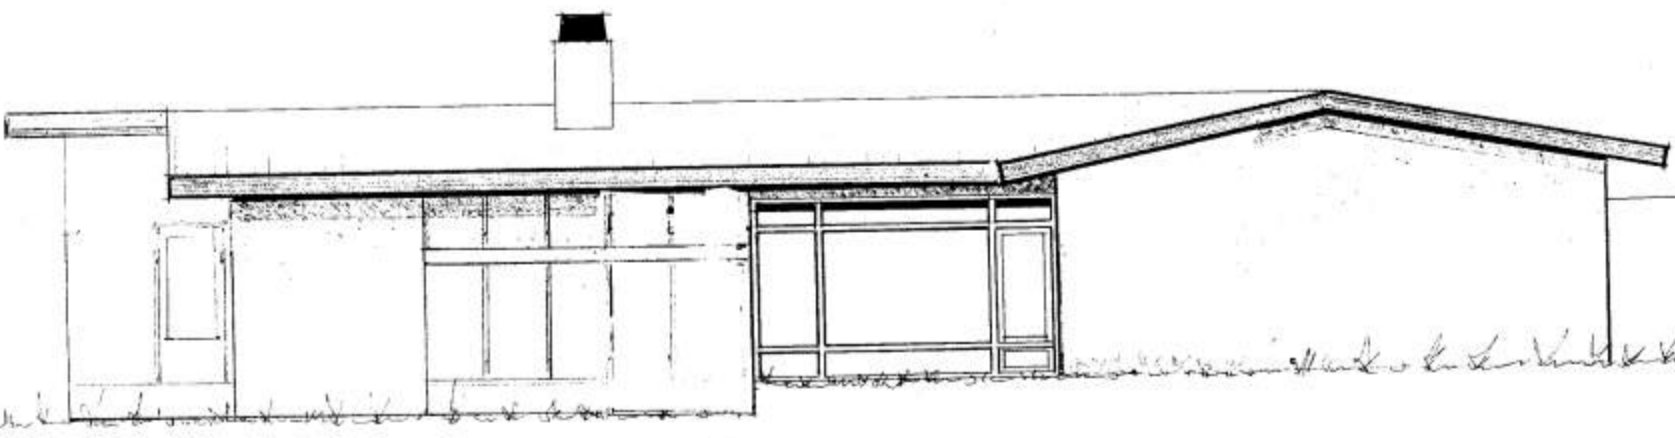

VESTUR

REYKJAVÍK Í JAN. 1971

Þóroddur Gíslason

Tréimng. V. 1. 1971

6.3.2013