




Samp. i byggingarættind

16-2-'71

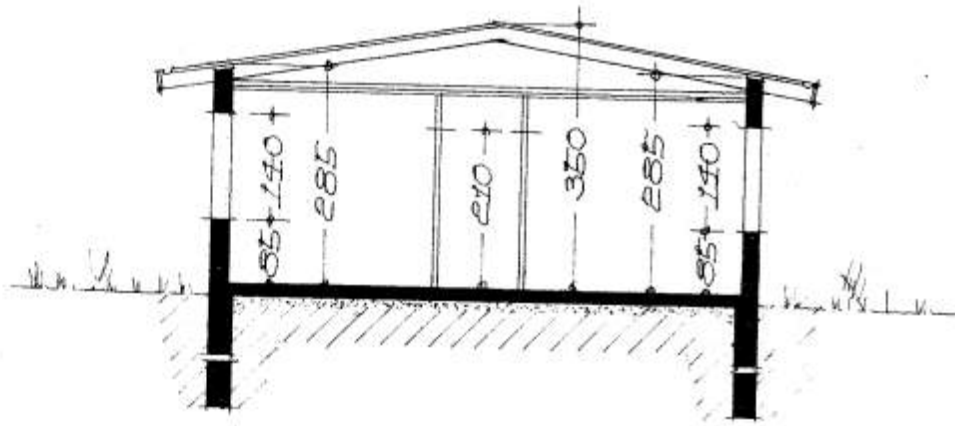


SKURÐUR A-A

Sigurður Ólafsson

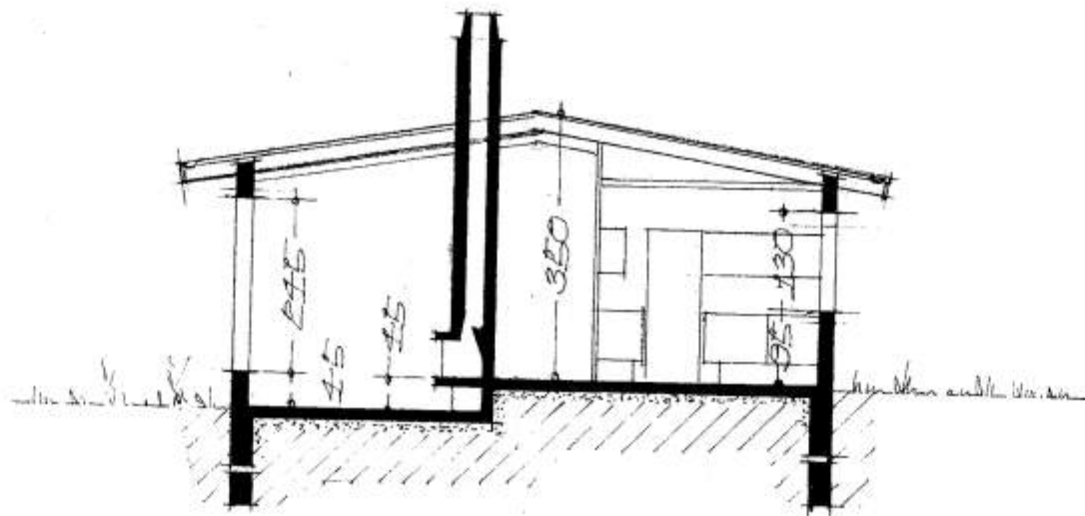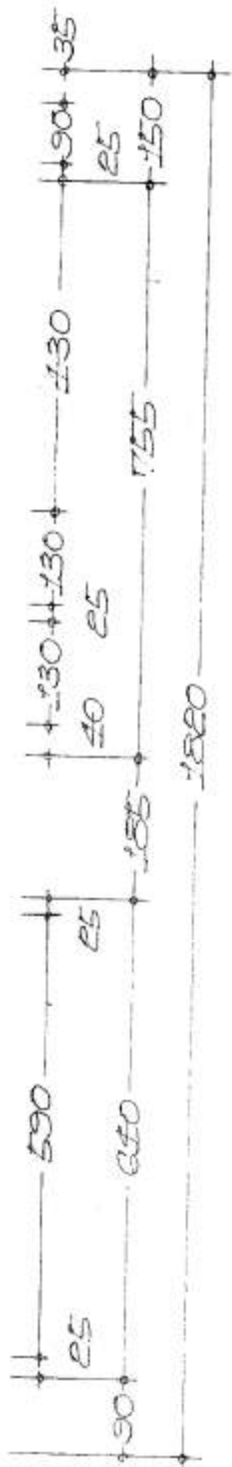

SKURÐUR B-B

FLATARMÁL HÖRS 140,45 M² + 18,75 M² = 165,20 M²
 FLATARMÁL BÍLSKIPS 40,30 M² SÓLPL. 18,05 M²
 MASTÓÐUMYND M 1:500

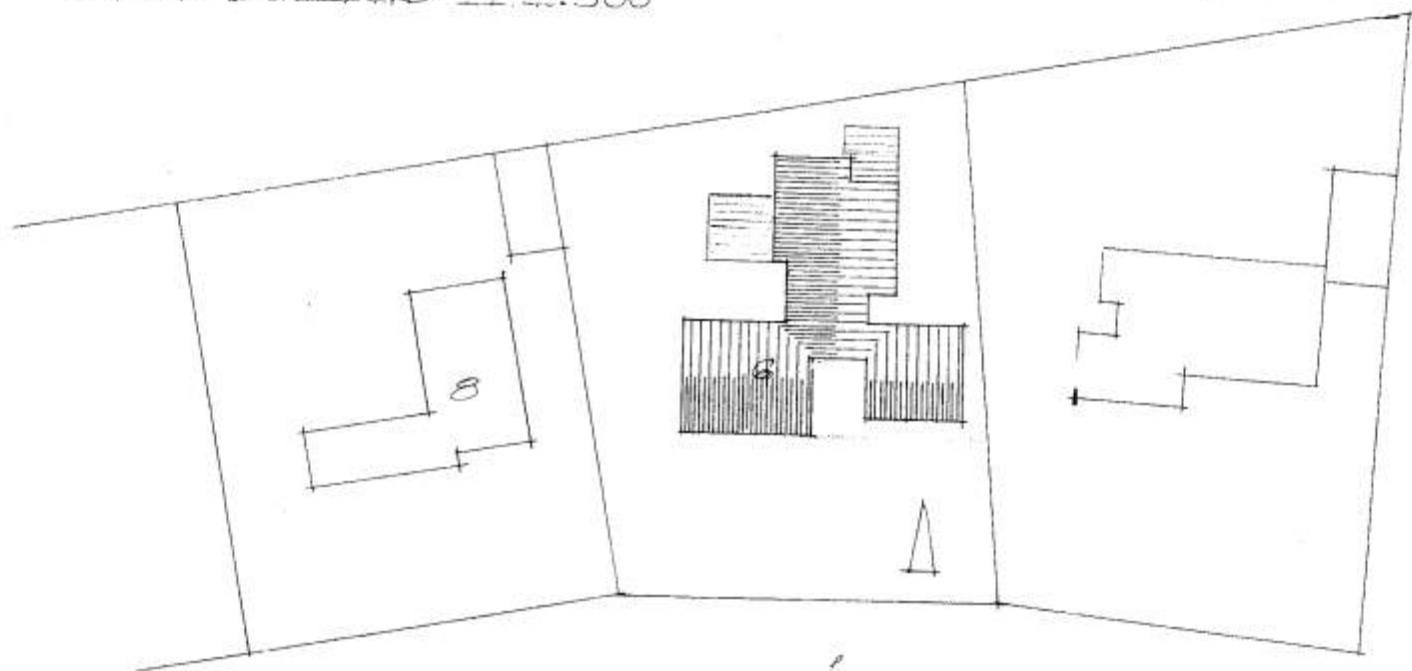

HRAUNTÚN

REYKJALÁTK ~~JAN 1971~~

Þóroar Guðmundsson

Símanúmer: 10 00 4, 10

6.3.2013