



Lisama. on.
 Jónas Petrunósson
 Míran Sig. Sveinbjörnsson

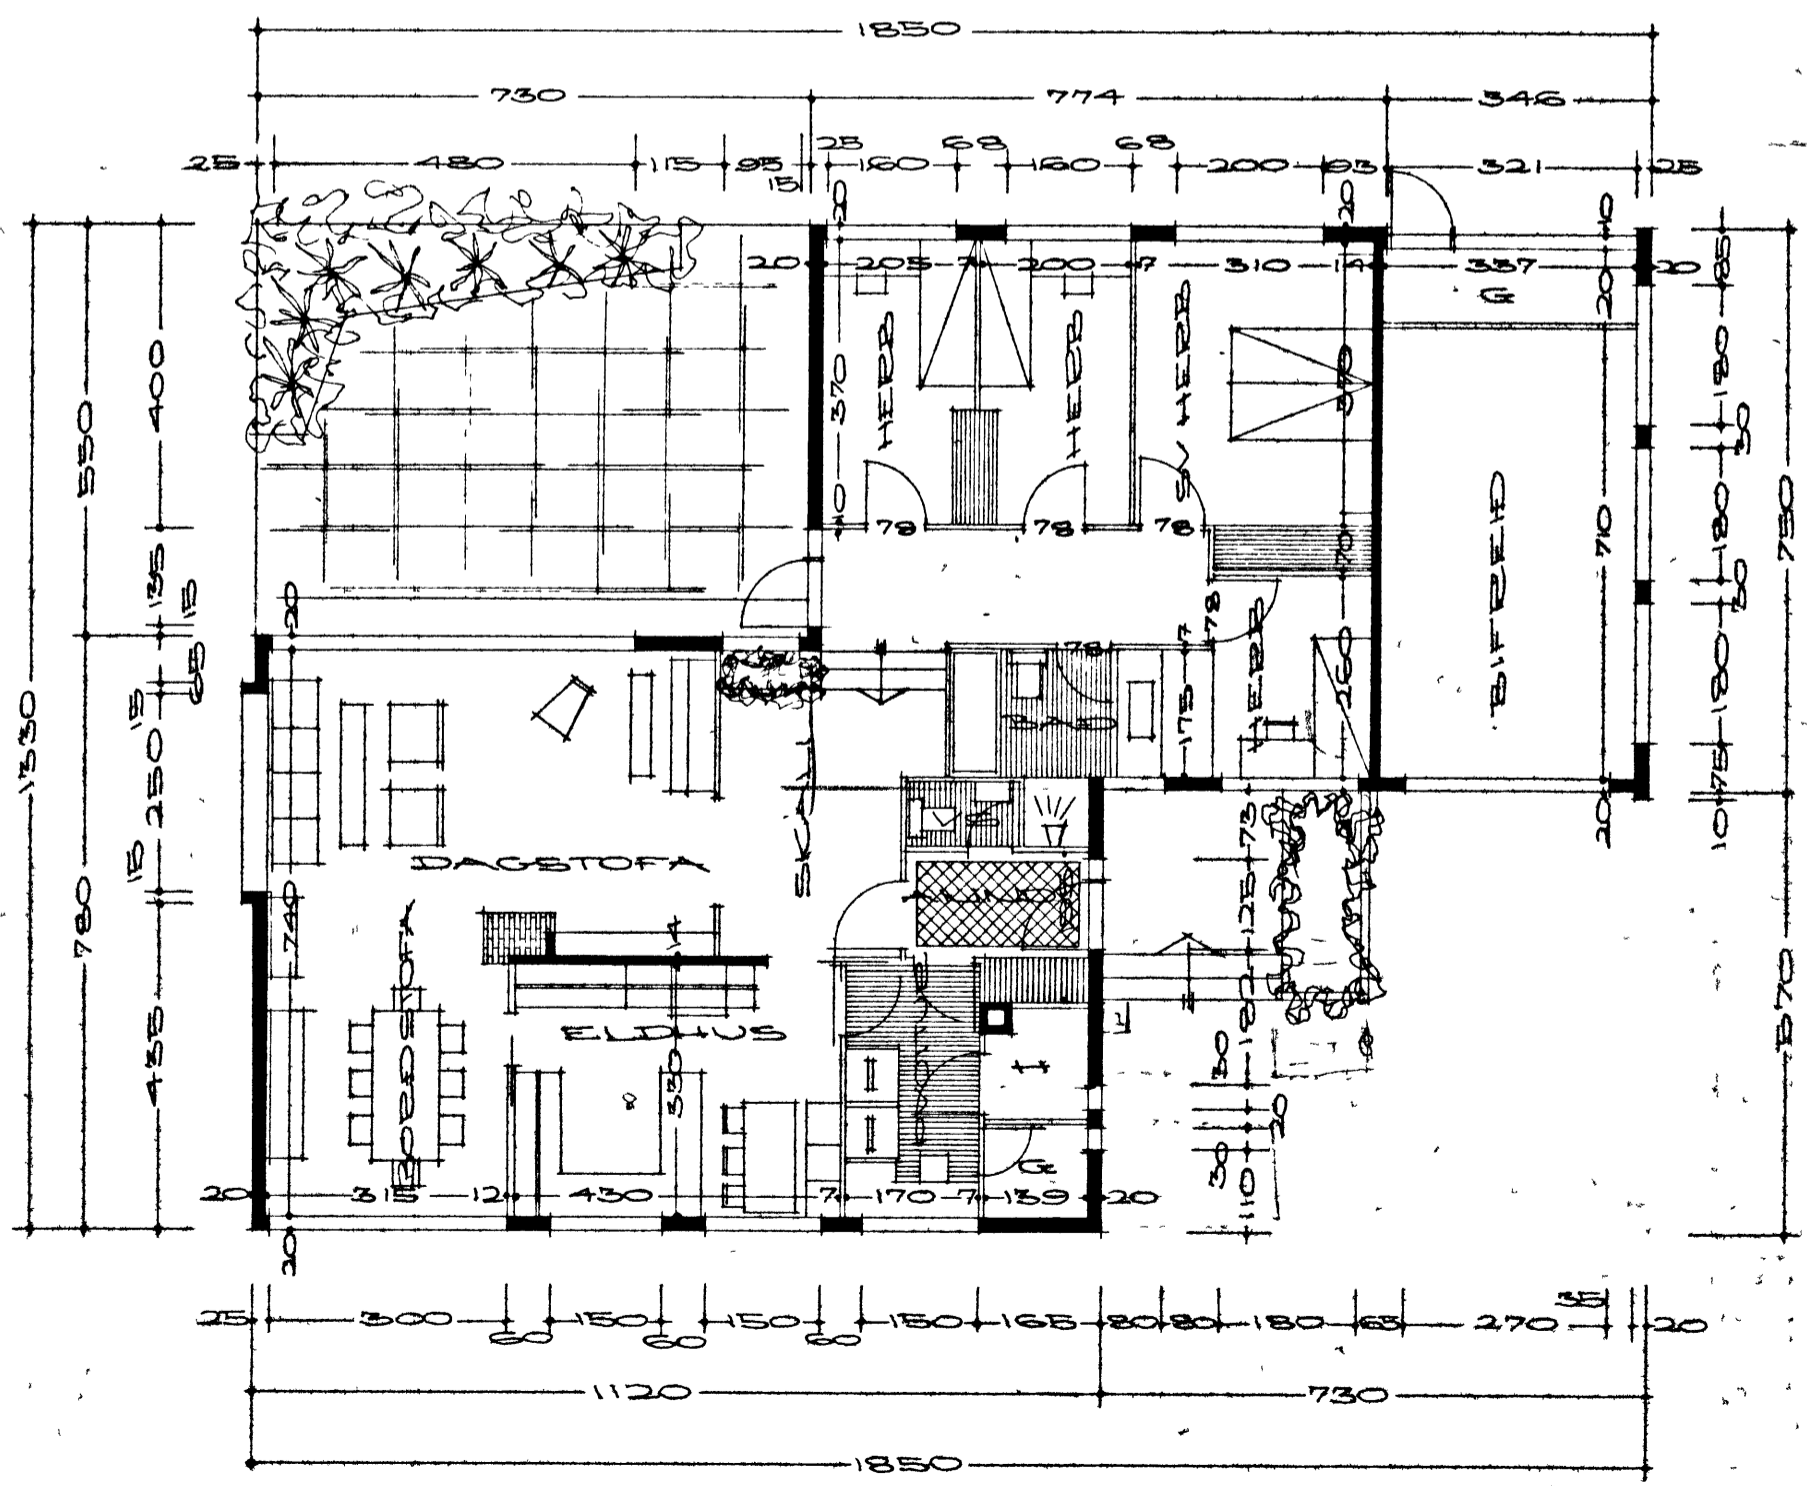

AFSTODUMYND I MALST 1:1000
 FLATARMAL HUSS 136 626 M²
 Rummál Huss 406 m³
 Bitgeymsla 60 m³

35-
 75- 2
 125- 3
 275-
 2625-

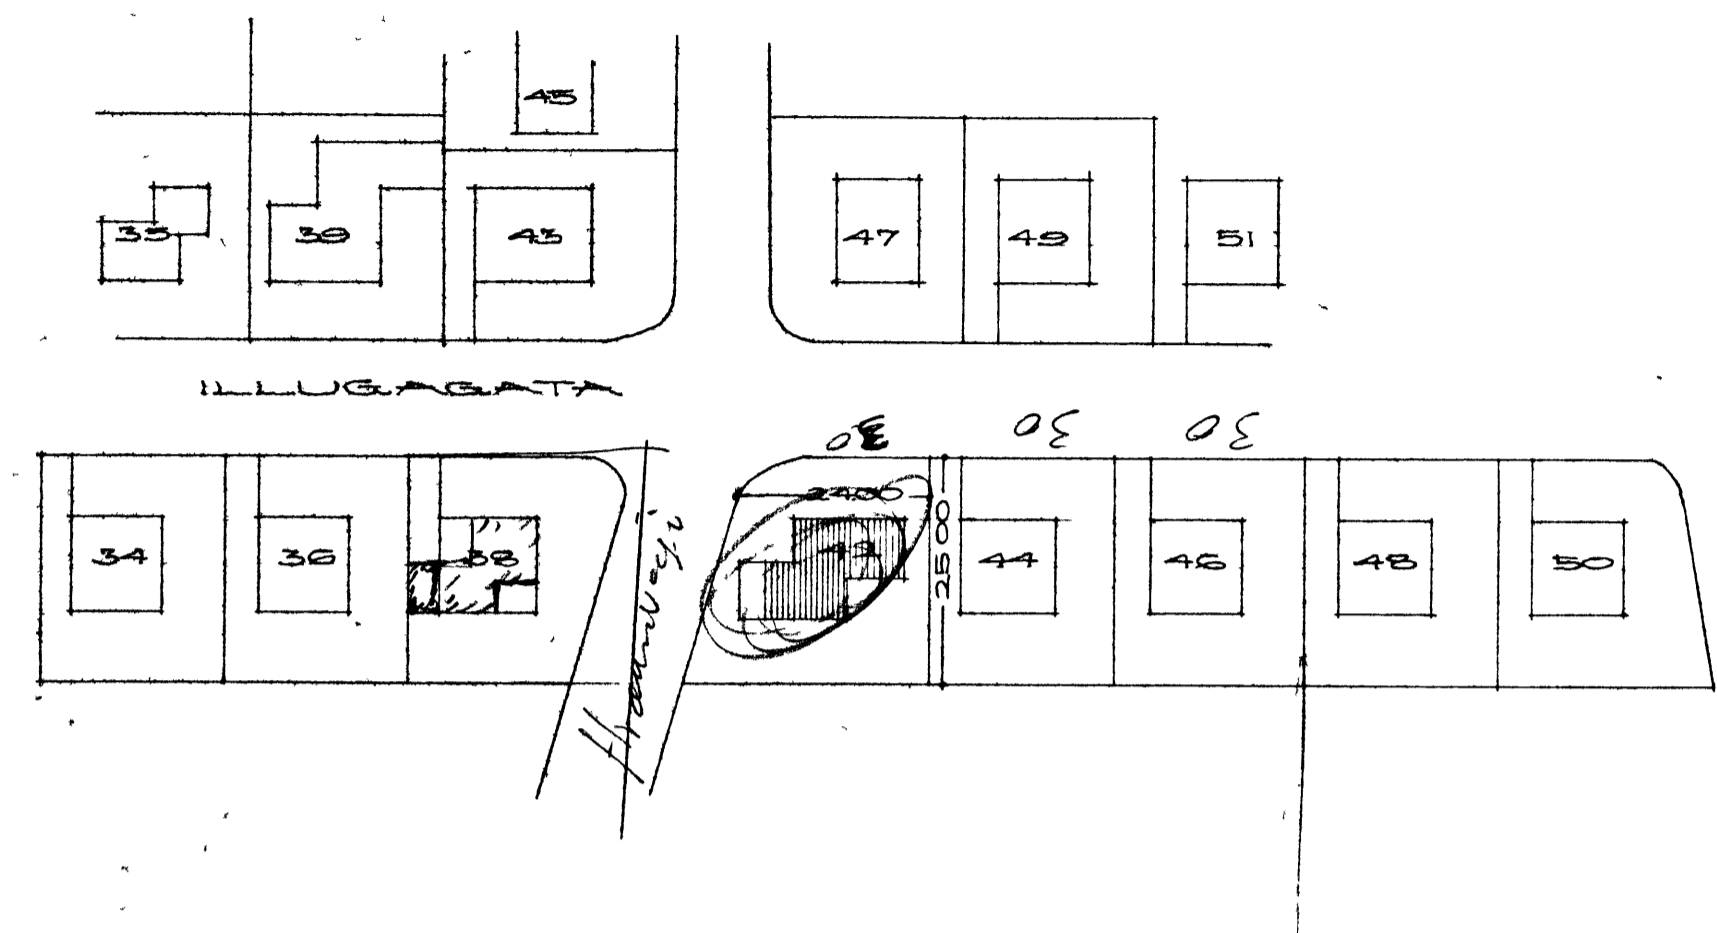