

Tættur loft

Sevar Íseld 76 (76)


Jónas Guðmundsson  
Mírasmíður  
Magnús Sigurðsson  
múraram.

Sanngjalt 79-1965

Tættur loft 15-19

Magnús Magnússon

Línur 14, 20 m = 5 m  
Rúg 5 m = 2,5 m

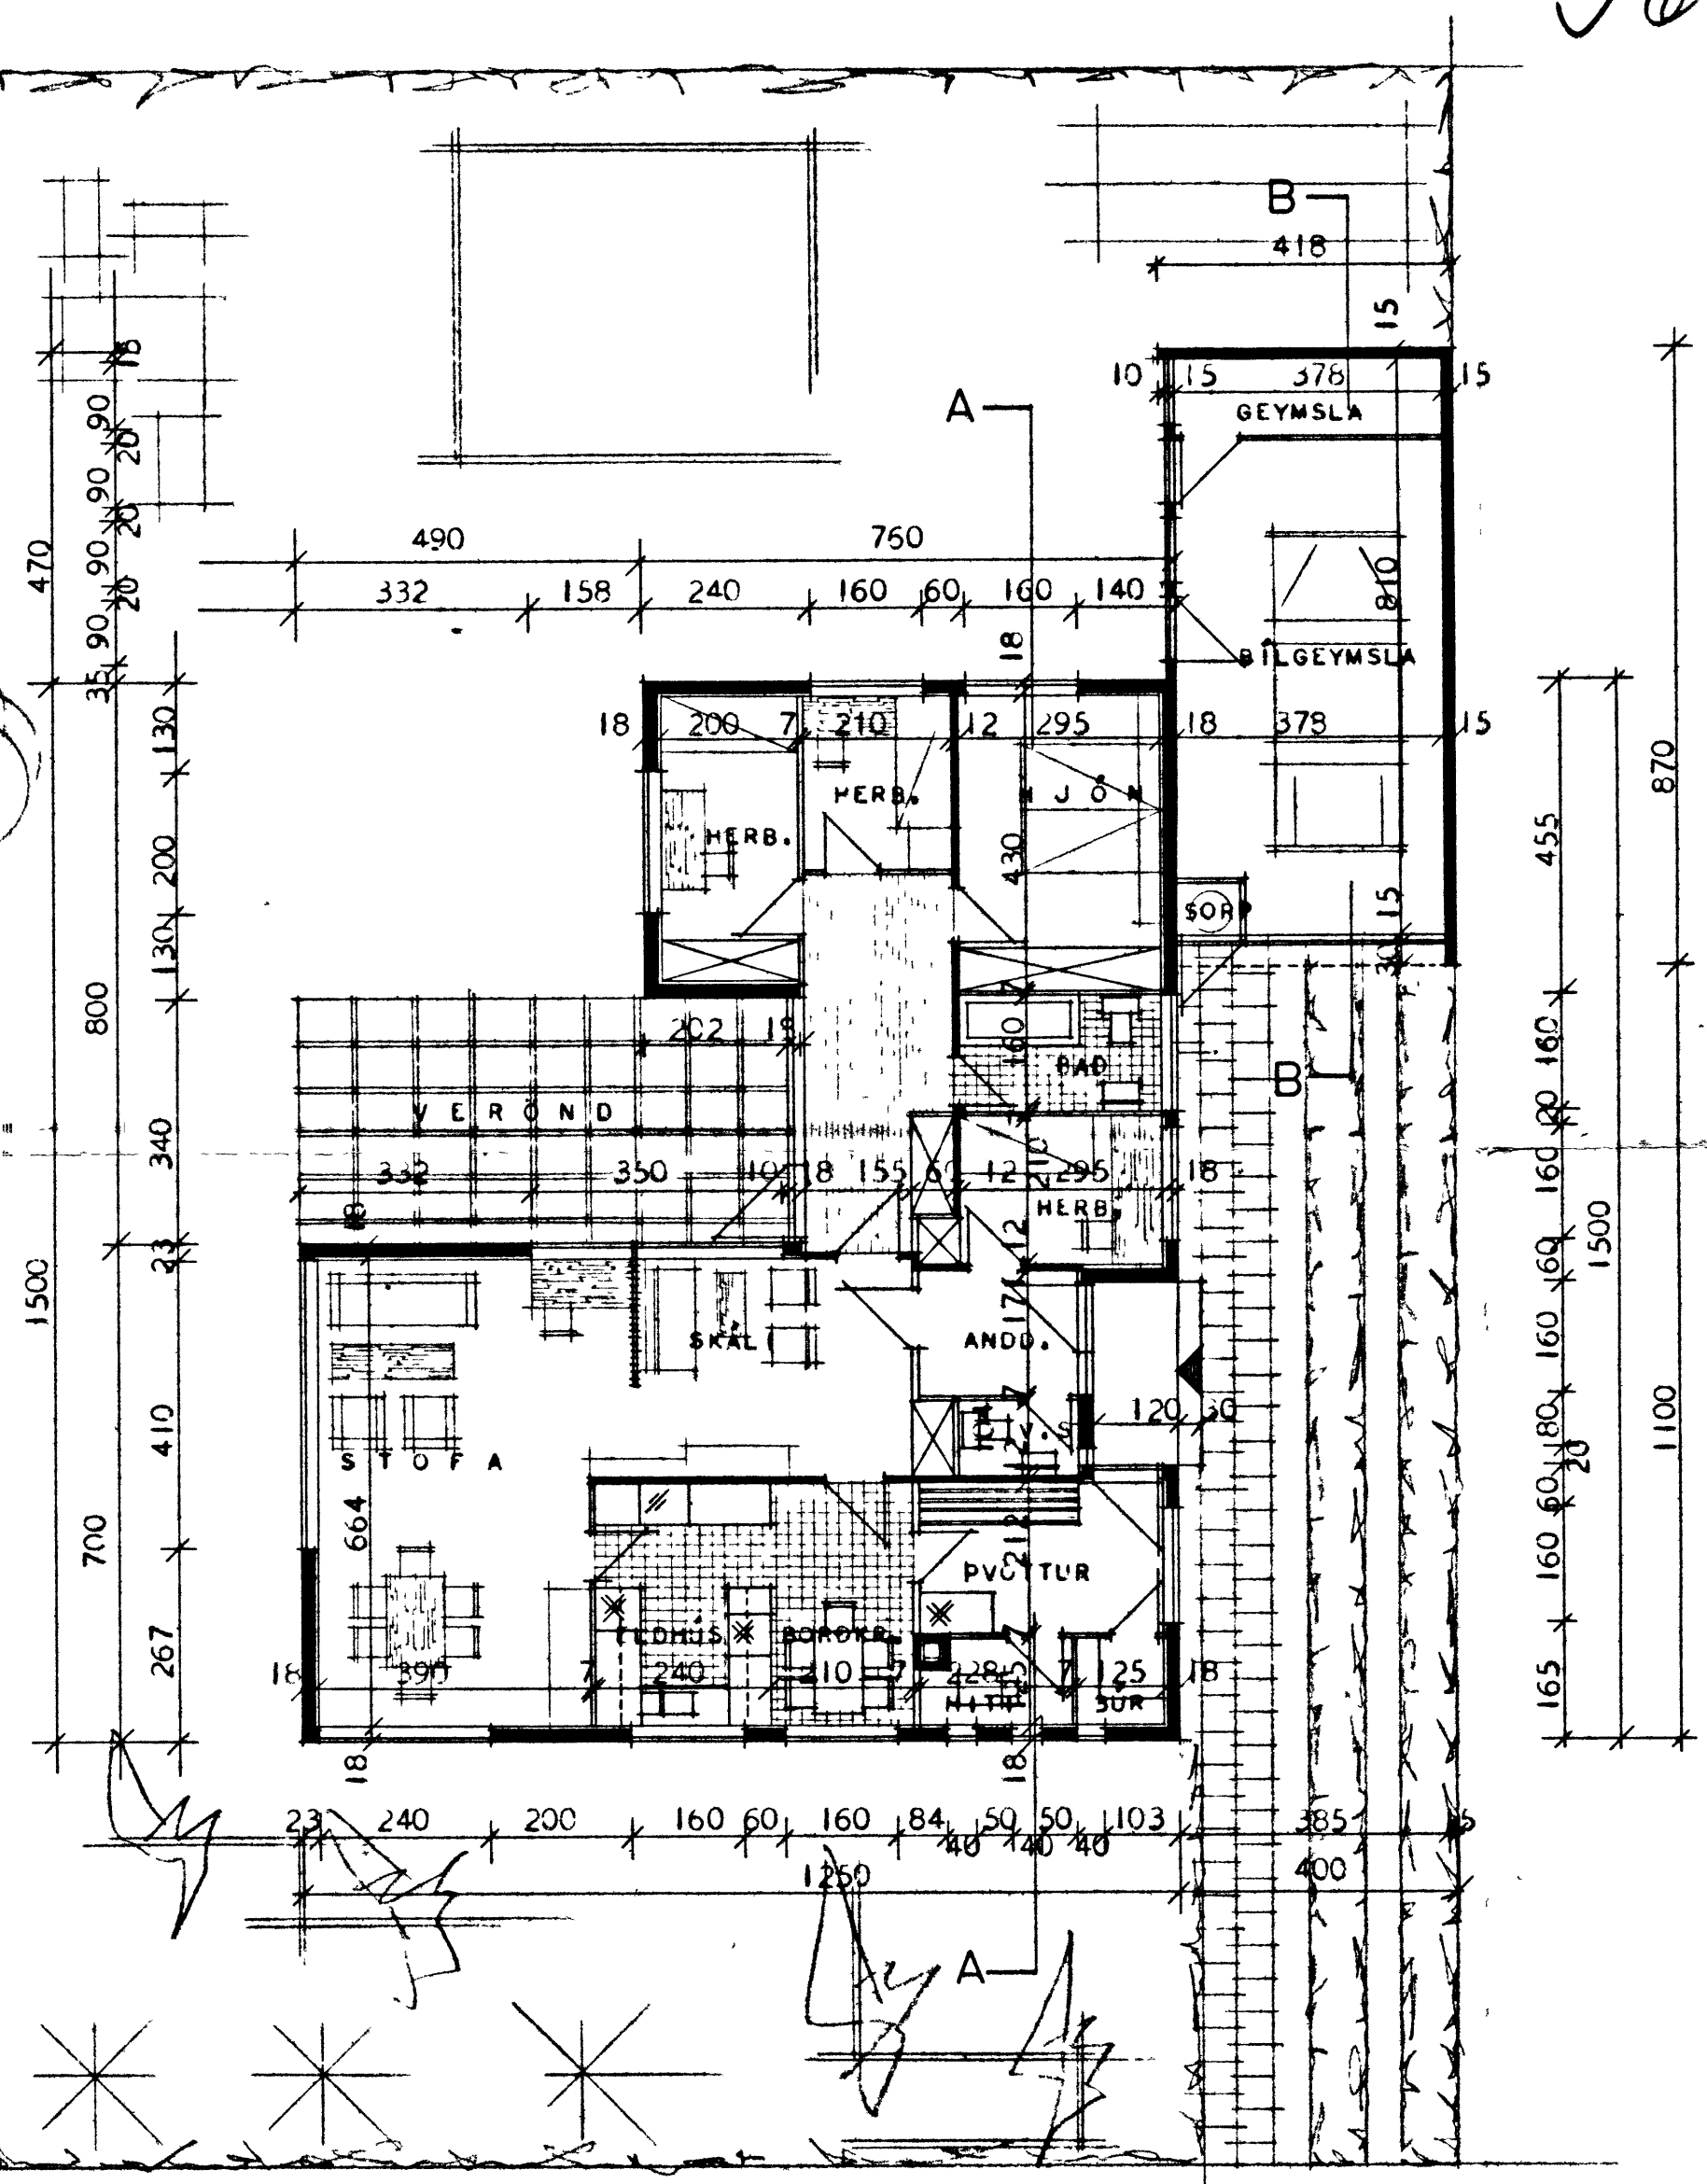

<del>SEVAR ÍSFELD</del> SEVAR ÍSFELD VESTMANNAEYJUM	
GRUNNMYND	VERK 6511
	BLAD NR 1
	MÁL 1:100
Jónas Guðmundsson	SÍMI 36239
	ÁGÚST 1965