
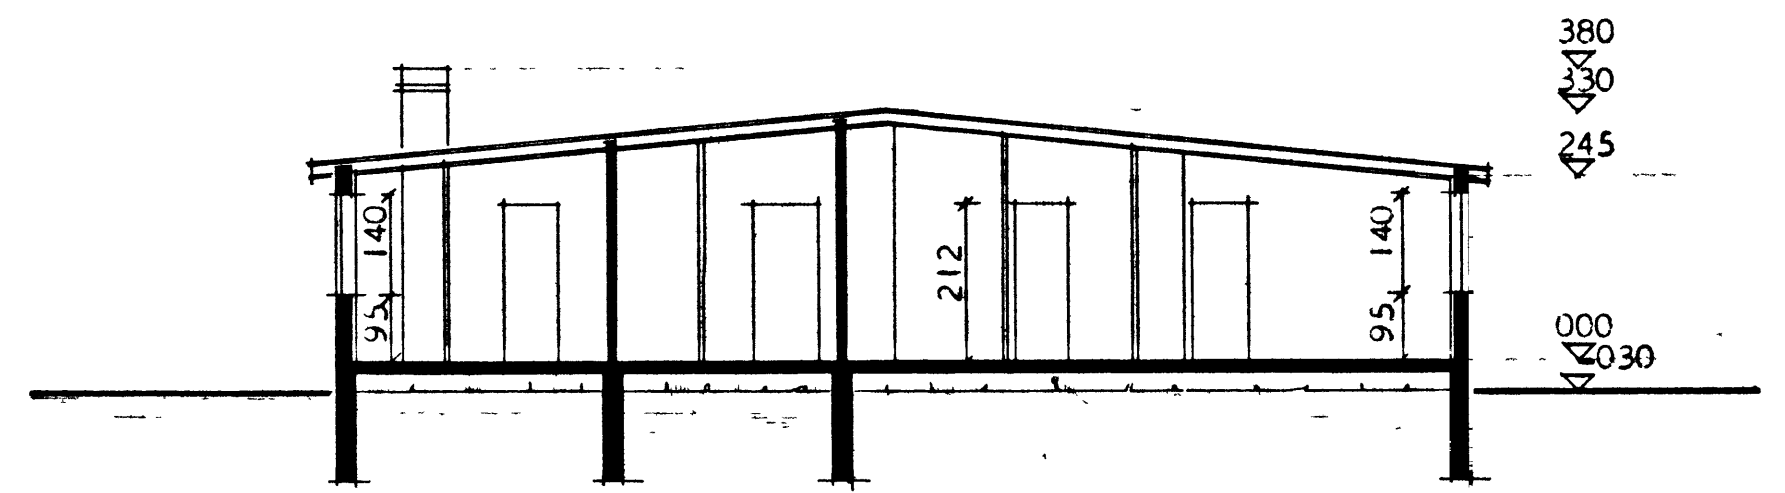
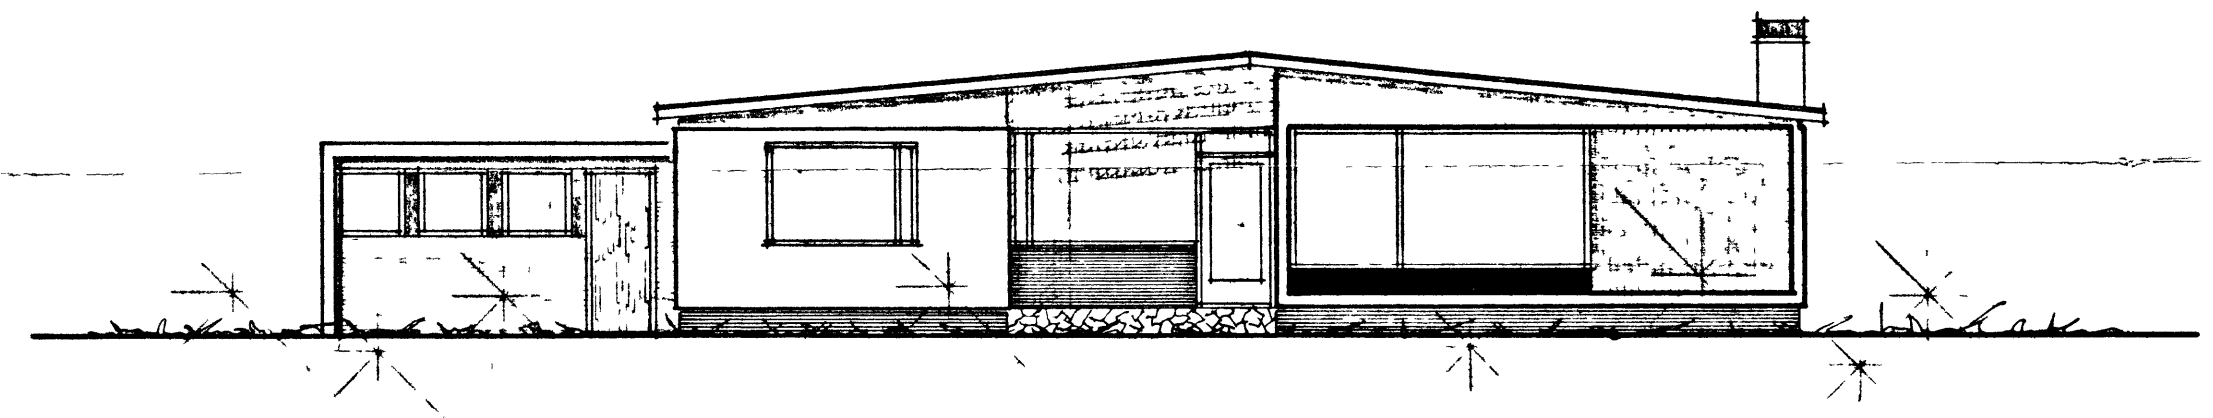
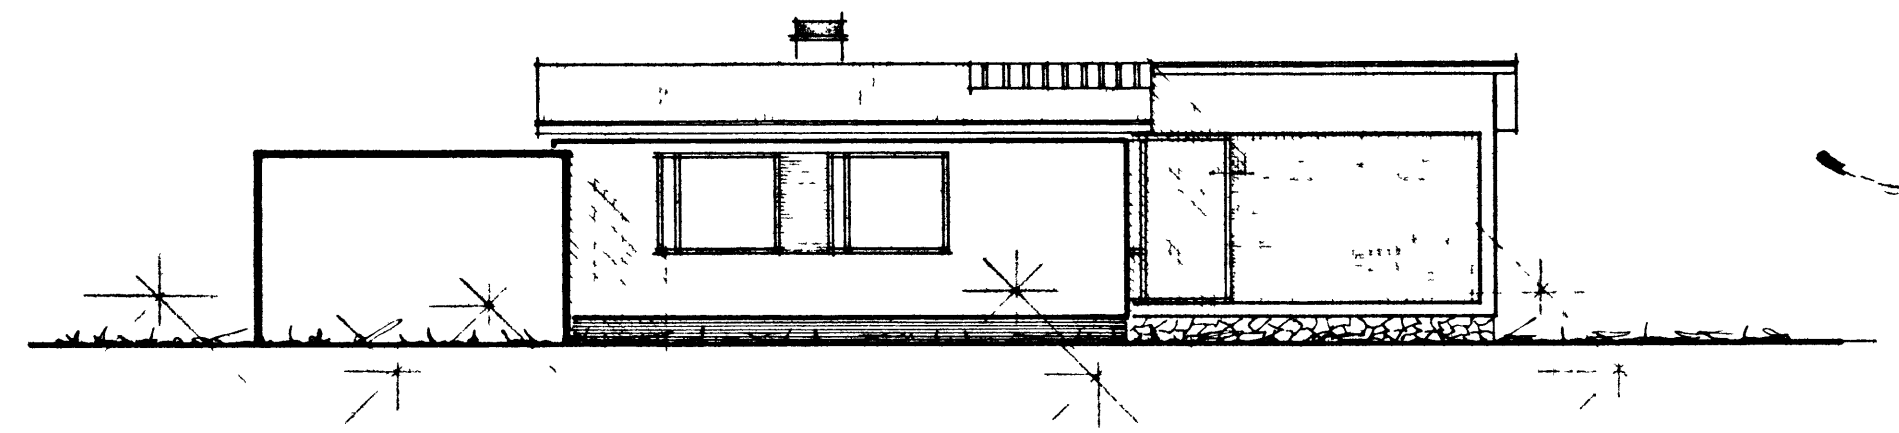


Sambýkt:  
Tiesmitur Bláa Magnússon



Mírán  
Sigrún Björnsdóttir

Lluagata 48.

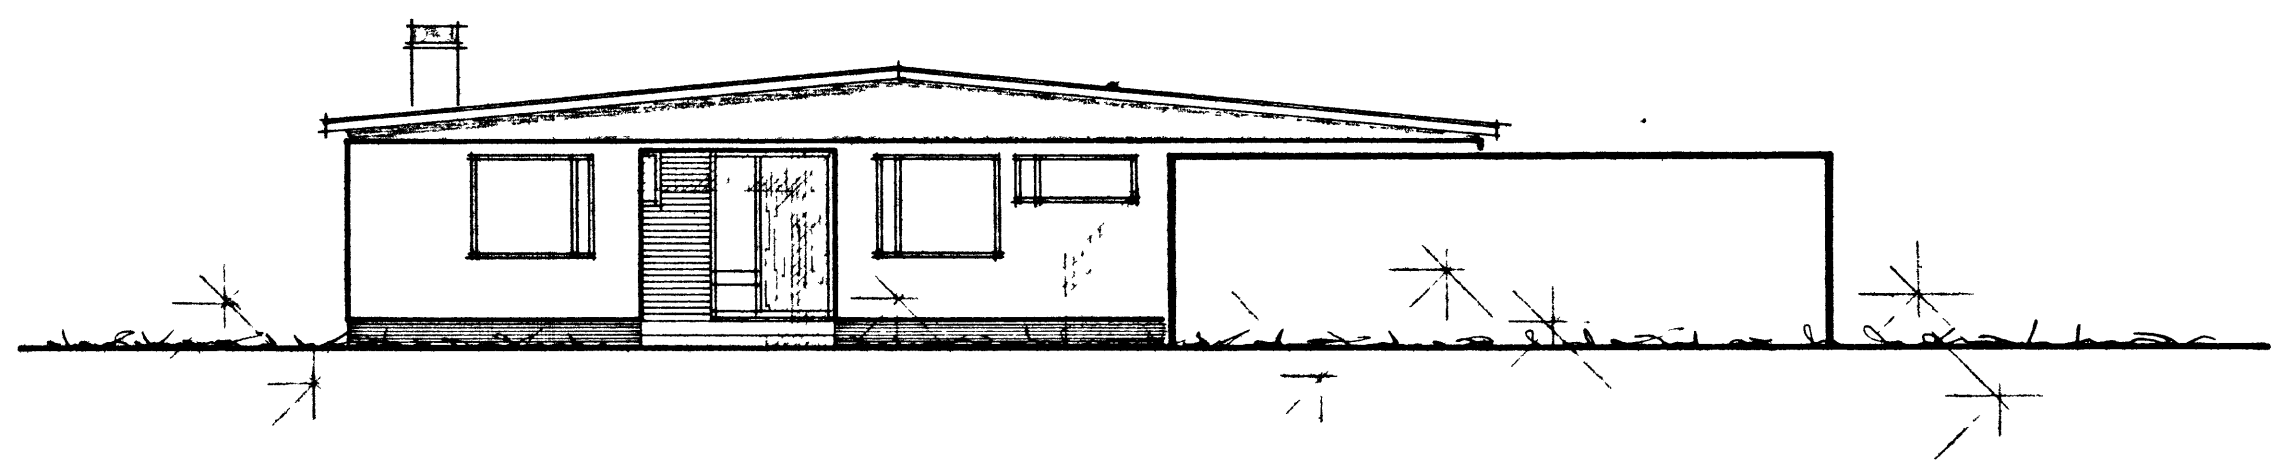

SNEIÐING A---A

30 CM EINANGRUN UNDIR PLÖTU, T.D. HRAUNMÓL.

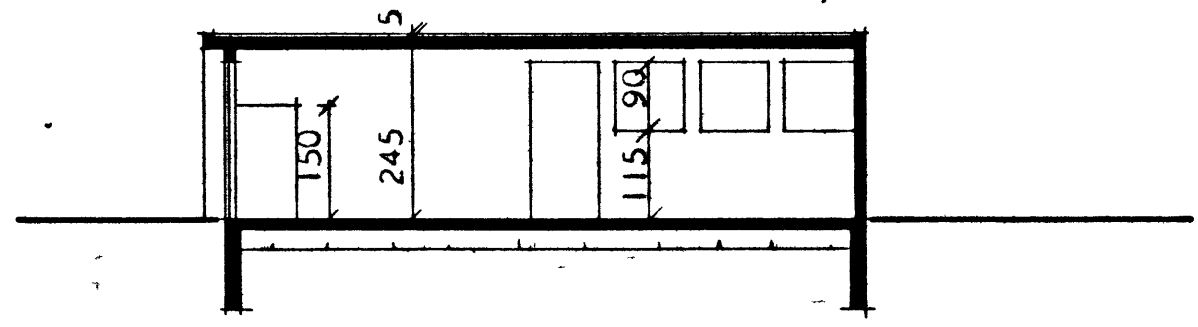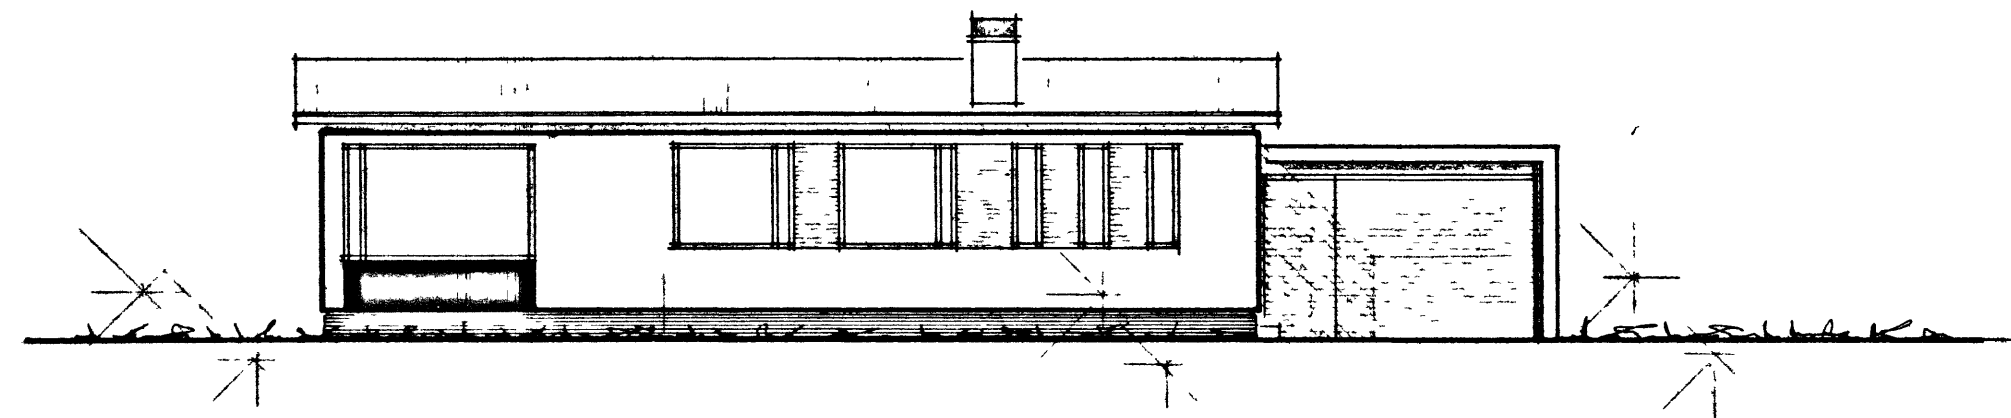

SNEIÐING B---B

EINAR GUÐNASON ~~XXXXXXXXXX~~ VESTMANNAEYJUM

VERK 6511  
BLAD 2  
MÁL 1:100

*Magnús Guðnason* SIMI 10598