




SAMPYKKT I BYGGINGANEFND
22-2-85
 BYGGINGAFULLTRUINN I VESTMANNAYJUM
Jalili Halgorn

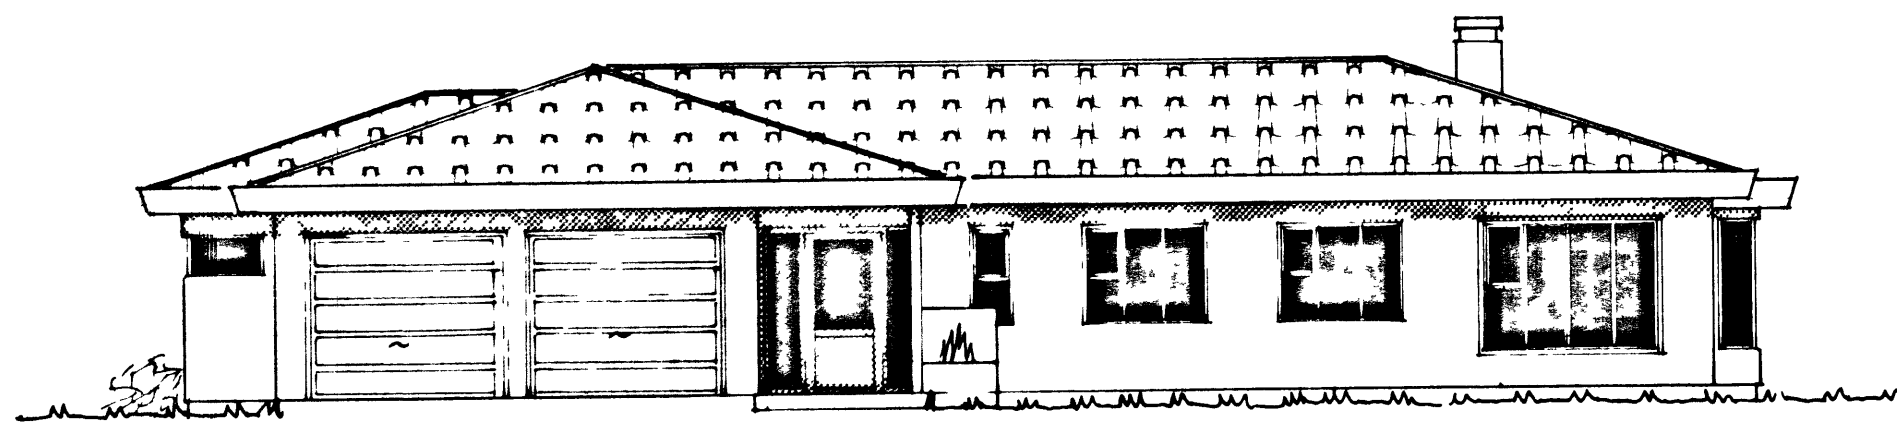


NORÐUR 1 100

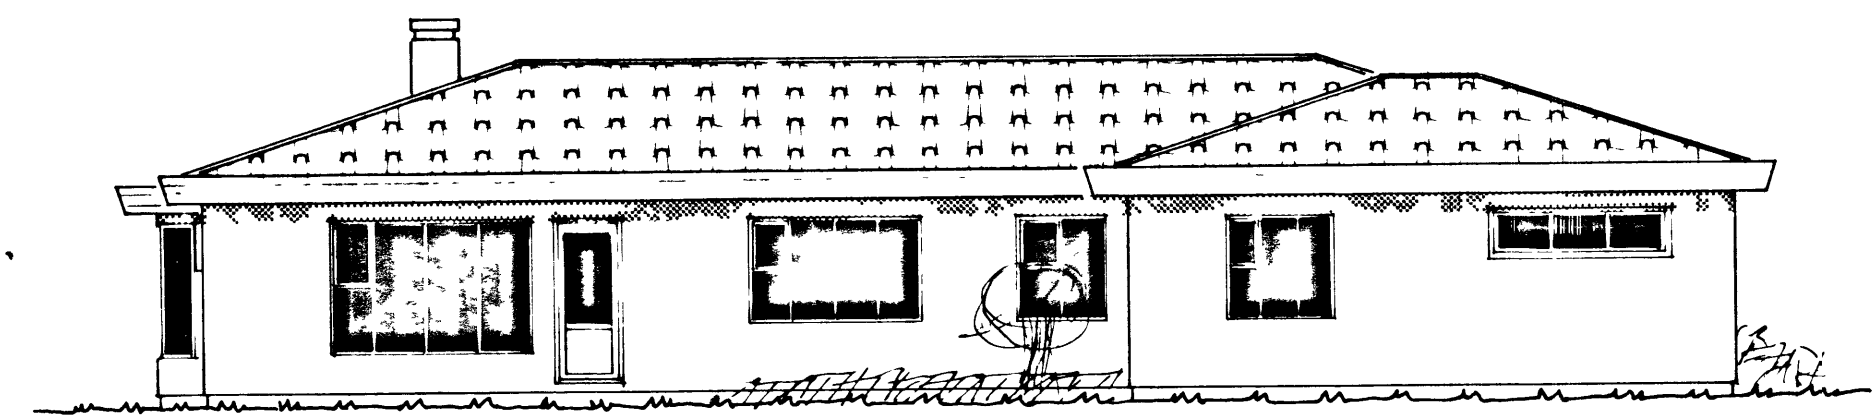

SUÐUR 1 100

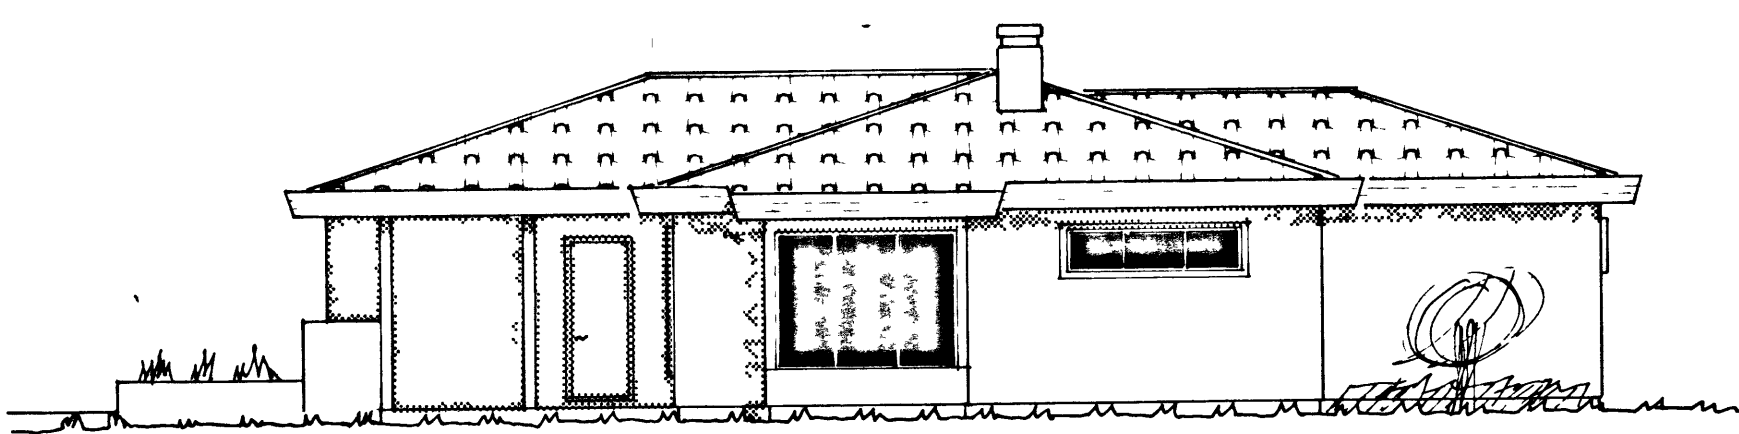

VESTUR 1 100

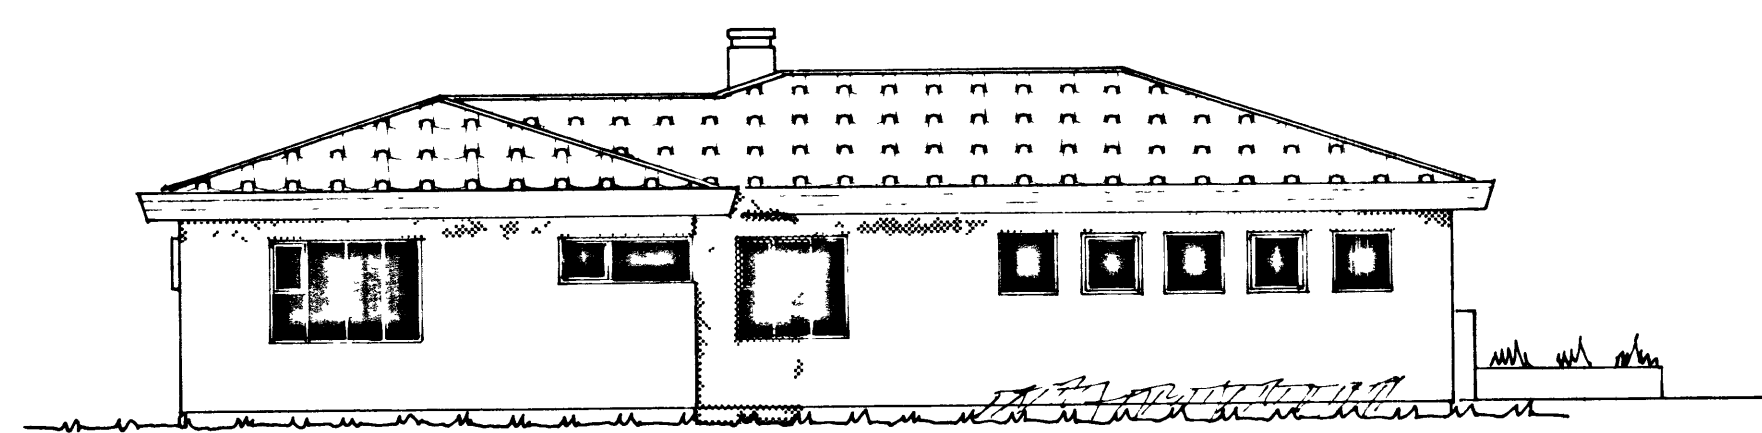

AUSTUR 1 100

| | | | | | | | | | |
|--------------------------------|-----|----------|--|--|----------------------|-------|--------------|-------|----|
| ILLUGARGATA 52A VESTM EYJUM | | | | | | | | | |
| | | | | | ÚTLITSMYNDIR | | | | |
| BR | DAG | BREYTING | | | | | | | |
| TEIKNISTOFA | | | | | VESTM EYJAR Þ FEB 85 | | KVARDI 1/100 | | |
| SIGURJÓN PÁLSSON TÆKNIFR | | | | | TEIKN | REIKN | VERK | BL NR | BR |
| FOLDAHRAUNI 37 E | | | | | SP | | | | |
| 900 VESTM EYJUM - SIMI 98-2002 | | | | | ATH | SAMP | 80/5 | 11 | |