


*J. P. S. B. E.*

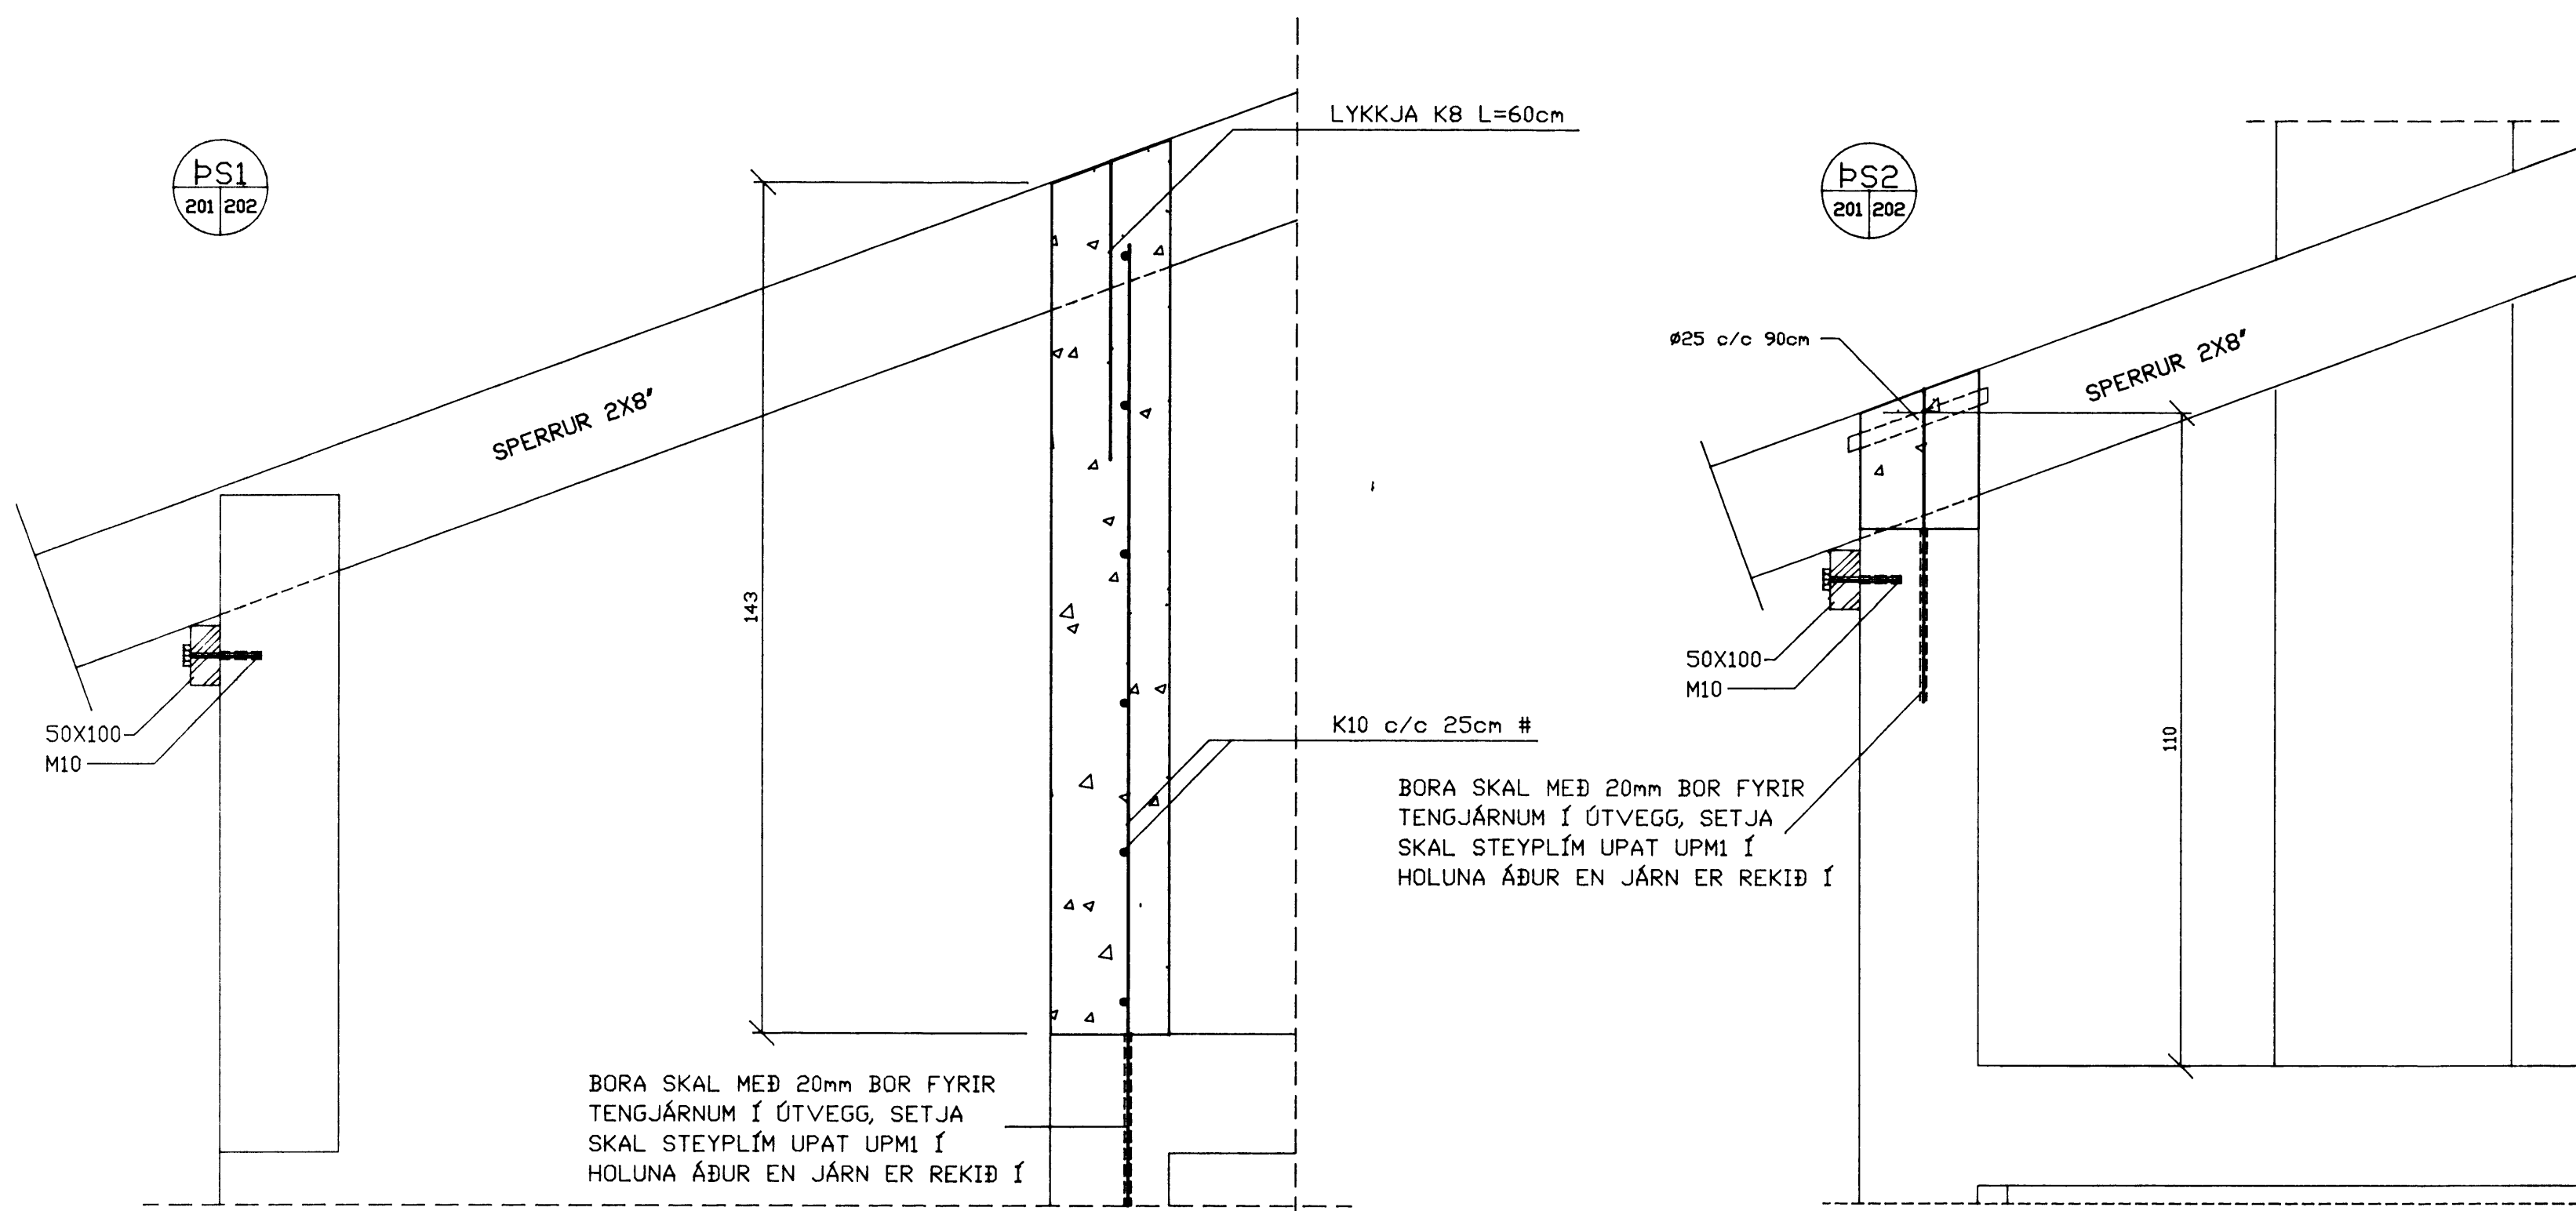

PS1  
201 202

PS2  
201 202

breyting A	breyting C	verkheiti	ILLUGAGATA 53 VESTMANNAEYJUM	PÁLL ZÓPHÓNÍASSON TEIKNISTOFA RÁÐGJAFEVERKFRÆÐIÞJÓNUSTA F.R.V. KIRKJUVEGI 23 900 VESTMANNAEYJUM. SÍMI 98-12711, 12239 TELEFAX 98-13076	verk nr. 9512	dags. MAÍ 95
breyting B	breyting D	verkefni	SÉRTEIKNINGAR JÁRNBENT STEINSTEYPA		teikn. nr. 202	breyting
malikv. 1:10	teikn. FA	hannað P7				