
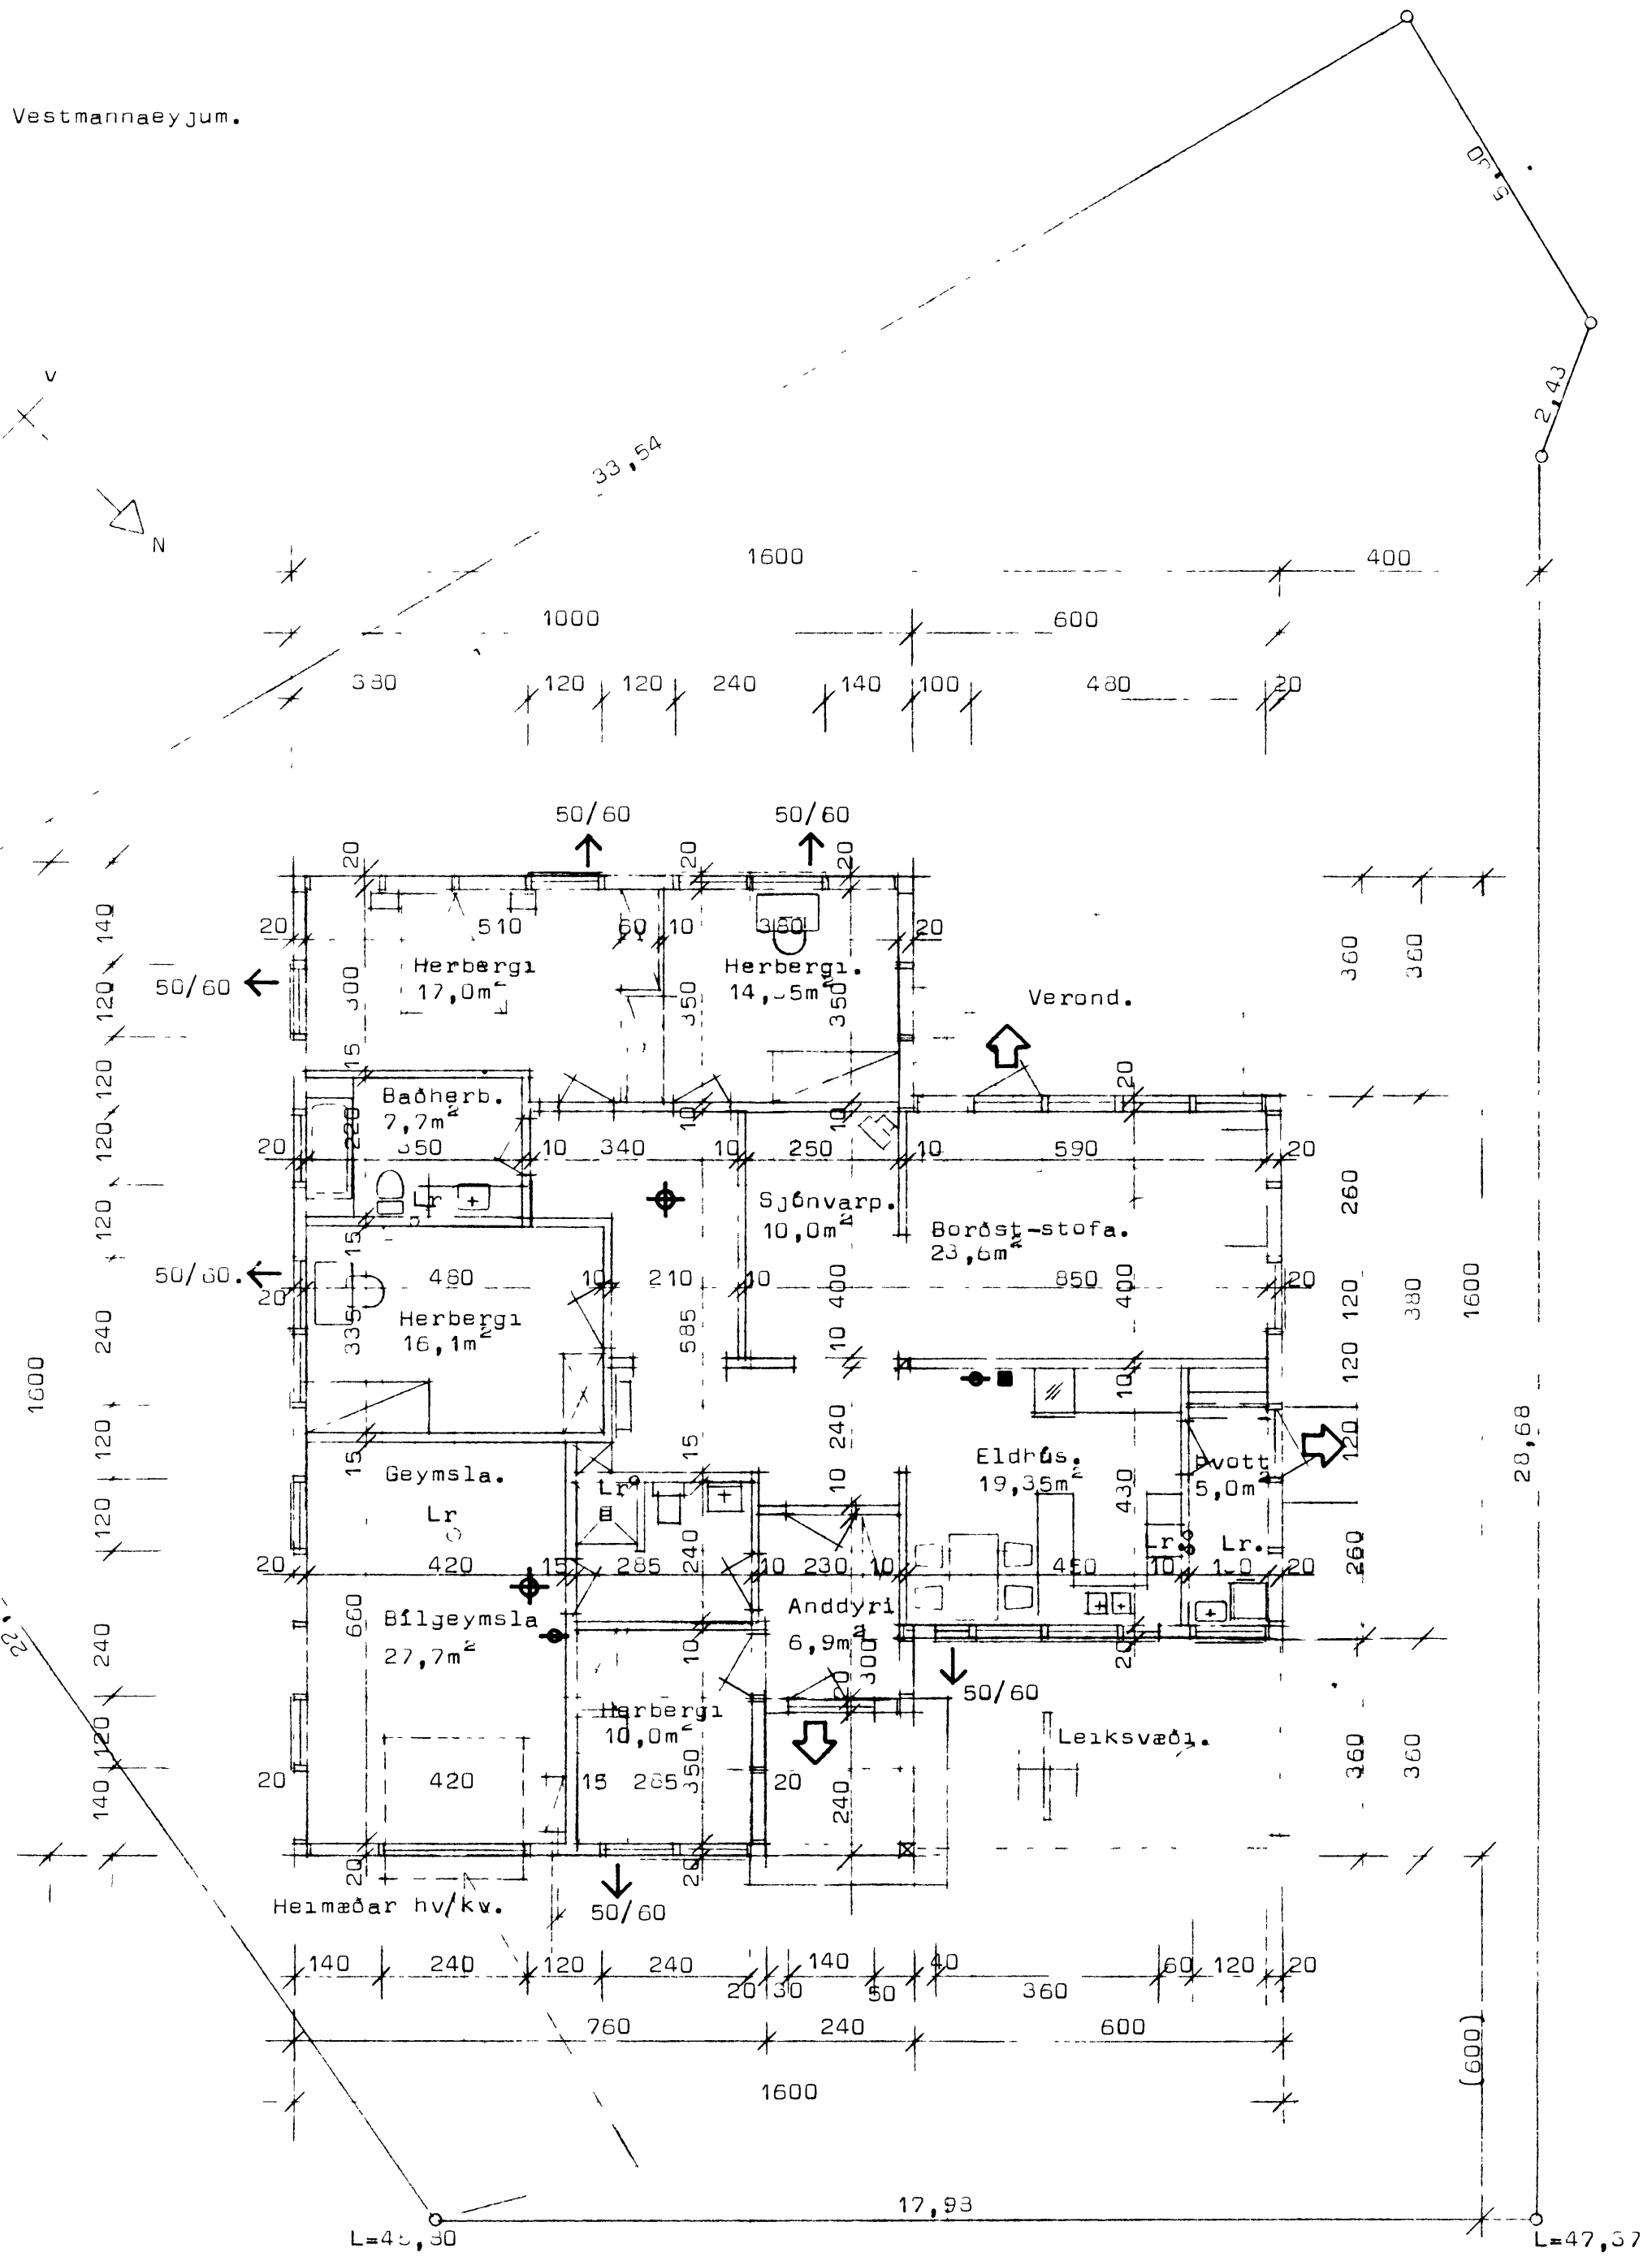


Illugagata 60. Vestmannaeyjum.

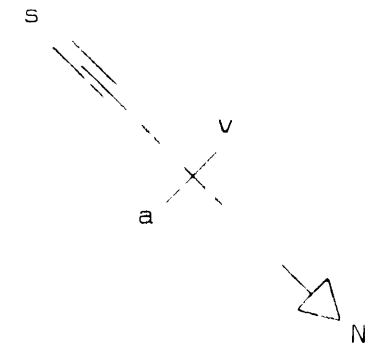

Grunnmynd Mk 1:100.


SAMPYKKT | BYGGINGANEFND

26-10-94

BYGGINGAFLUTRUINN | VESTMANNAEYJUM

J.H. & B.

Afstöðumynd Mk 1:500.

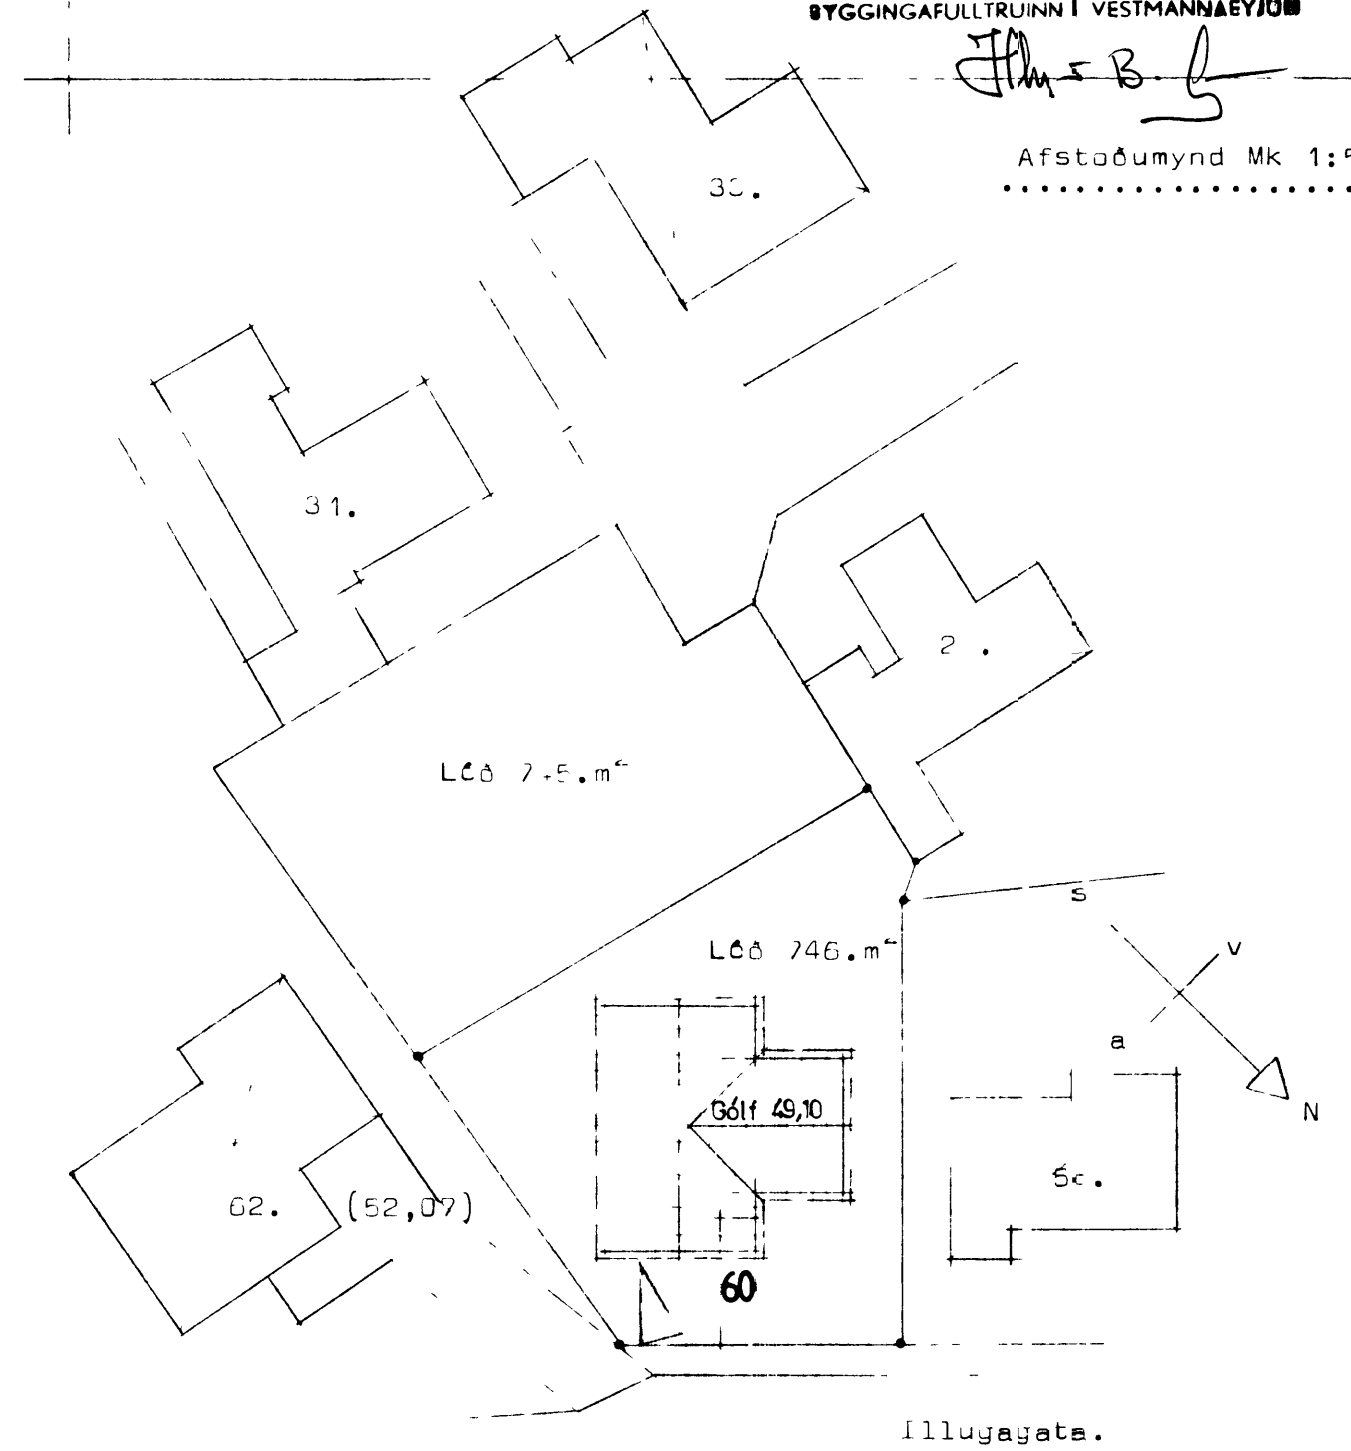


Stærðir.

Lóð.	176,54 m ²	637,1 m ³
Bilgeymsla.	30,70 m ²	104,4 m ³
Samtals.	207,04 m ²	741,5 m ³

Merkingar.

- Neyðarútgangur/hurð
- Neyðarútgangur/gluggi.
- Eldvarnarteppi.
- Slökkvitæki.
- Reykskyngjari.
- Loftrás uppúr þaki Ø100.

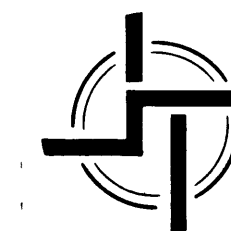

STAÐALHÚS

TEIKNISTOFA SÍÐUMÚLA 31 SÍMI: 813141 FAX: 813149

VERKEFNI	DAGS	okt 1994.	VERK NR
Grunnmynd og afstöðumynd.	MKV.	1.100 1:500.	94-30.
	BR.		
Illugagata 60. Vestmannaeyjum,	BLAD NR	1.01.1	

Staðalhus P. Kristjánsson