




SNID B-B

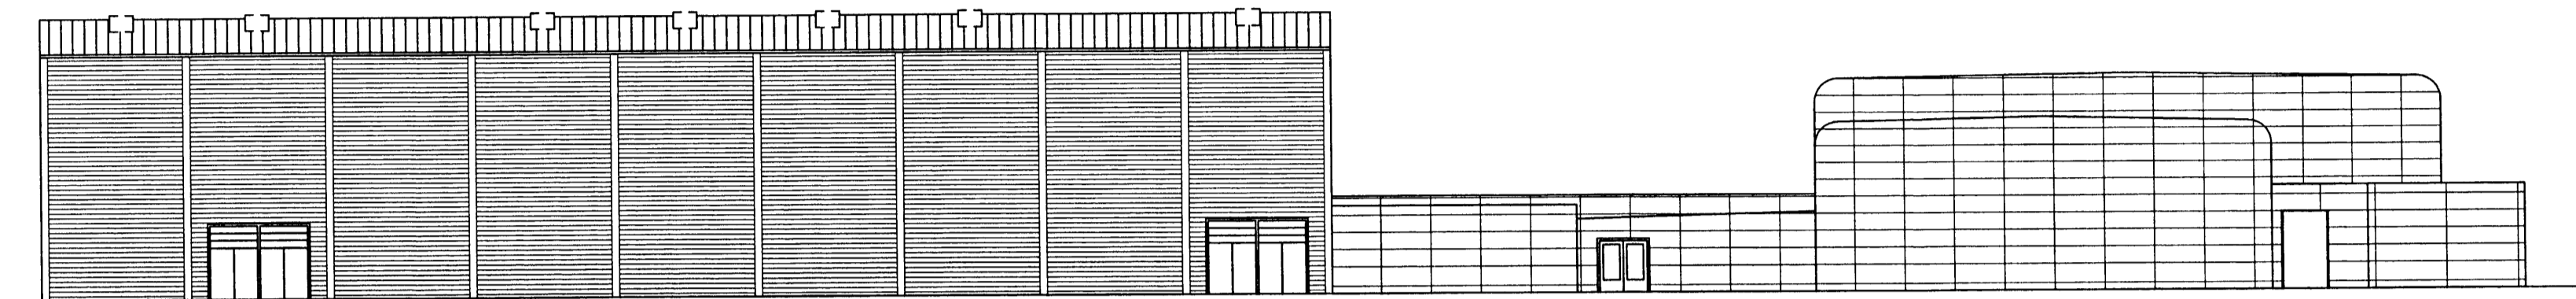


SUBURHLID

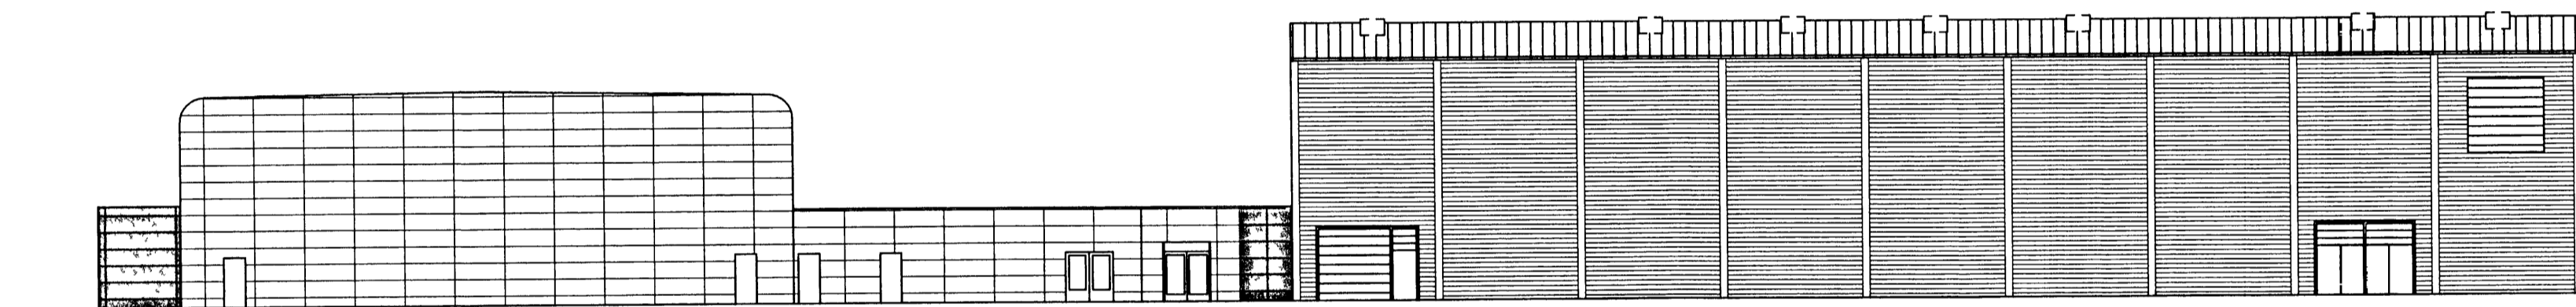

NORÐURHLID

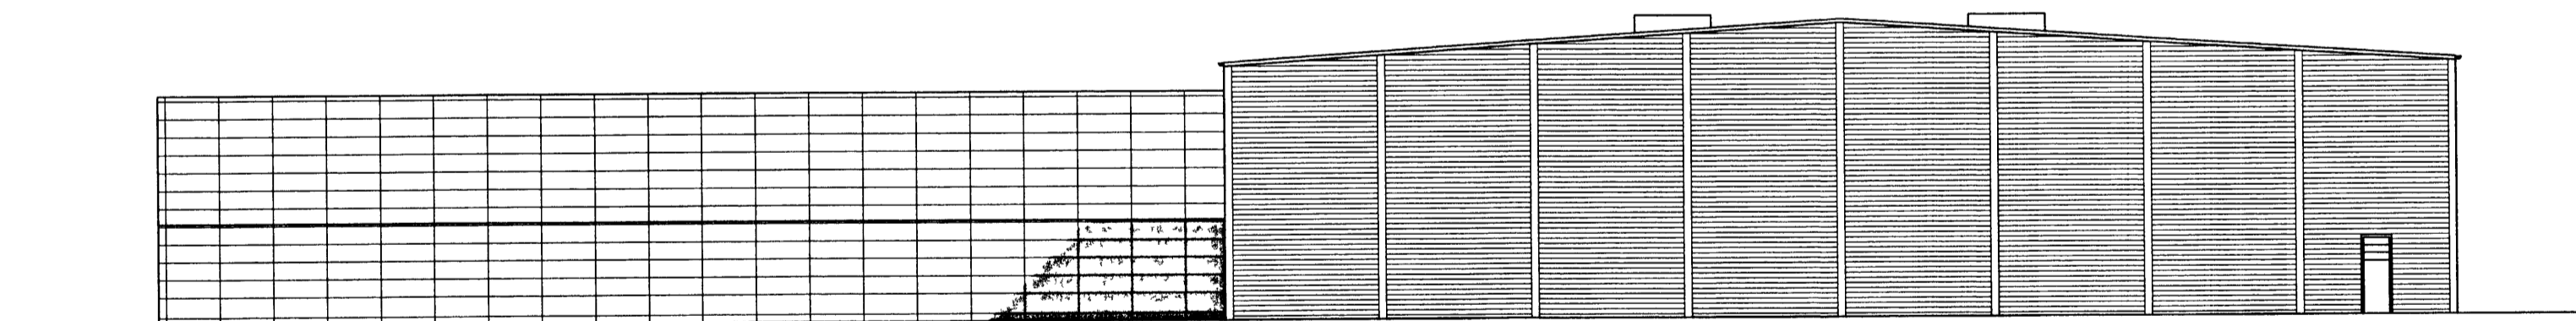

VESTURHLID

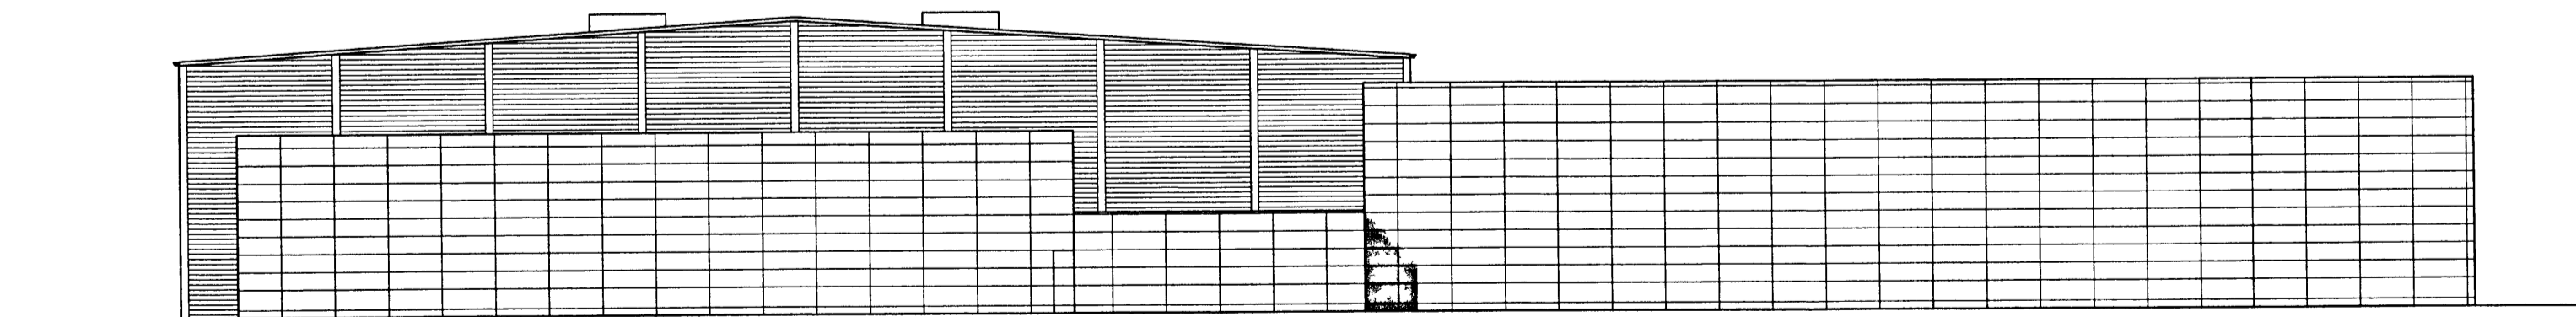

AUSTURHLID

S:\verkfráa\VERK\000005\stahvinnur\0005-9_Avg_110_12.09.02_08.39.32

breyting A: REYNDARTEIKNING <i>SP</i>		verkheiti ÍÞRÁTTAMÍÐSTÖÐ VESTMANNAEYJA	TEIKNISTOFA PZ EHF RÁÐGJAFEVERKFRÆÐIÞJÓNUSTA FR V KÍRKJUVEGI 23 900 VESTMANNAEYJUM Sími 481-2711, -2239 TELEFAX 481-3076	verk nr.0005	dags.FEB. 01
breyting ASEPT. 02	breyting C			verkefni ÚTLIT OG SNID REYNDARTEIKNING	teikn nr.110
breyting B	breyting D	málkv 1:250	teikn EA		