

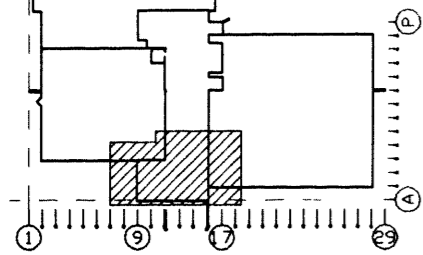


LYKILMYND
AUSTURHLUTI MILLIBYGGINGAR

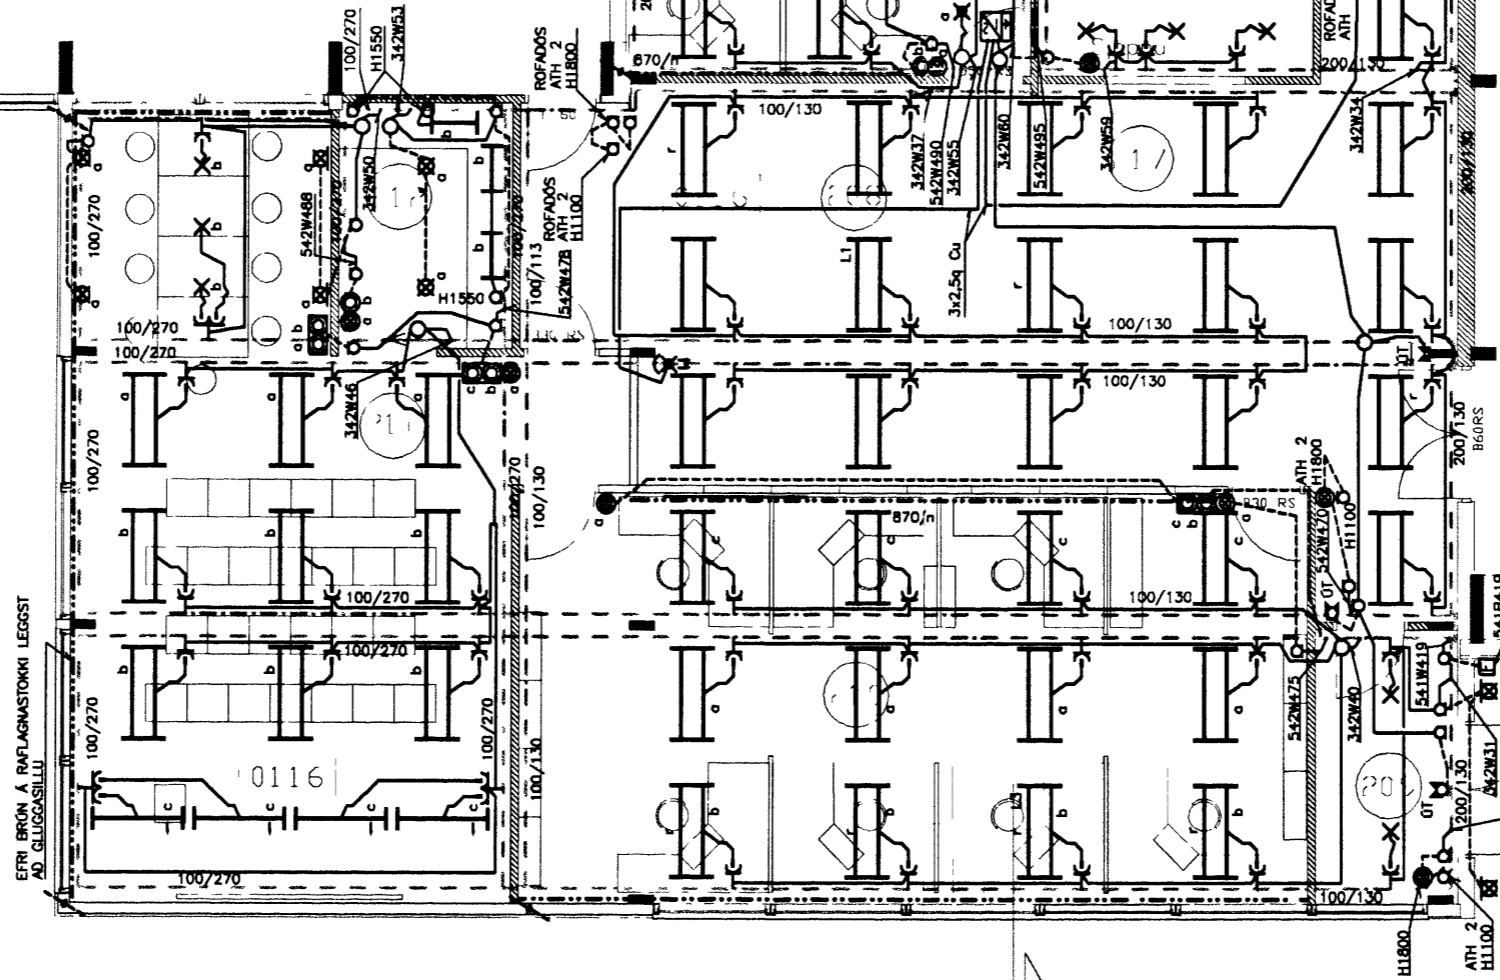

1 0 1 2 m

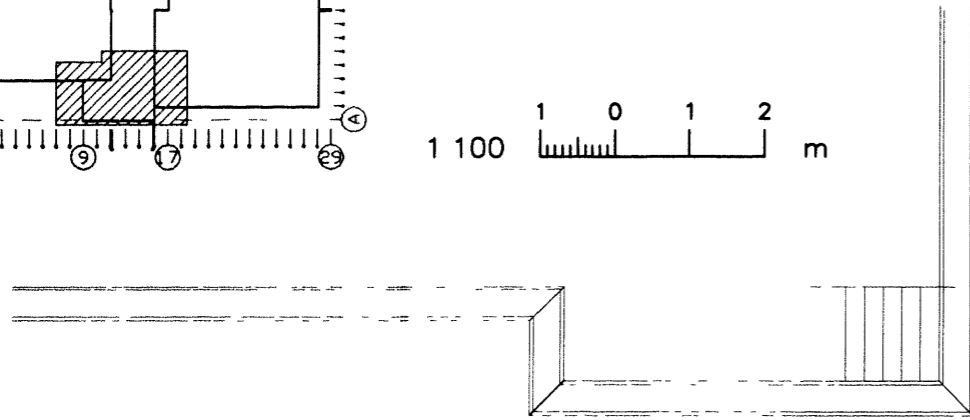

Móttækið
29. 2002
Guðin P. S. Pósthólfsson



RÁÐVÍS HÖNNUN

Grensásvegur 7 108 Reykjavík
Sími 568 2468 Fax 553 5553
Verkfræðistofa • Raflagnir • Rafstýringar

Verk ÞRÓTTAMÍÐSTÖÐ VESTMANNAEYJA

RAFLAGNIR

MILLIBYGGING, GRUNNMYND

LIÓŠ

Teikn nr 4 111

M kv 1:100

Dags 1998 04 16

T CC X 6

Verk nr VB974111

Breyting 2002 08 27

BYGGINGARTEIKNING SEM

GRUNNTEIKNING LEIÐRÉTT

Blað

2

af

2