

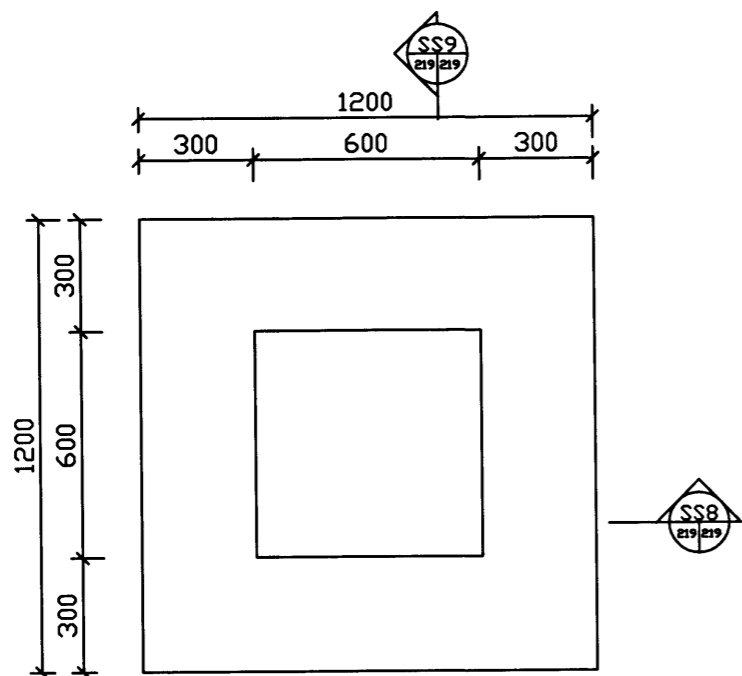


23.10.2000

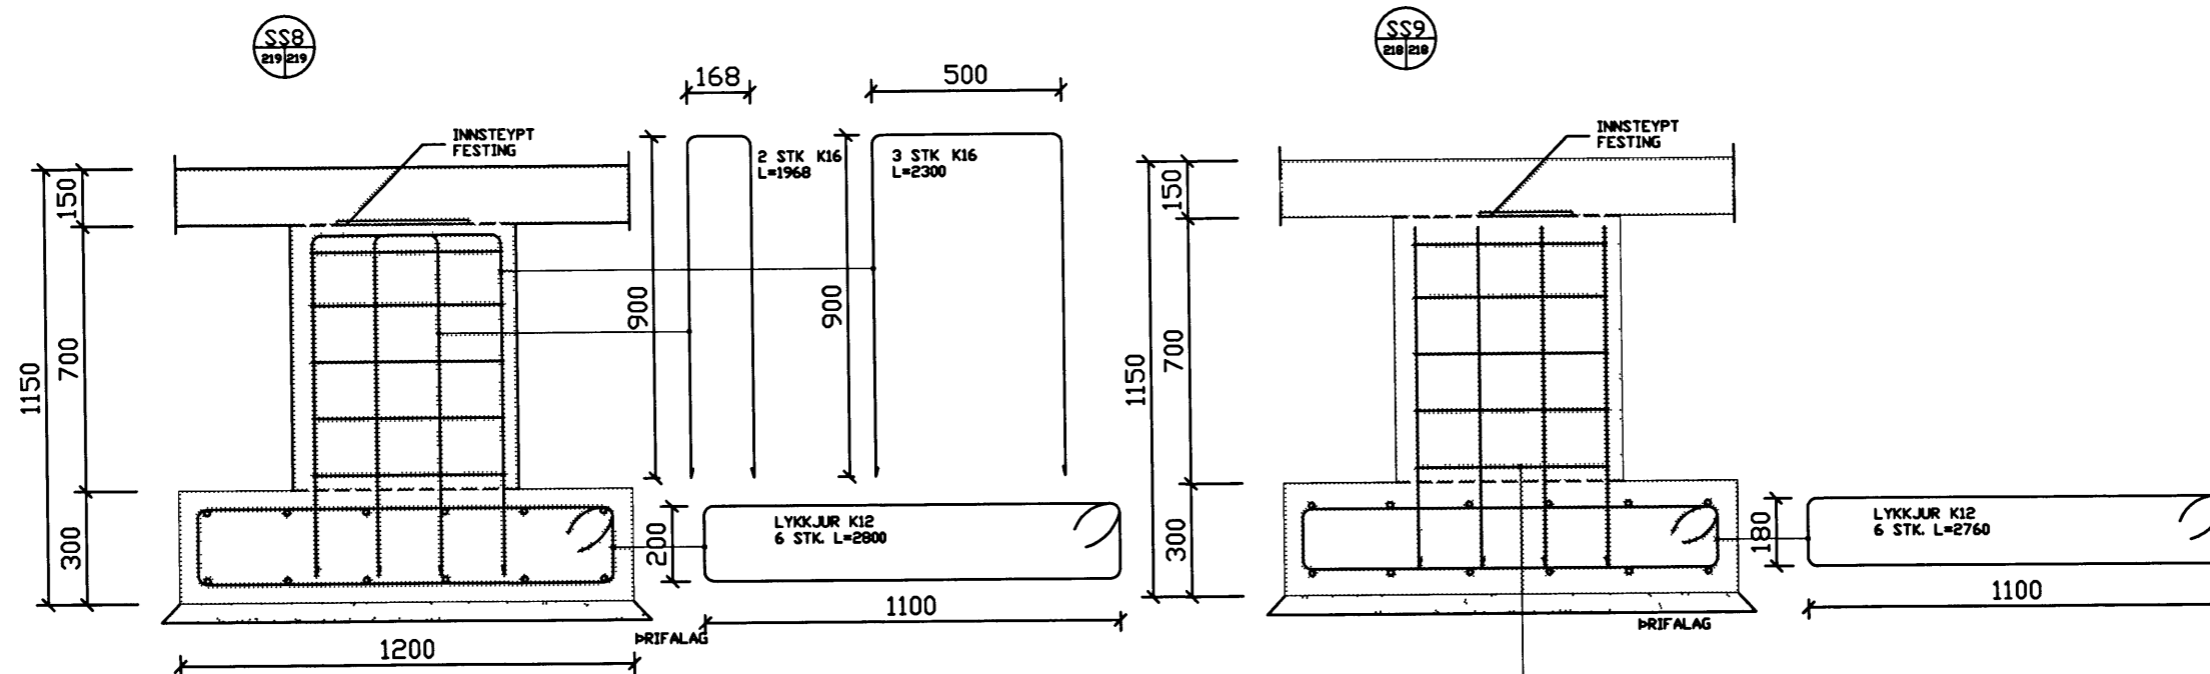

GRUNNMYND UNDIR LOFTRÆSTIH

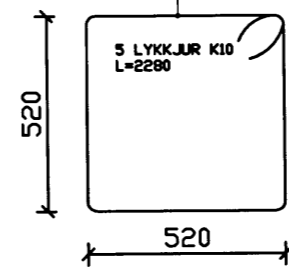

breyting				
breyting A	breyting C	verkefni	TEIKNISTOFA PZ EHF	verk nr.0005
breyting B	breyting D	verkefni	RÁÐGJAF AVERKFRÆÐIÞJÓNUSTA F.R.V KIRKJUVEGI 23 900 VESTMANNAEYJUM SÍM. 481-3711 - 2228 TEL.FAX. 481-3076	dags DKT 00
		UNDIRSTÖÐUR SÉRTEIKNINGAR LOFTRÆSTIHERBERGI		219 218
				breyting