
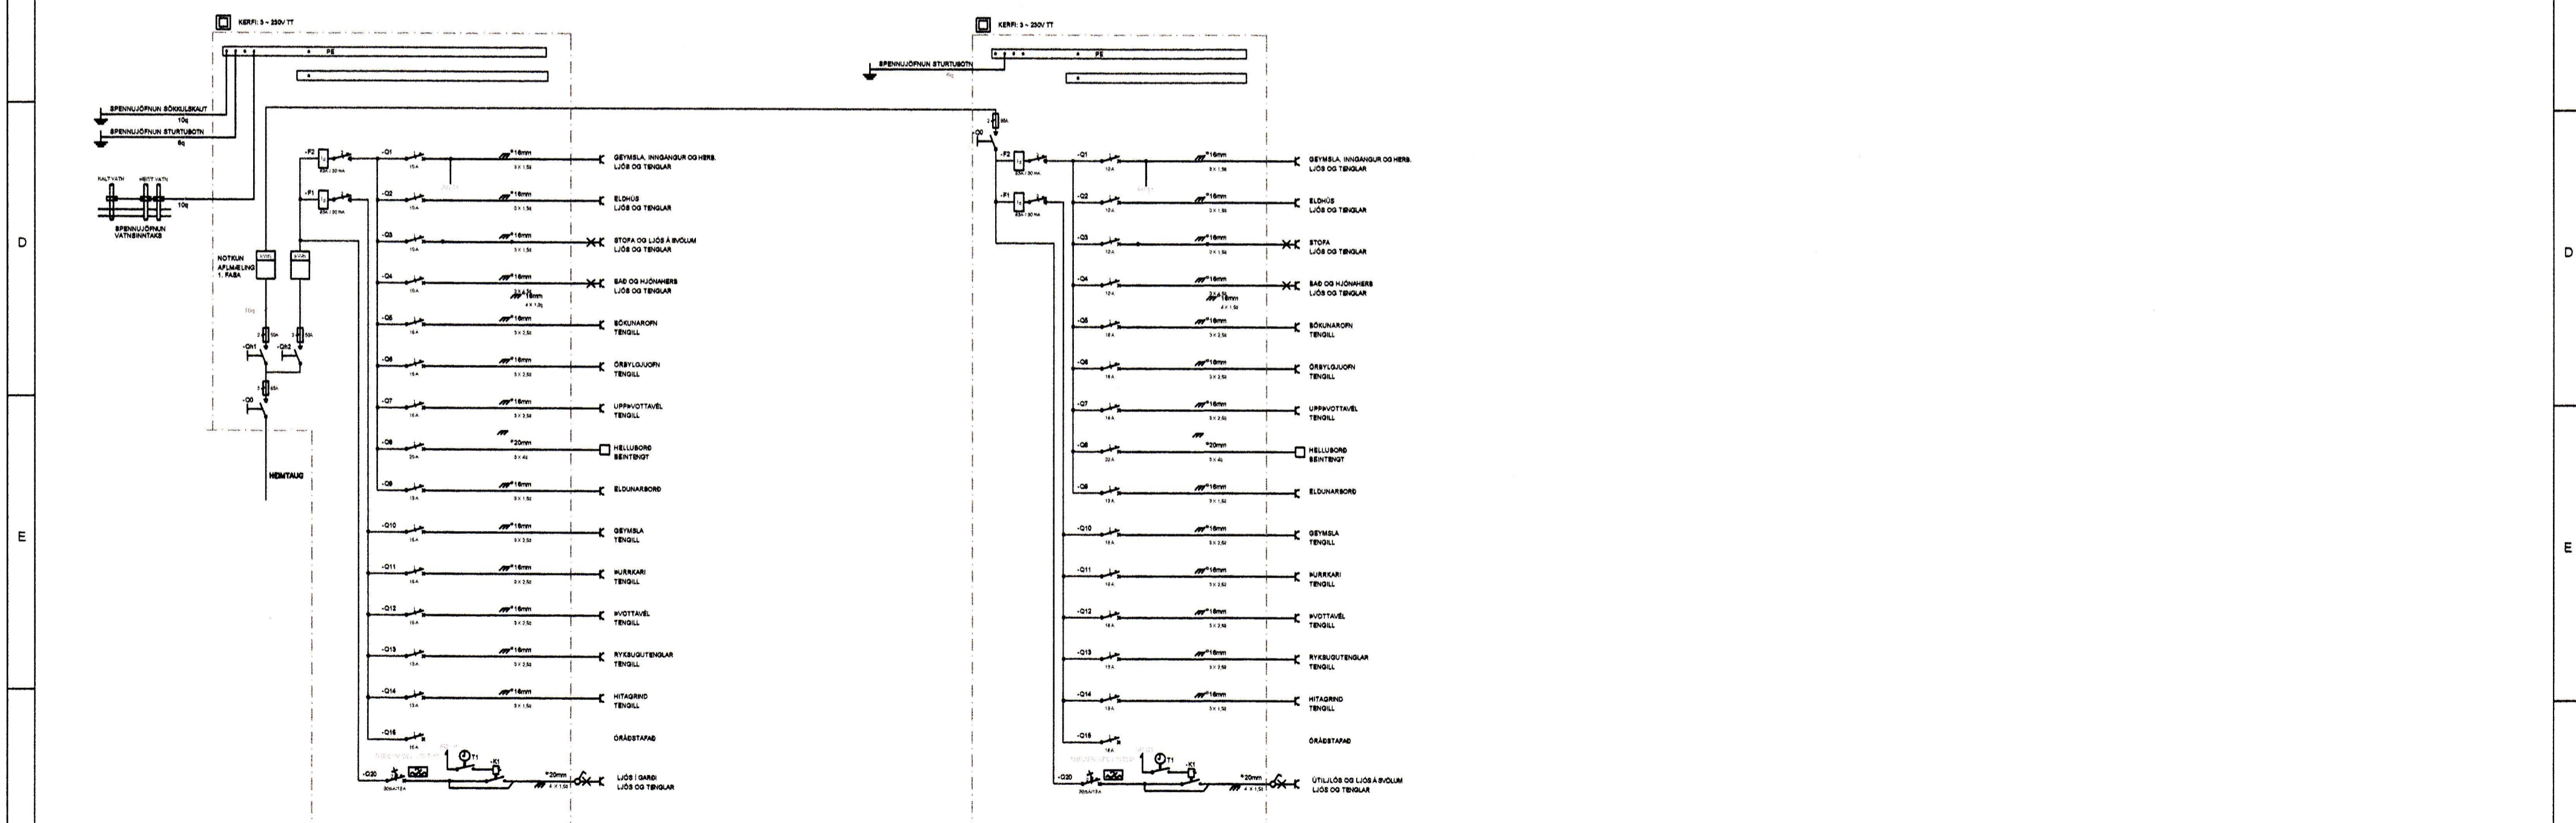


1 2 3 4 5 6 7 8

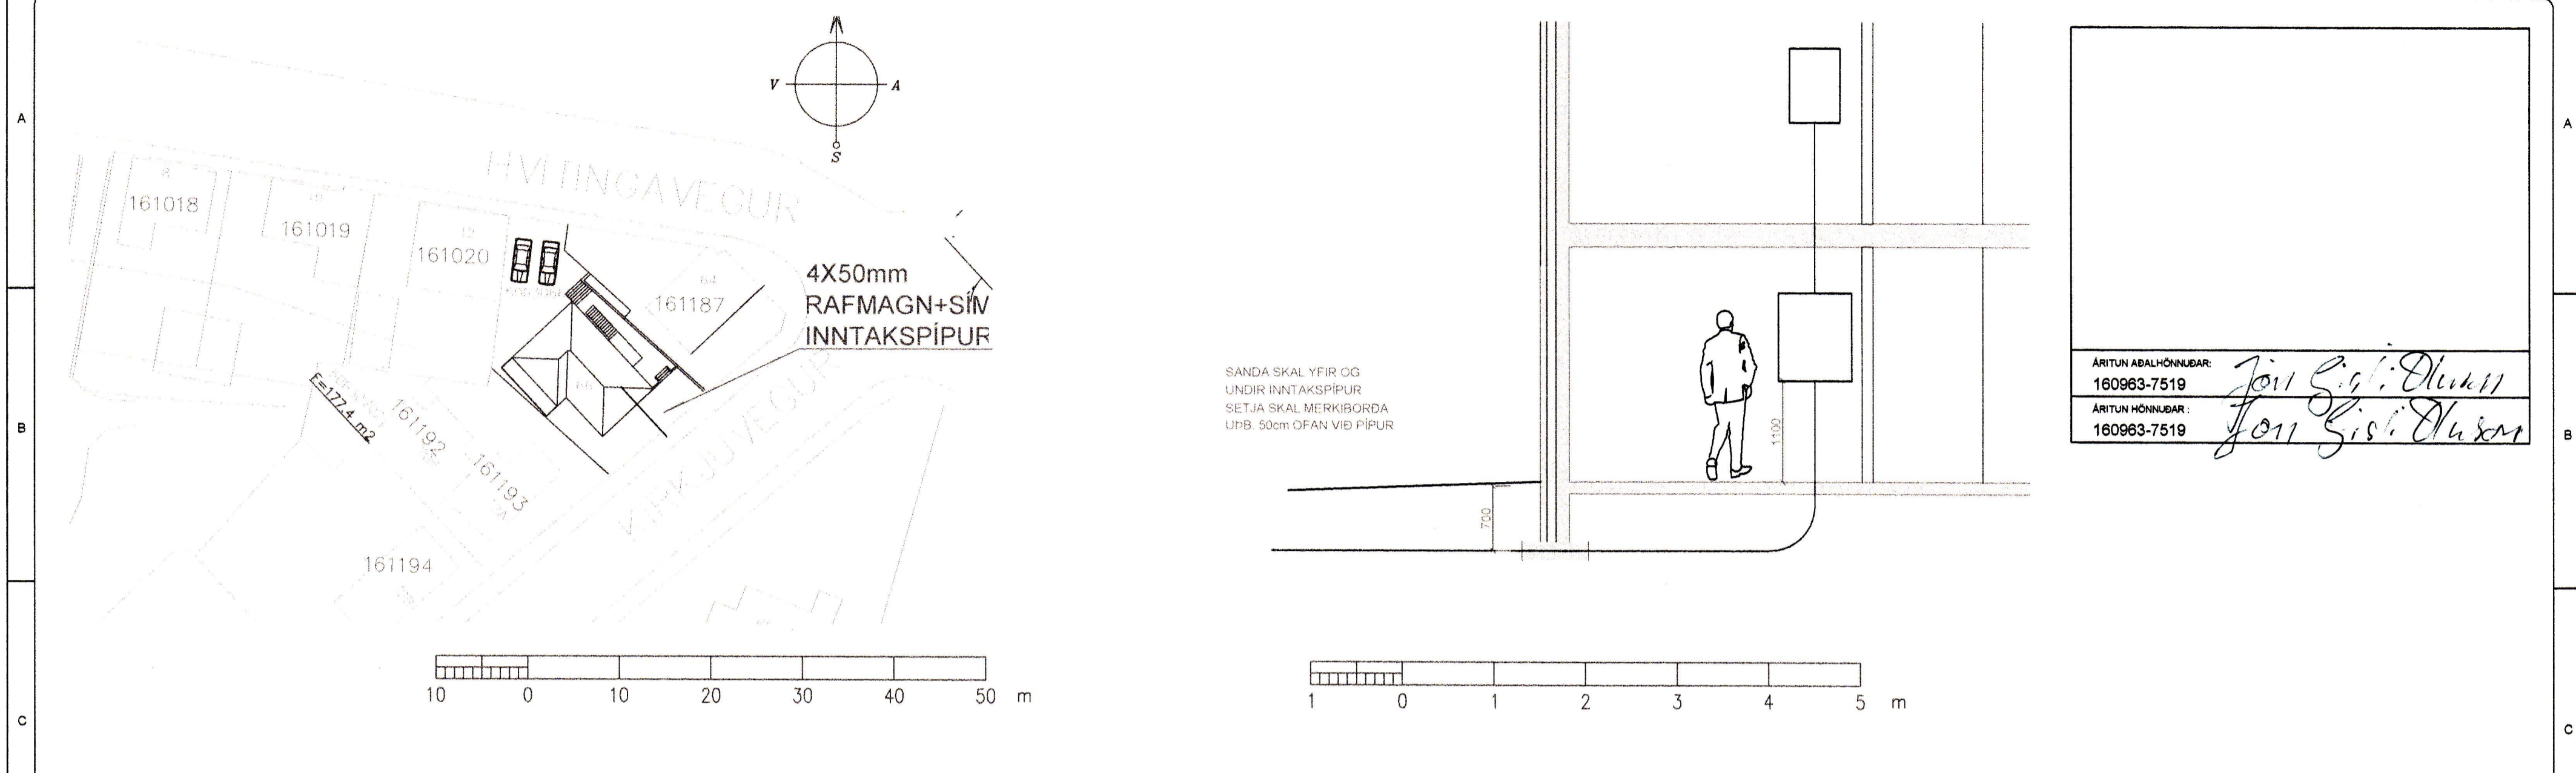

GERT JGÓ	FLOKKUN	WATT EHF LÖGGILTUR RAFVERKTAKI	VERKHEITL. KIRKJUVEG 66 900 VESTMANNAEYJUM AFSTÖÐUM, SNIÐM. OG EINLÍNUTEIKN	TEIKN. NR. 1	DAGS. 2014.03.11
SAMÞYKKT	VERKNR. 1103-1		NÆSTA TEIKN 2	ÚTG. A	

1 2 3 4 5 6 7 8