


2. HÆÐ

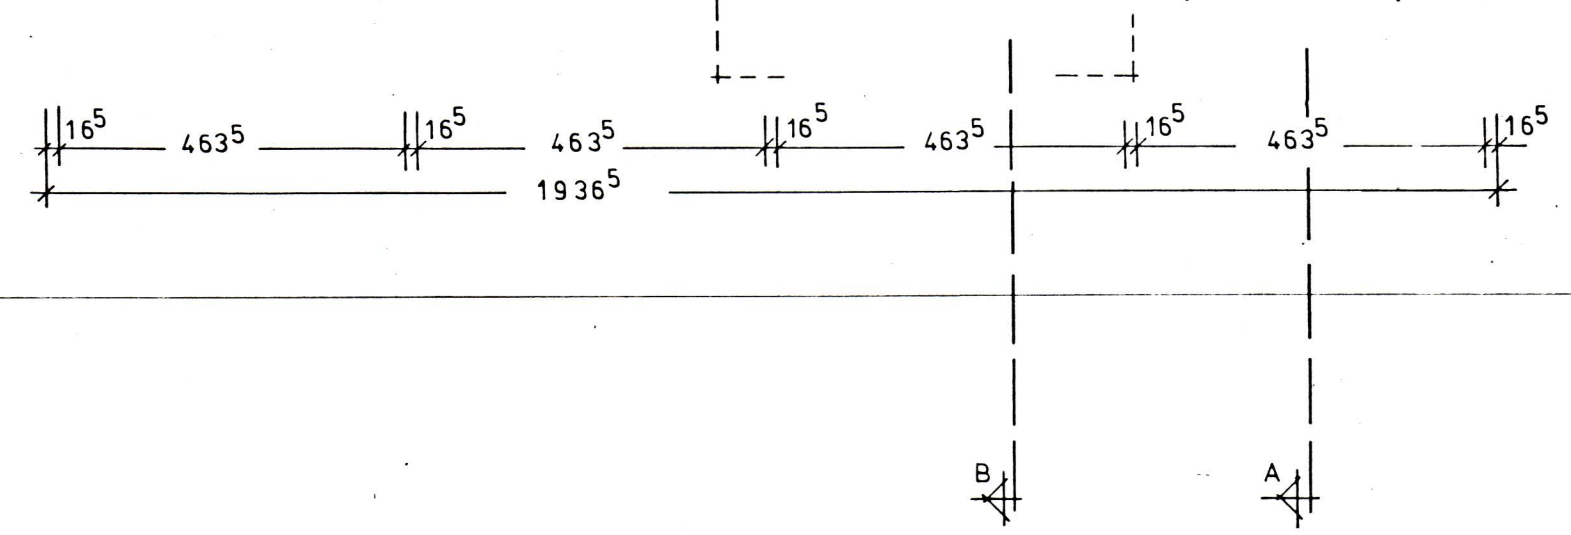

<b>TEIKNISTOFA</b> <b>Laugavegi 96</b> REYKJAVÍK sími 179 80	FJARHITUN / VESTMANNNAEYJUM Dælustöð / Löngulög
	grunnmynd 2.hæð m.k.v 1:100 verk nr 7703 teikn nr 04
HRAFNKELL THORLACIUS ARK. BJORN EMILSSON TÆKNIFR. NJORDUR GEIRDAL ARK.	dag, nóv. '77 <i>Njördur Smídal</i> breytt 15.12.87 TILLAGA NG