




SUDURHLID M=1:100

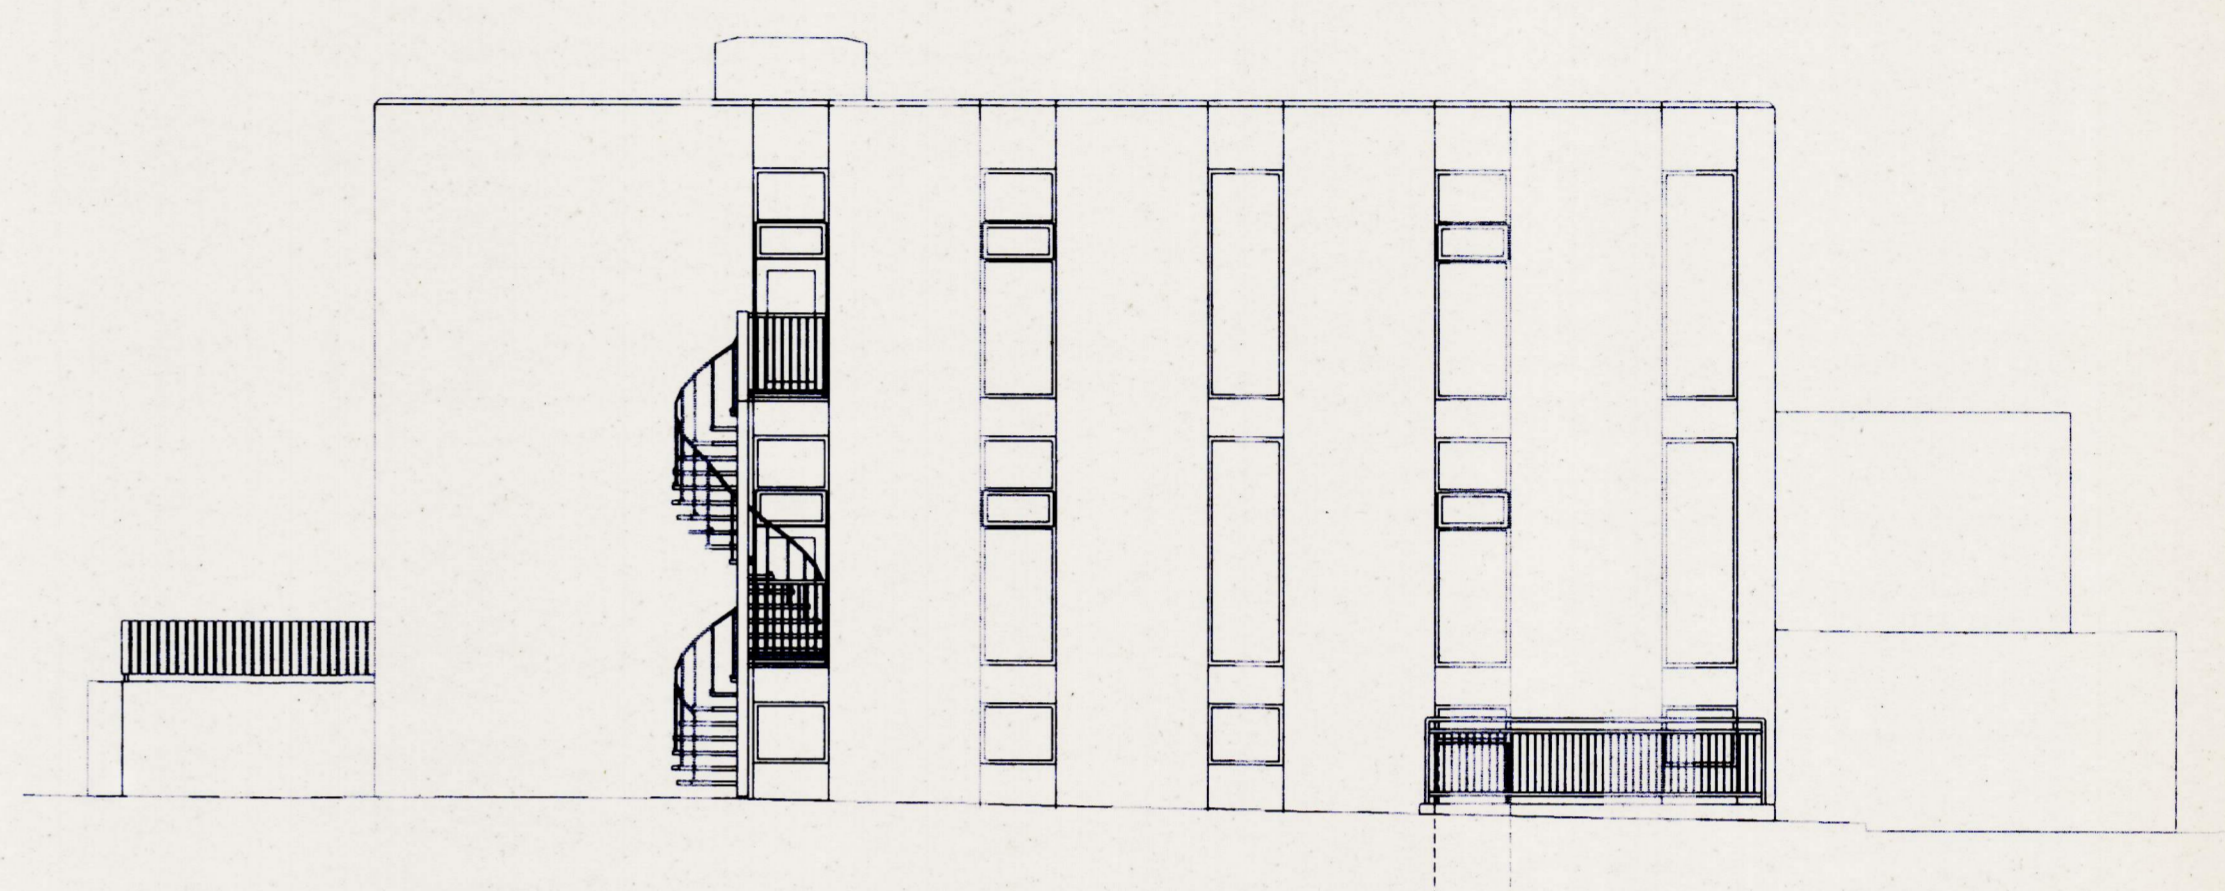

AUSTURHLID M=1:100

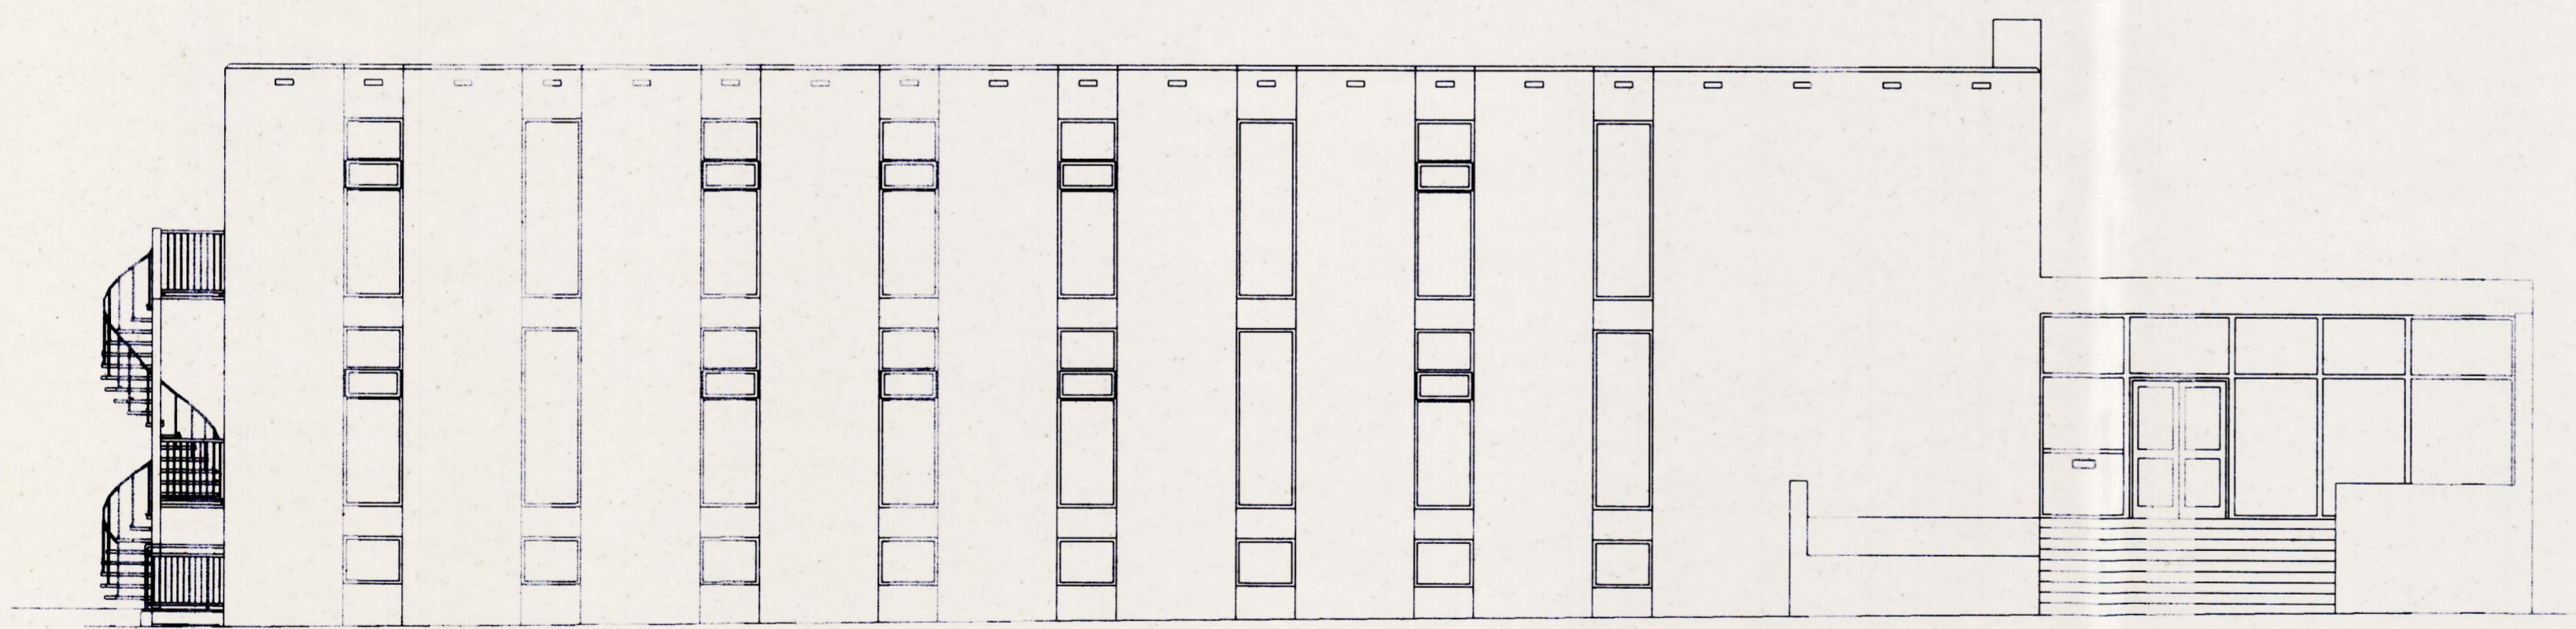

NORDURHLID M=1:100

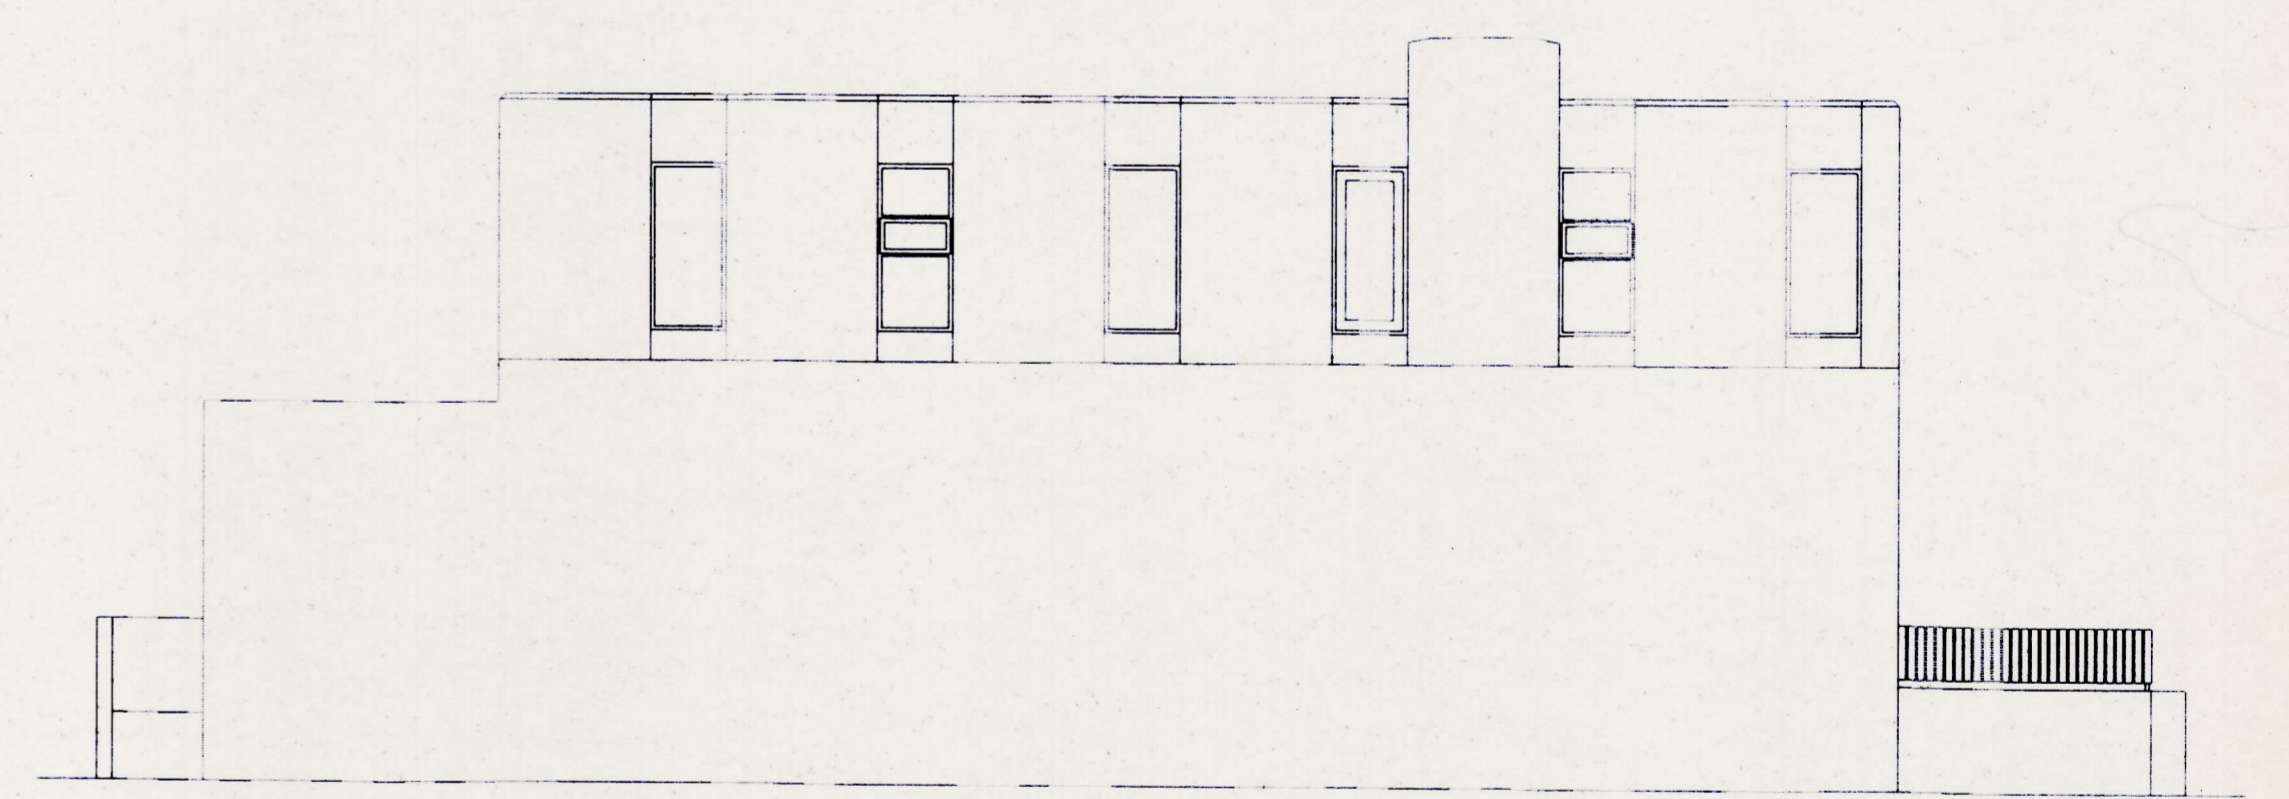

VESTURHLID M=1:100

breyting A BRUNASTIGI	breyting C	verkefni	SAFNAHUS VESTMANNNAEYJA	verkn. nr.	9557	dags. Náv. 95
breyting B BRUNASTIGI	breyting D	verkefni	BREYTINGAR OG ENDURBÆTUR ÖTLIT	verkn. nr.	104 B	breyting DES. 97
málkv. 1:100	teikn. FA	hannað	BB	RÁÐGJAFAVEKFRÆÐIÞJÓNUSTA F.R.V. KIRKJUVEGI 23 900 VESTMANNNAEYJUM SÍMI 481-2711, -2239 TELEFAX 481-3076		