




VESTUR

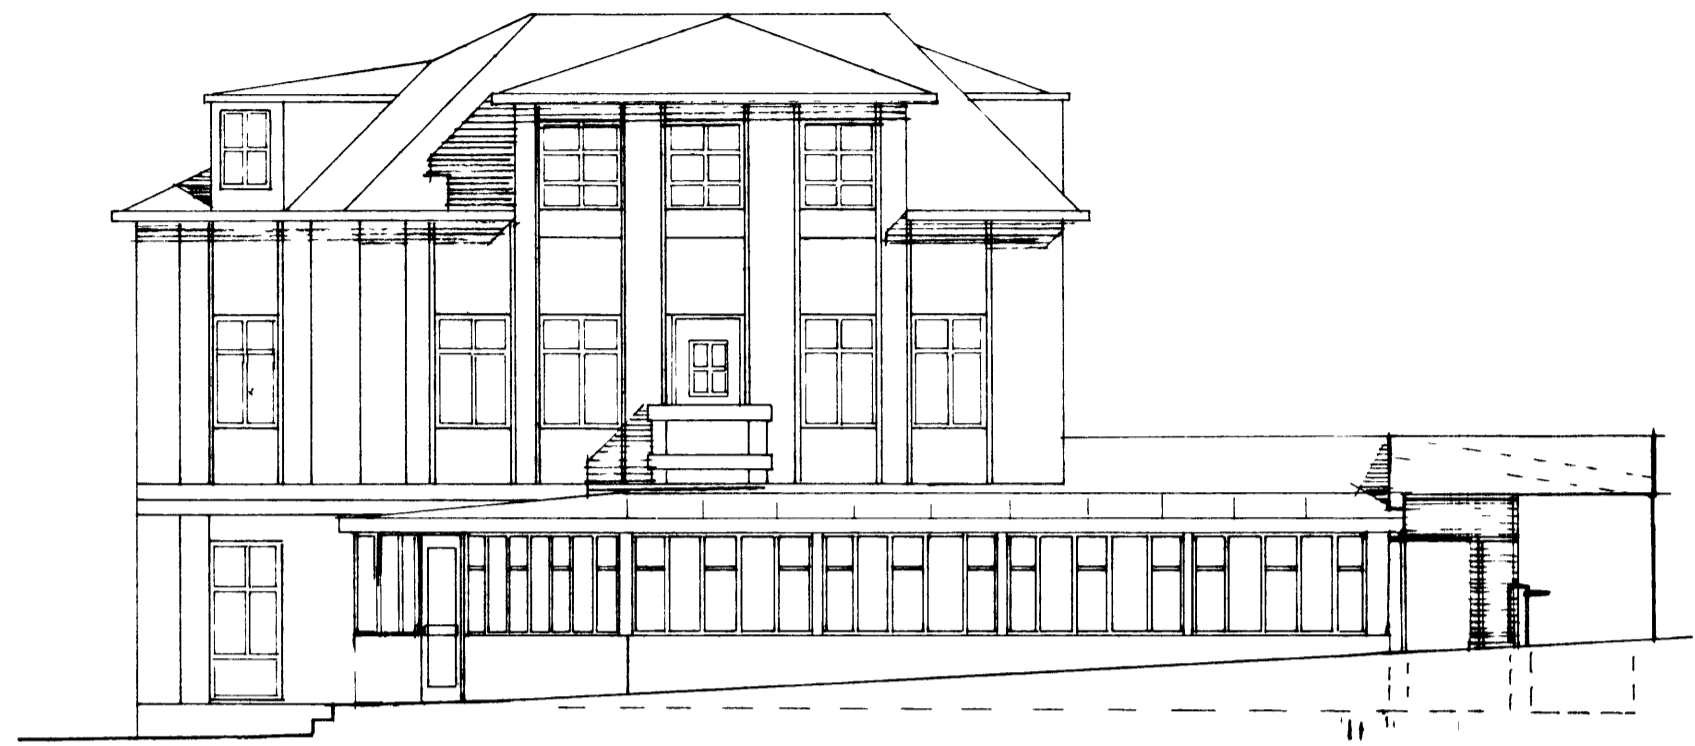


SUÐUR

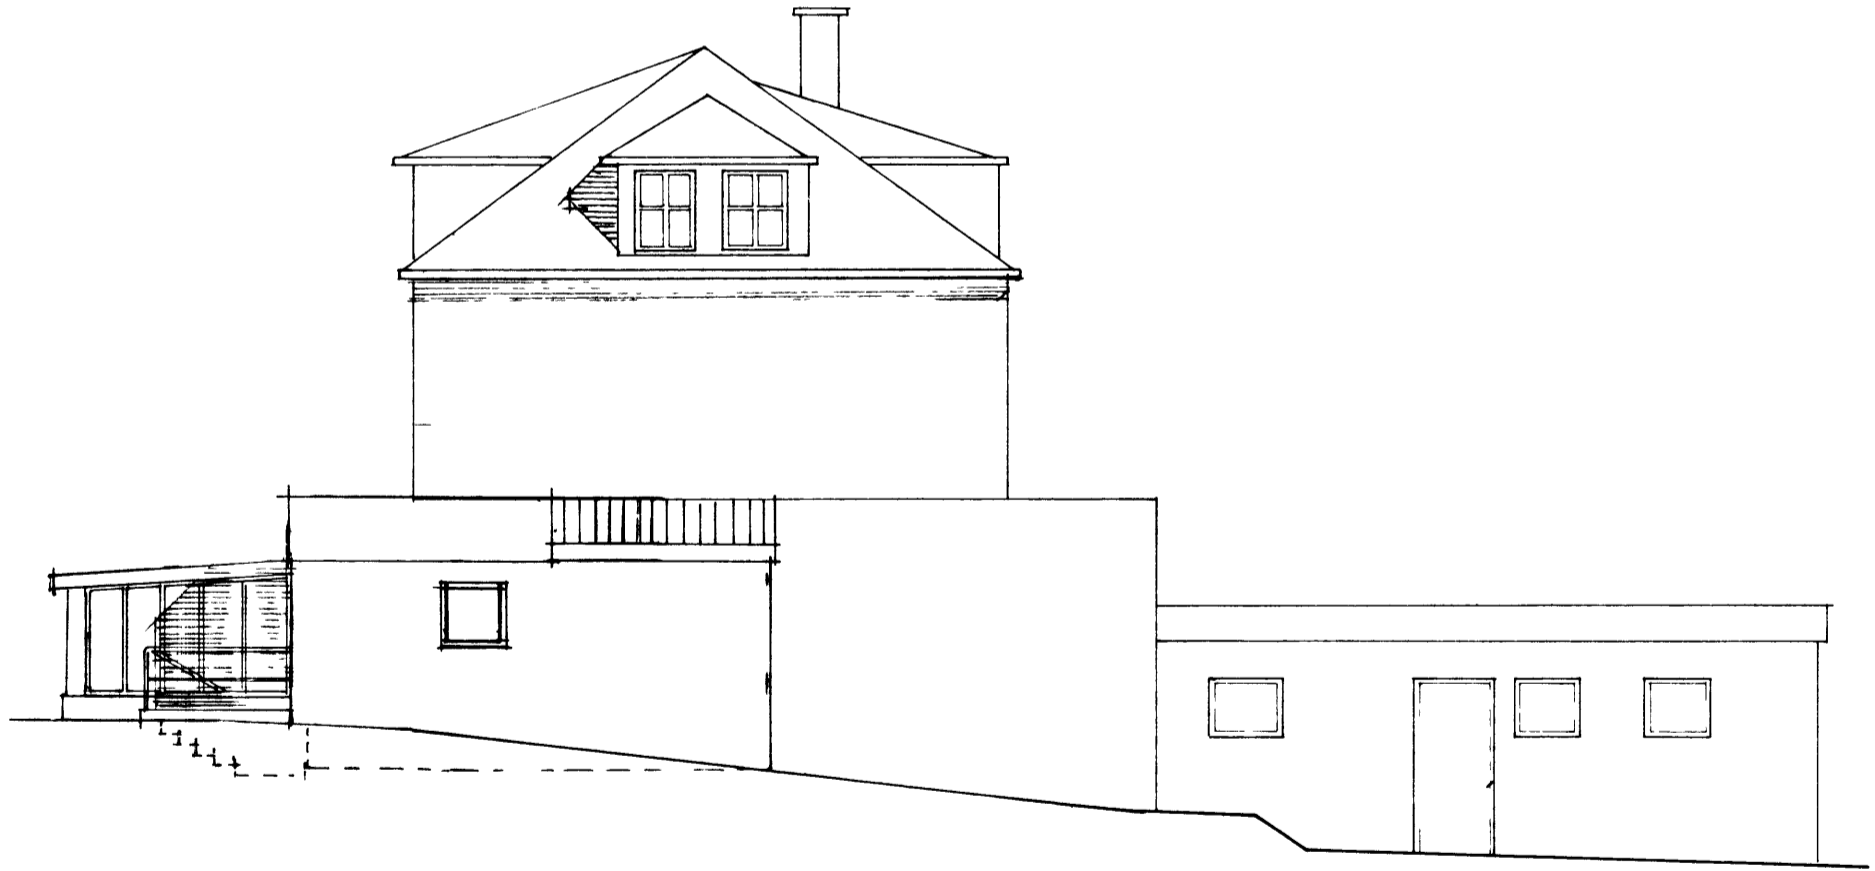

AUSTUR

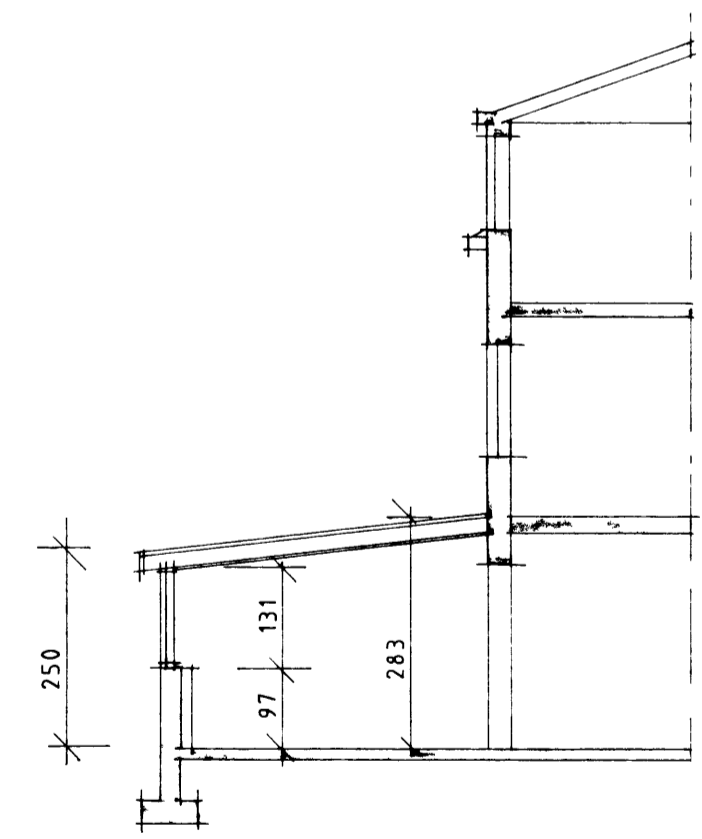

SNID A-A

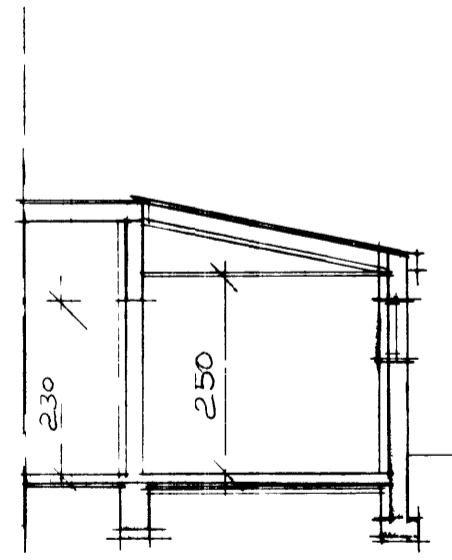

F	VERK	SKÚTINN KIRKJUVEGI 21
E		VESTMANNAEYJUM
D		ÚTLIT
C		
B	AÞRIL 93 TILBÆTTUK (DUGANGS)	
A	MARS 93 NYR INNGANGUR AD AUSTAN	TEIKN NR 2B
BR	DAGS BREYTING	AF 8405
		KVARDI 1:100
		DAGS MAÍ 1989
	PALL ZOPHONIASSON TEIKNISTOFA	HANNAD SP/PZ
	RADGJAFARVERKFRÆÐIÞJONUSTAF R V	TEIKNAD HB
	Kirkjuveg 23 ☎ 98 12711 90 Vestmannaeyjum	YFIRFARID