


11 st 5/8 ROR I TOFLU
16 st ROFAR

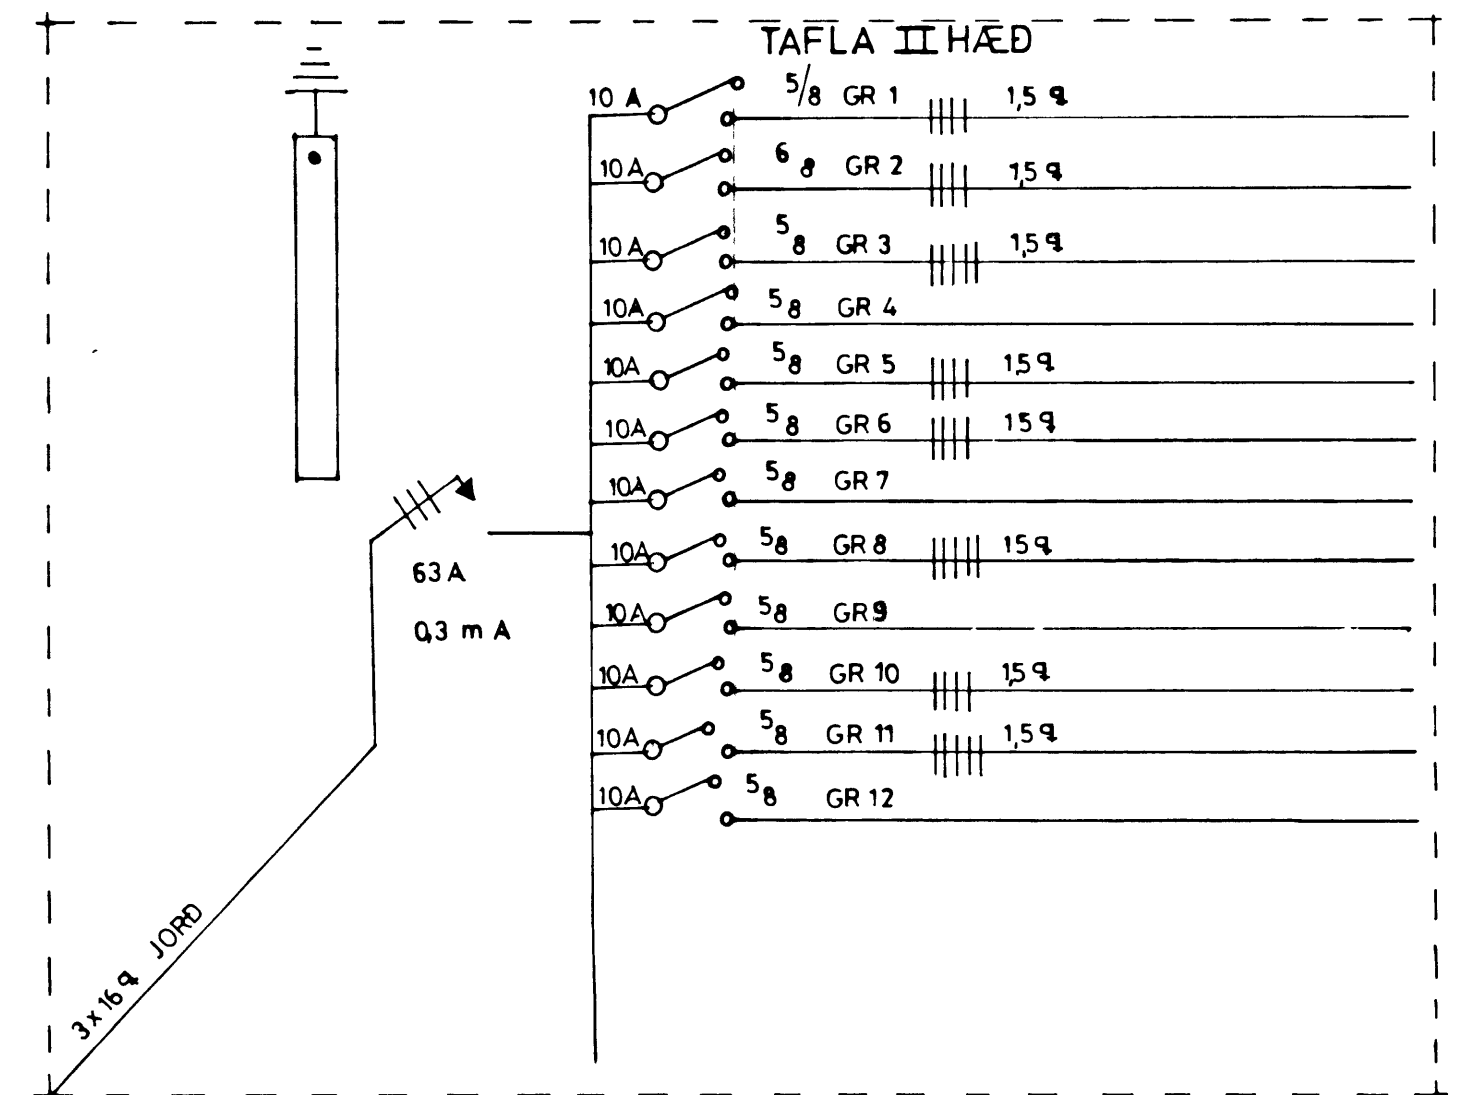

TAFLA II HÆÐ

10 A	5/8	GR 1	15 A
10 A	6	GR 2	15 A
10 A	5	GR 3	15 A
10 A	5	GR 4	15 A
10 A	5	GR 5	15 A
10 A	5	GR 6	15 A
10 A	5	GR 7	15 A
10 A	5	GR 8	15 A
10 A	5	GR 9	15 A
10 A	5	GR 10	15 A
10 A	5	GR 11	15 A
10 A	5	GR 12	15 A

- 1 ROFABOX GR KASSI 112 JBP 16st TOFLUROFAR
- 2 ALLIR ROFAR OG TENGLAR ERU Í
- 3 ALLUR BÚNADUR SKAL JARDBUNDINN.
- 4 F= SÍMA TENGIBOX TOFLUKASSI JBP.112
- 5 KALLKERFI

F			VERK	BÓKA OG BYGGÐASAFN VESTMANNAEYJA
E				
D				
C				
B				
A			TEIKN NR 1	
BR	DAGS	BREYTING		
BÆJARTÆKNIFRÆÐINGURINN VESTMANNAEYJUM			HANNAD MK/SÓ	NEIÐSTEIN
			KVARDI	1
			DAGS	12-12 '78