




2 ÚTLIT

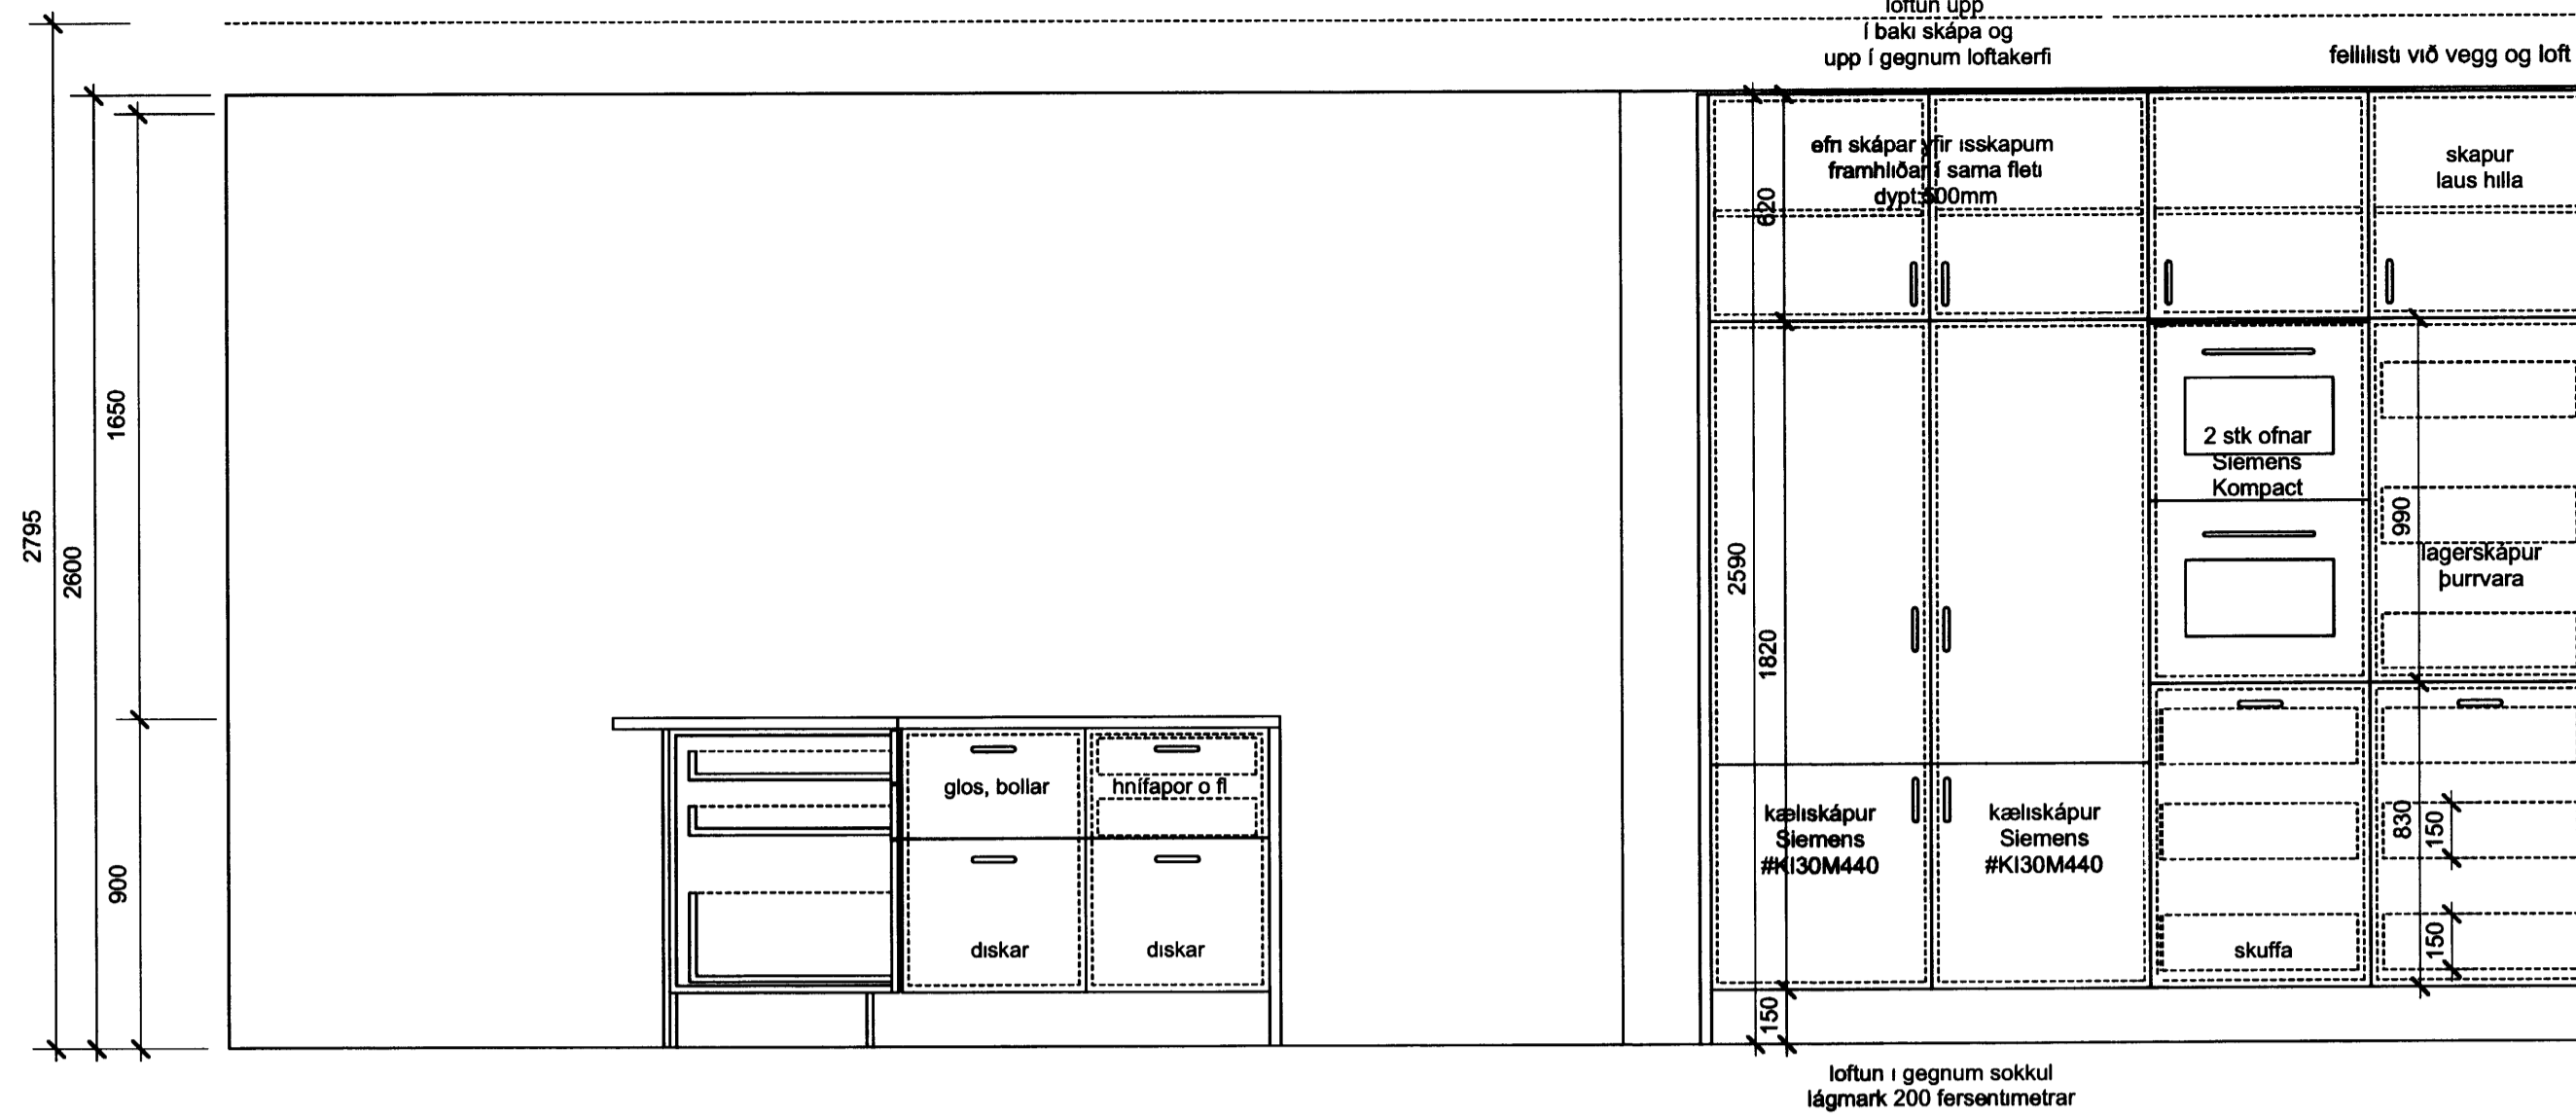


1 ÚTLIT

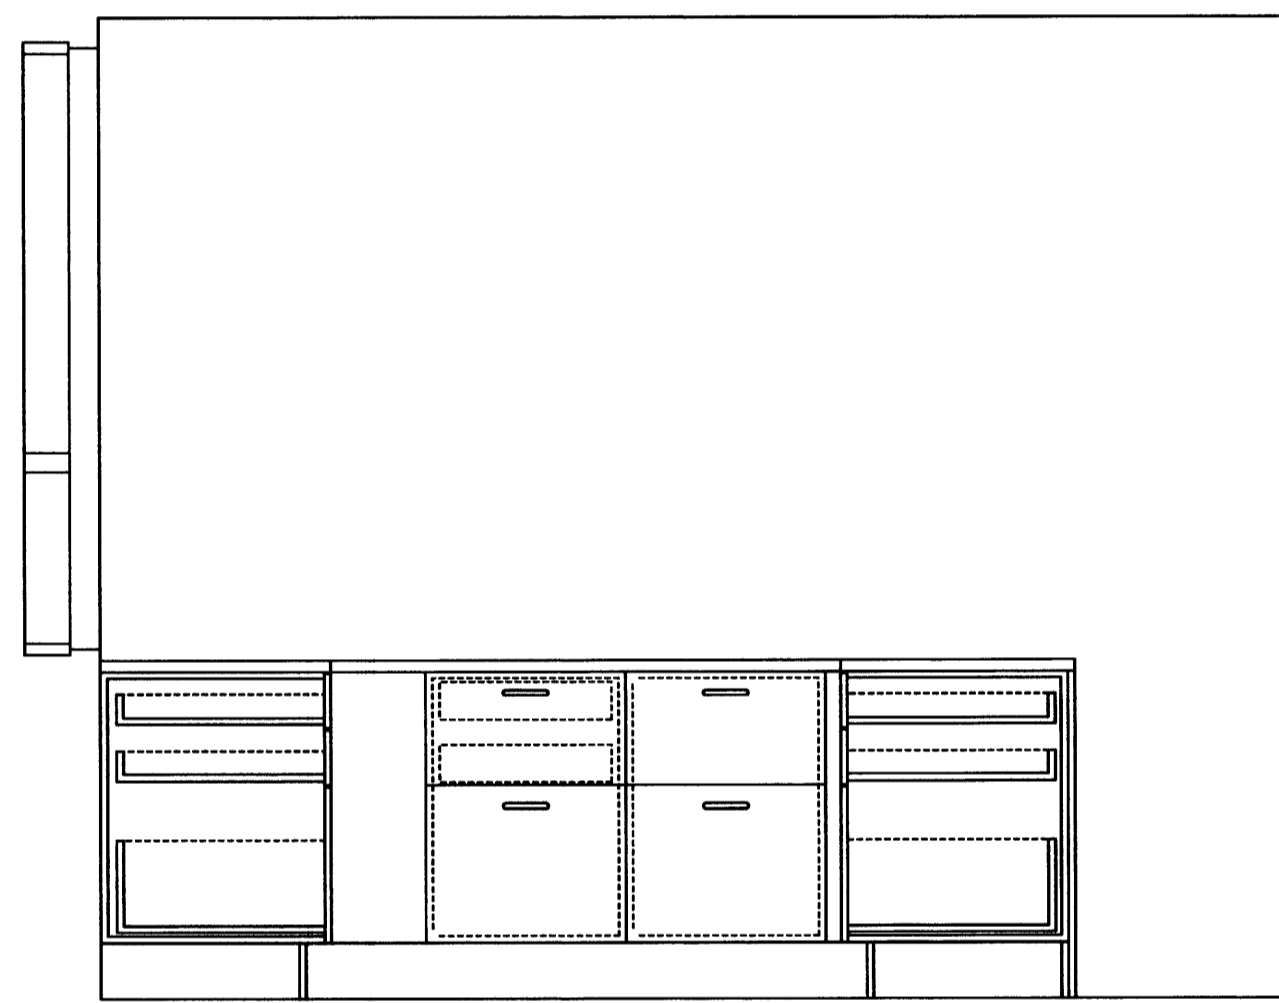


5 ÚTLIT

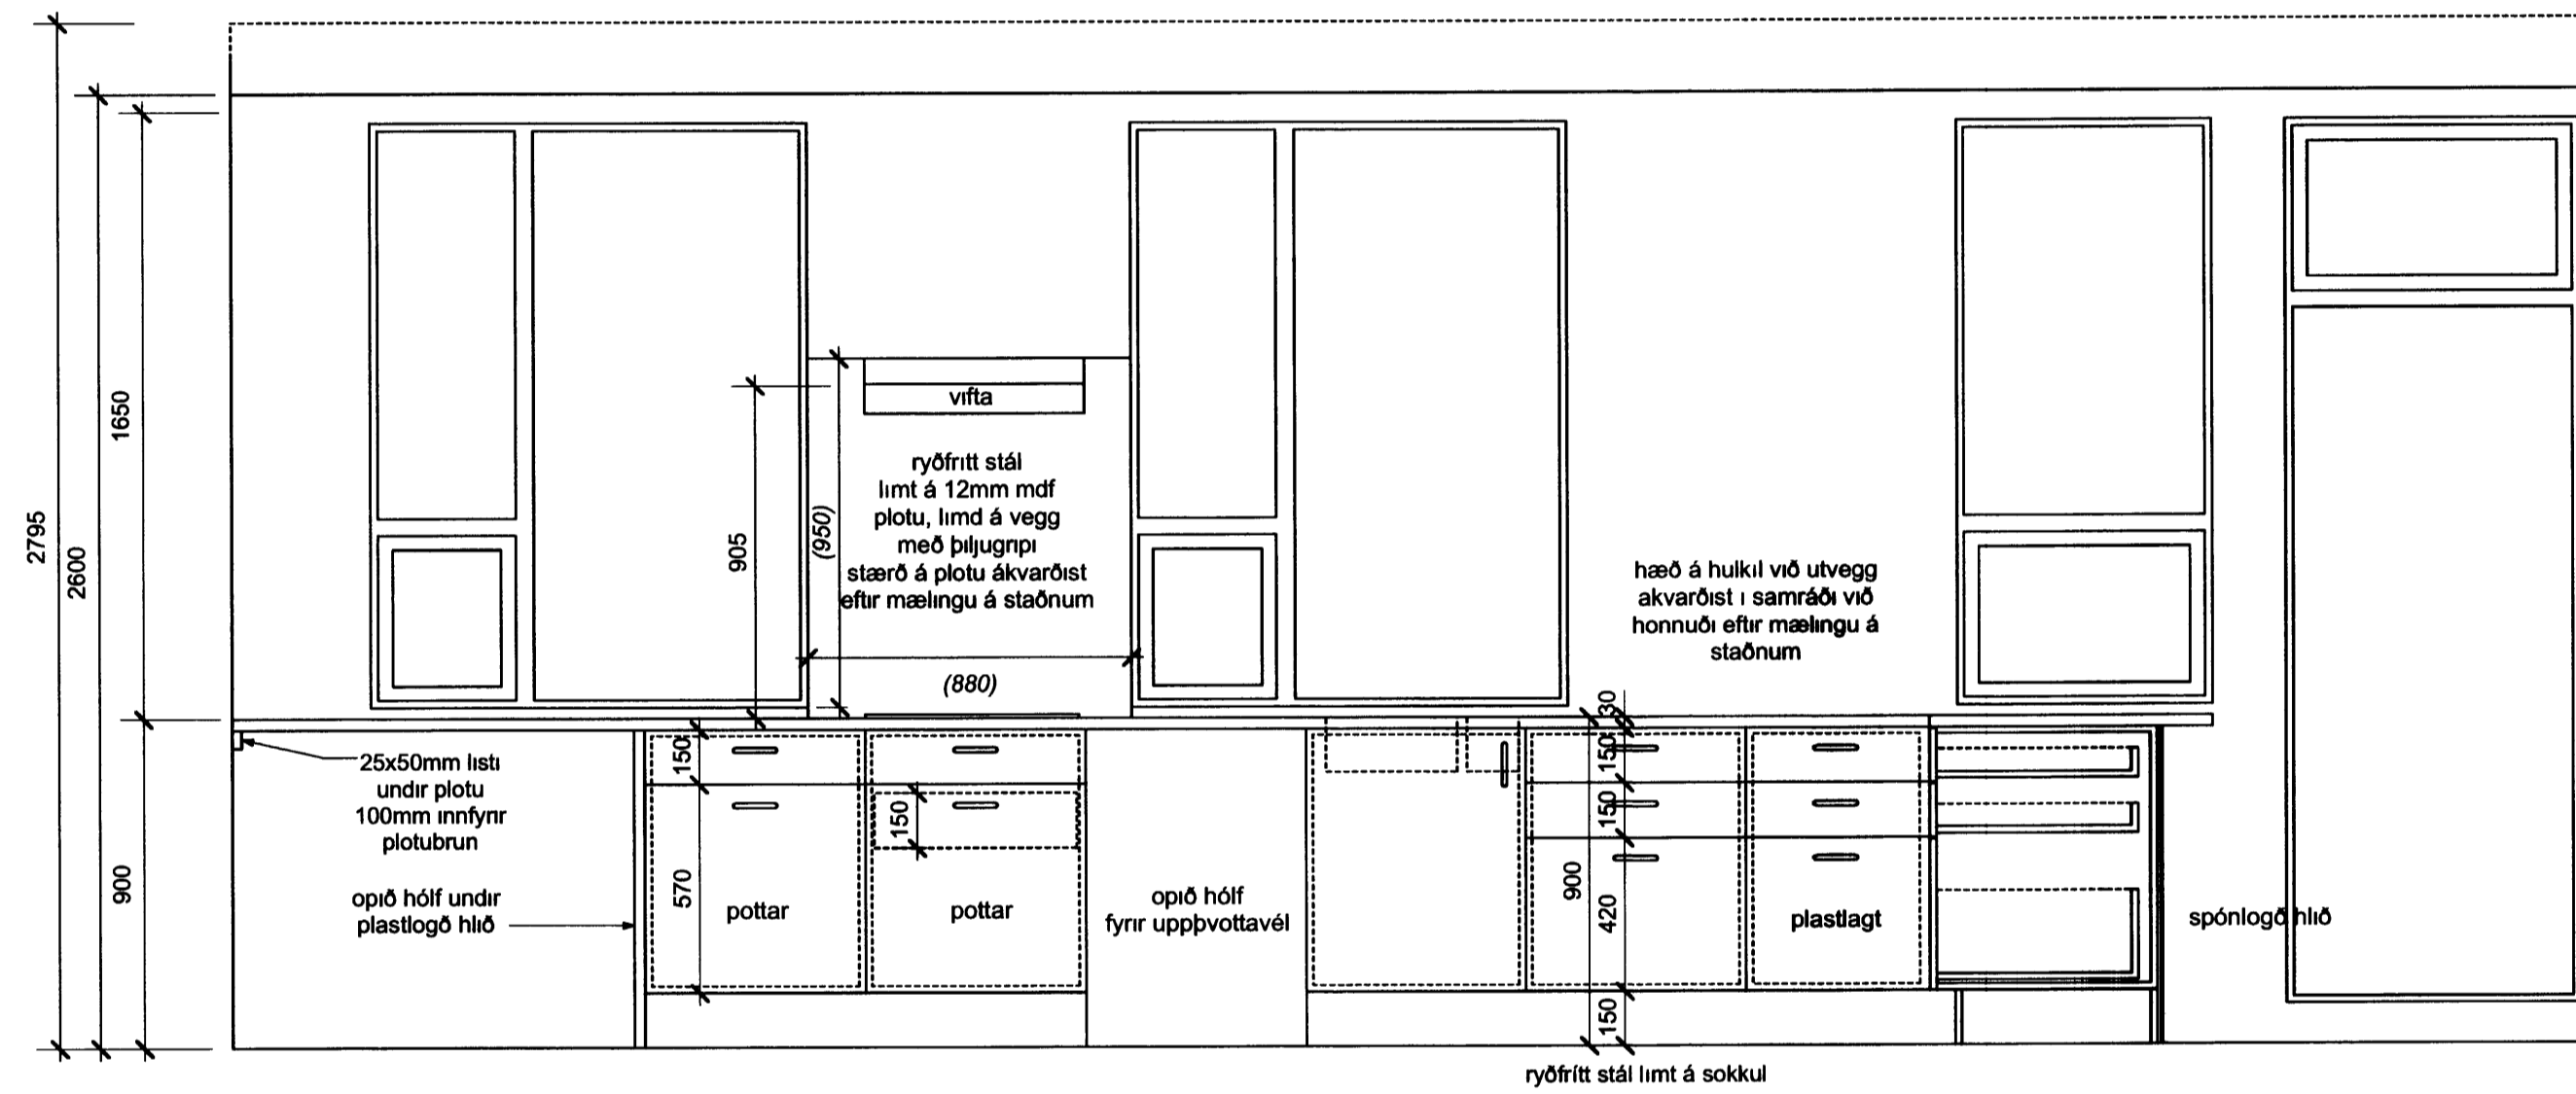

4 ÚTLIT

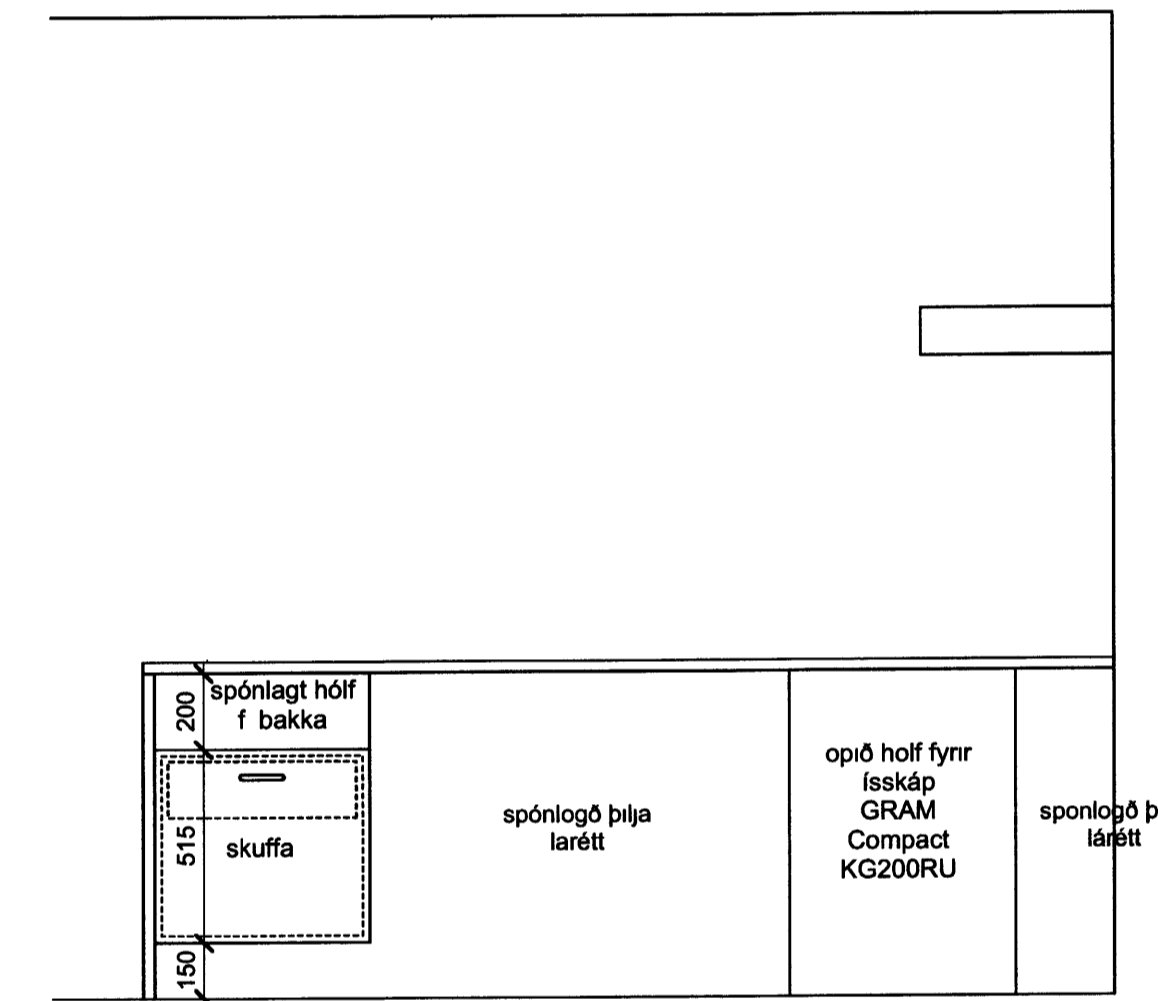

3 ÚTLIT

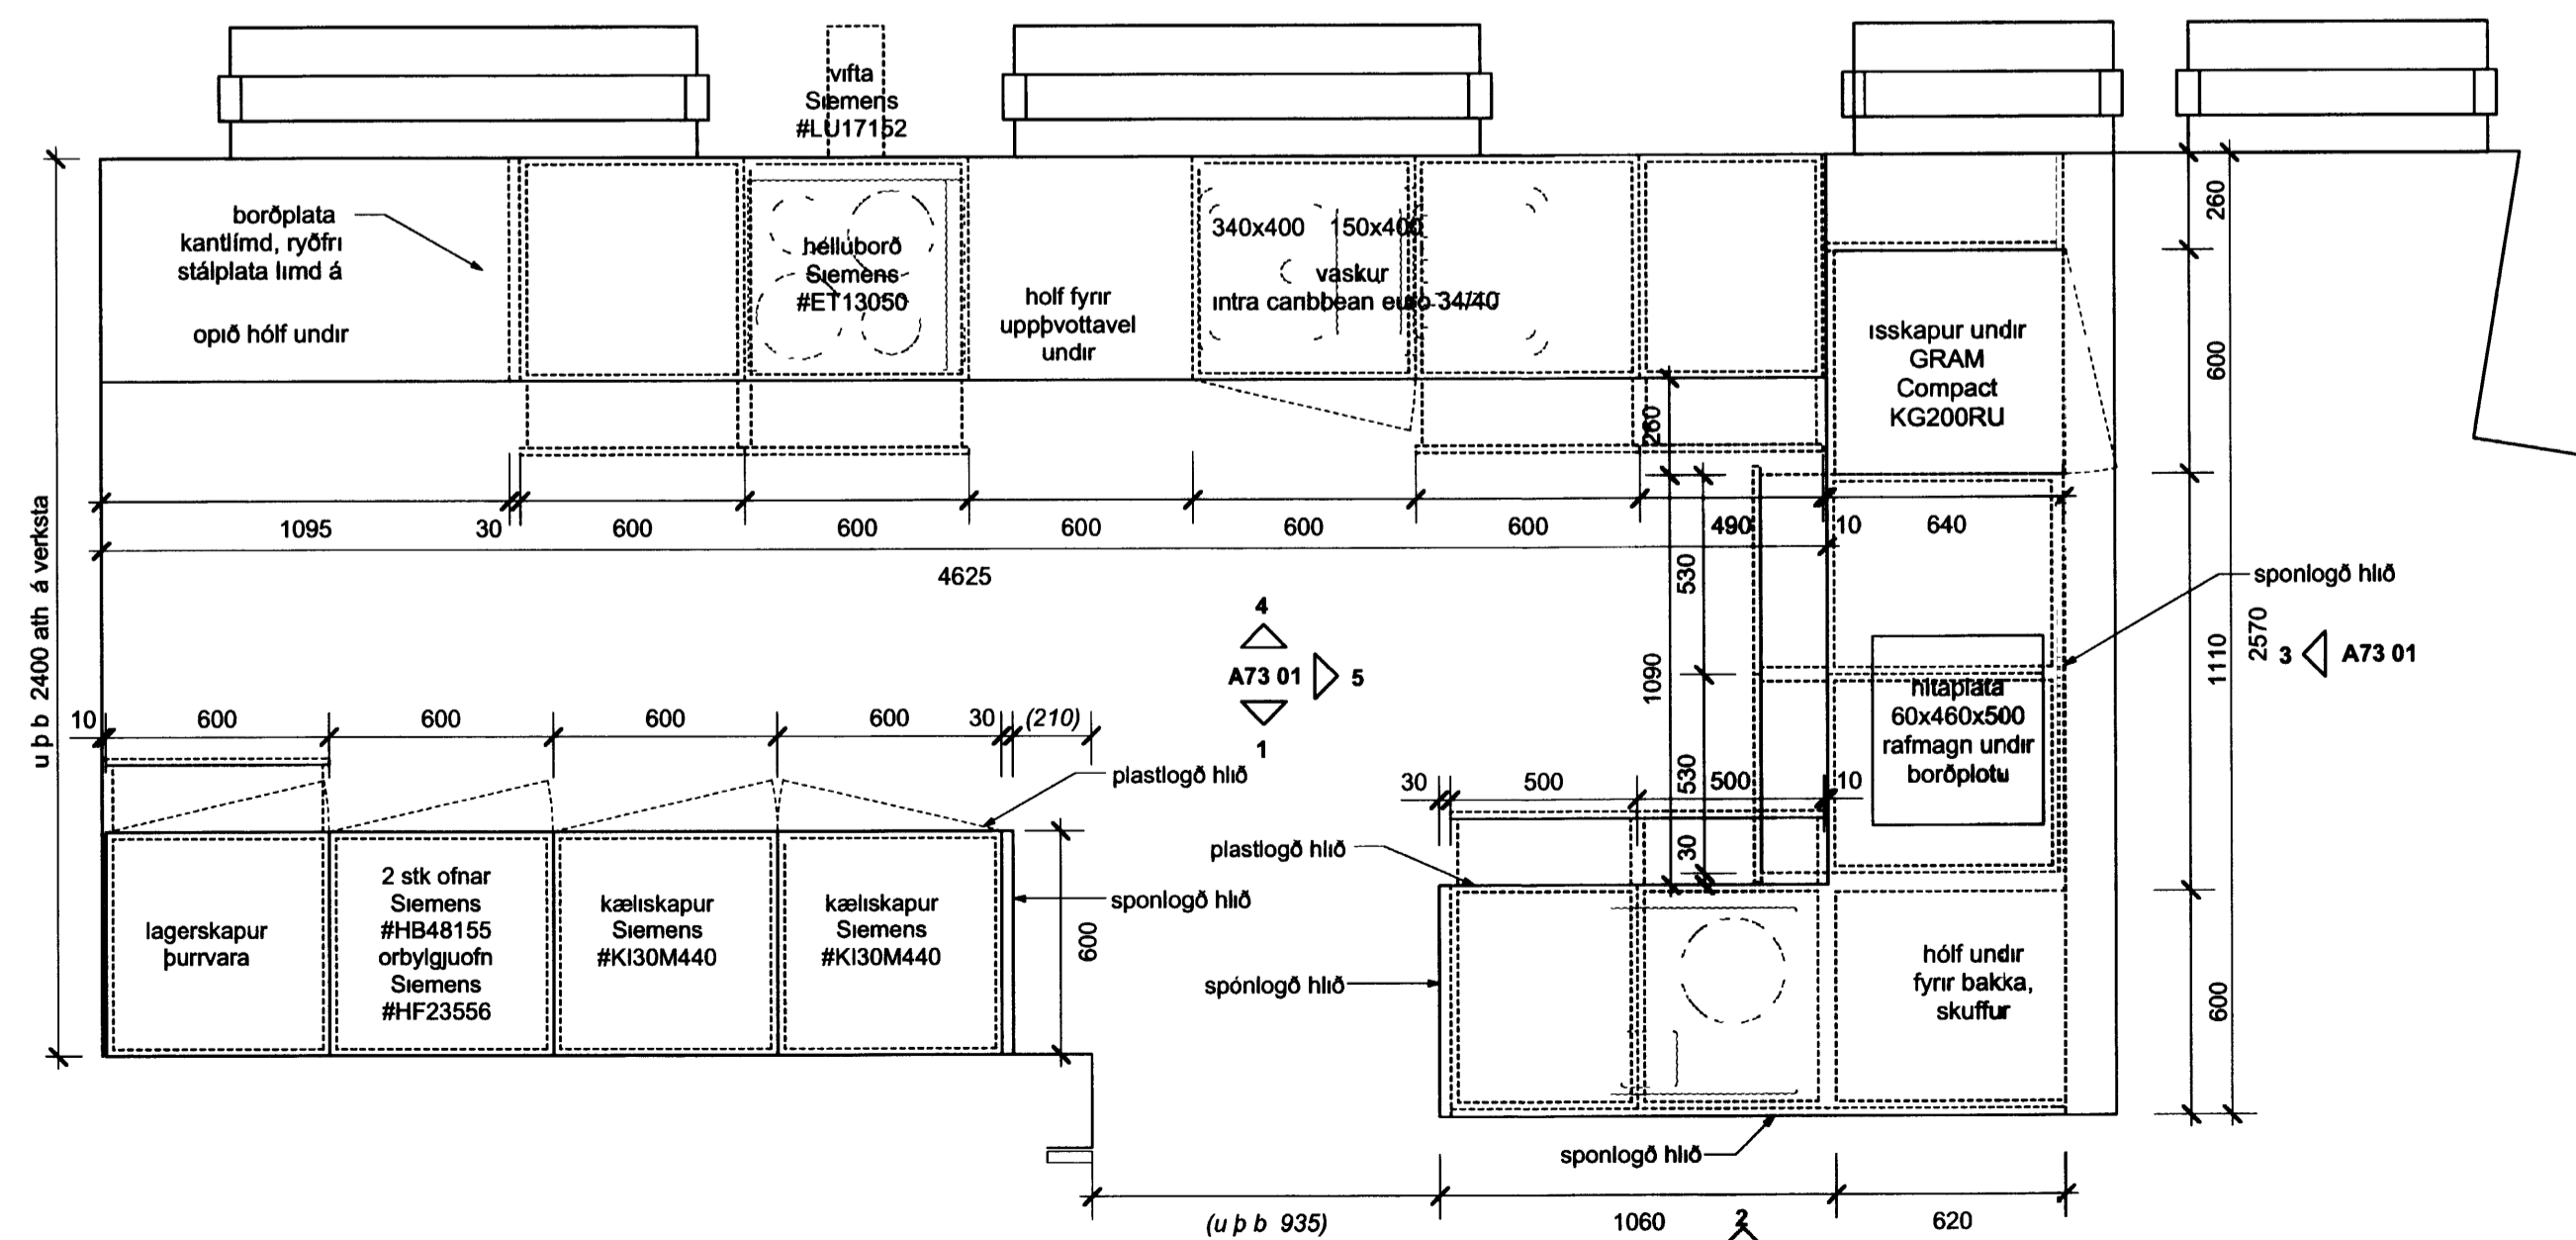

6 GRUNNMYND

GLÁMA-KÍM

Árn Kjartansson 10 96338-303

Jóhanna Þórunn 10 12187-803

Sigrún Kjartansson 10 12187-803

Sigrún Kjartansson 10 12187-803

Stjórnendur 10 12187-803

Stjórnendur 10 12187-803

ÍSLANDBANKI  
KIRKJUVEGI 23 - 900 VESTMANNNAEYJAR

VIÐBYGGING • ENDURBÆTUR

ELDHÚS SÉRUPPDRÁTTUR

Swyting 1060n nr. **A.73.01** GLÁMA-KÍM

Litgöngu 02.05.2003 Mæv 1.5, 1.20

Vörur GK 02/03 Tel 530-8100 Fax 530-8101 Vef www.glamokim.is

Árshóstið Lougavegi 144 105 Reykjavík  
+ 530-8100 Fax 530-8101 Sí 540-4962739  
glamokim@glamokim.is www.glamokim.is

Árn Kjartansson arkitekt FAI Sí 040352-3099

Sigrún Kjartansson arkitekt FAI Sí 100857-2009