




SNID A-A, m=1:5

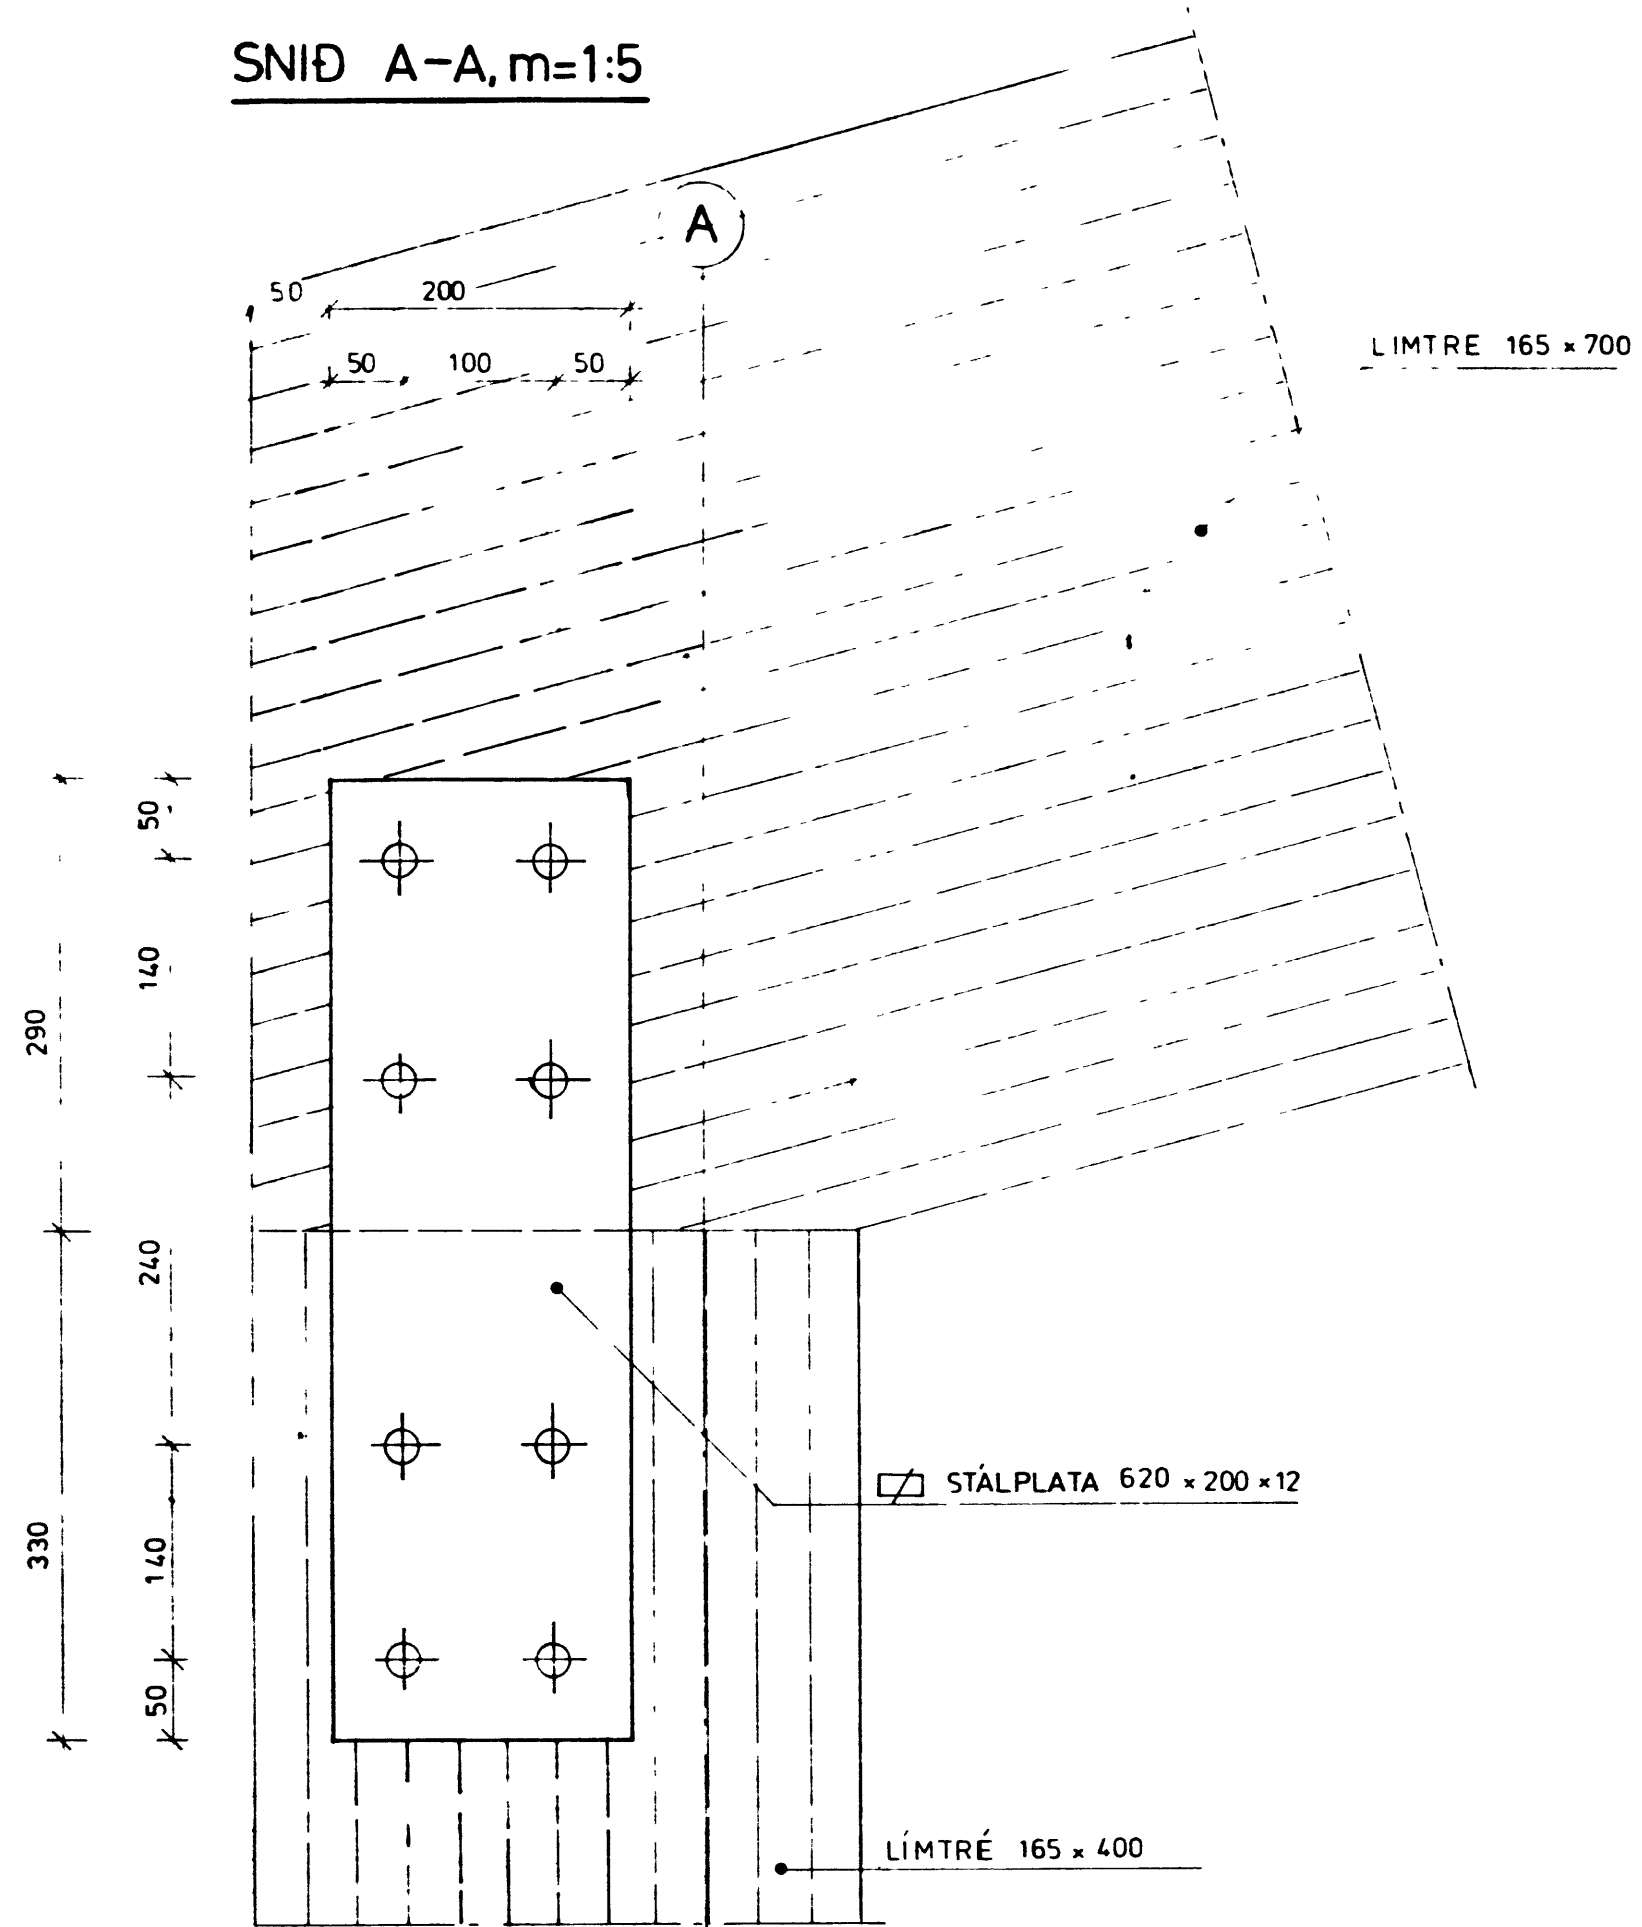


DEILI N, m=1:5

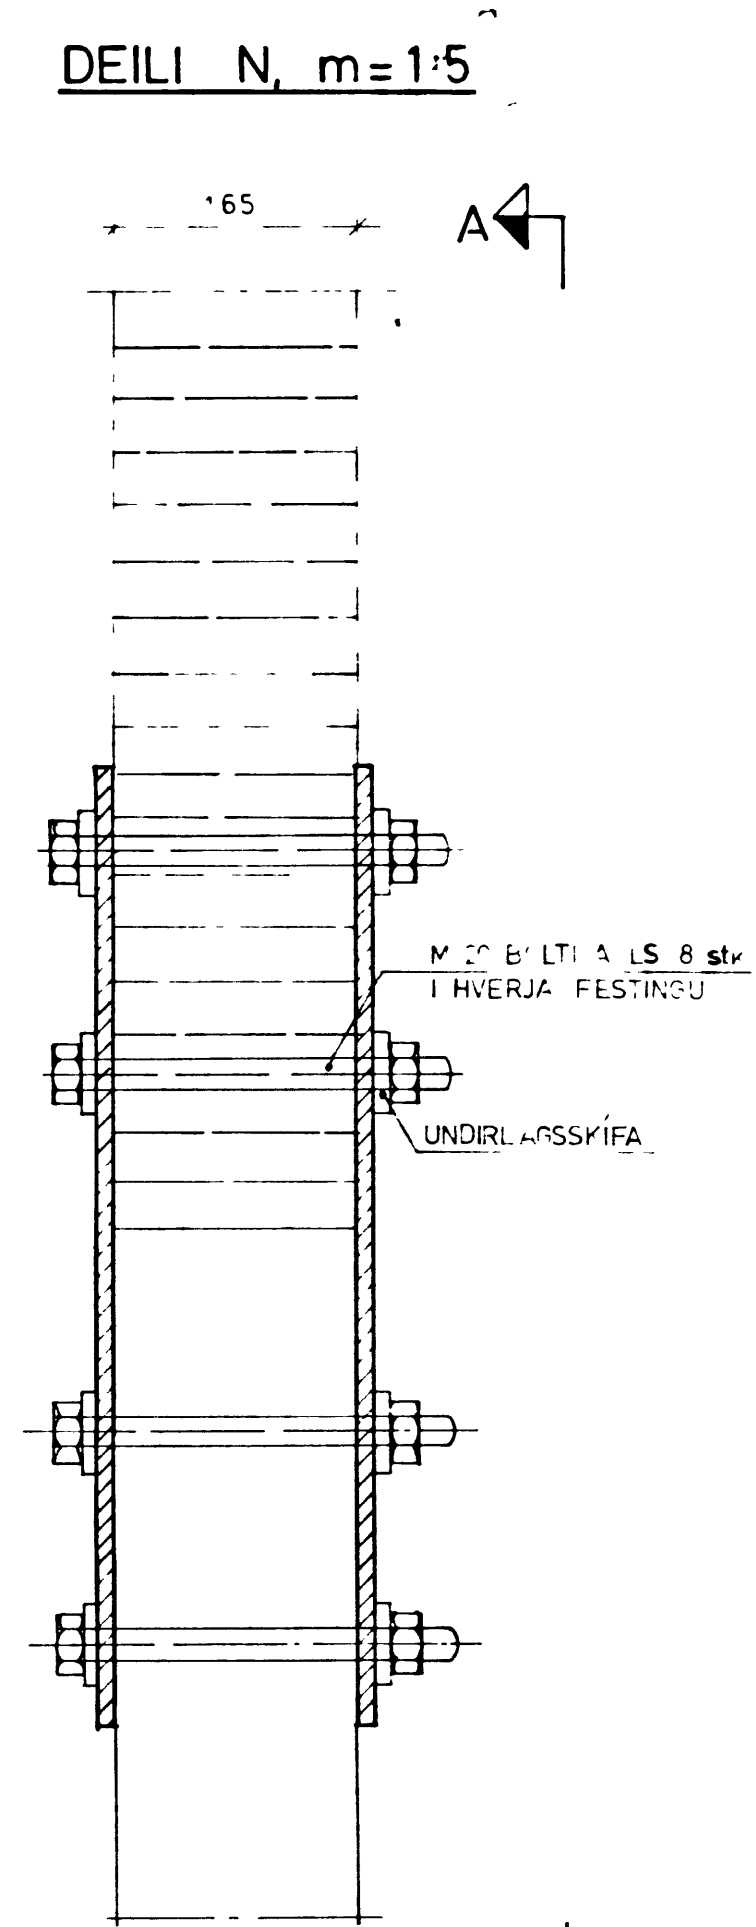


SNID A-A, m=1:5

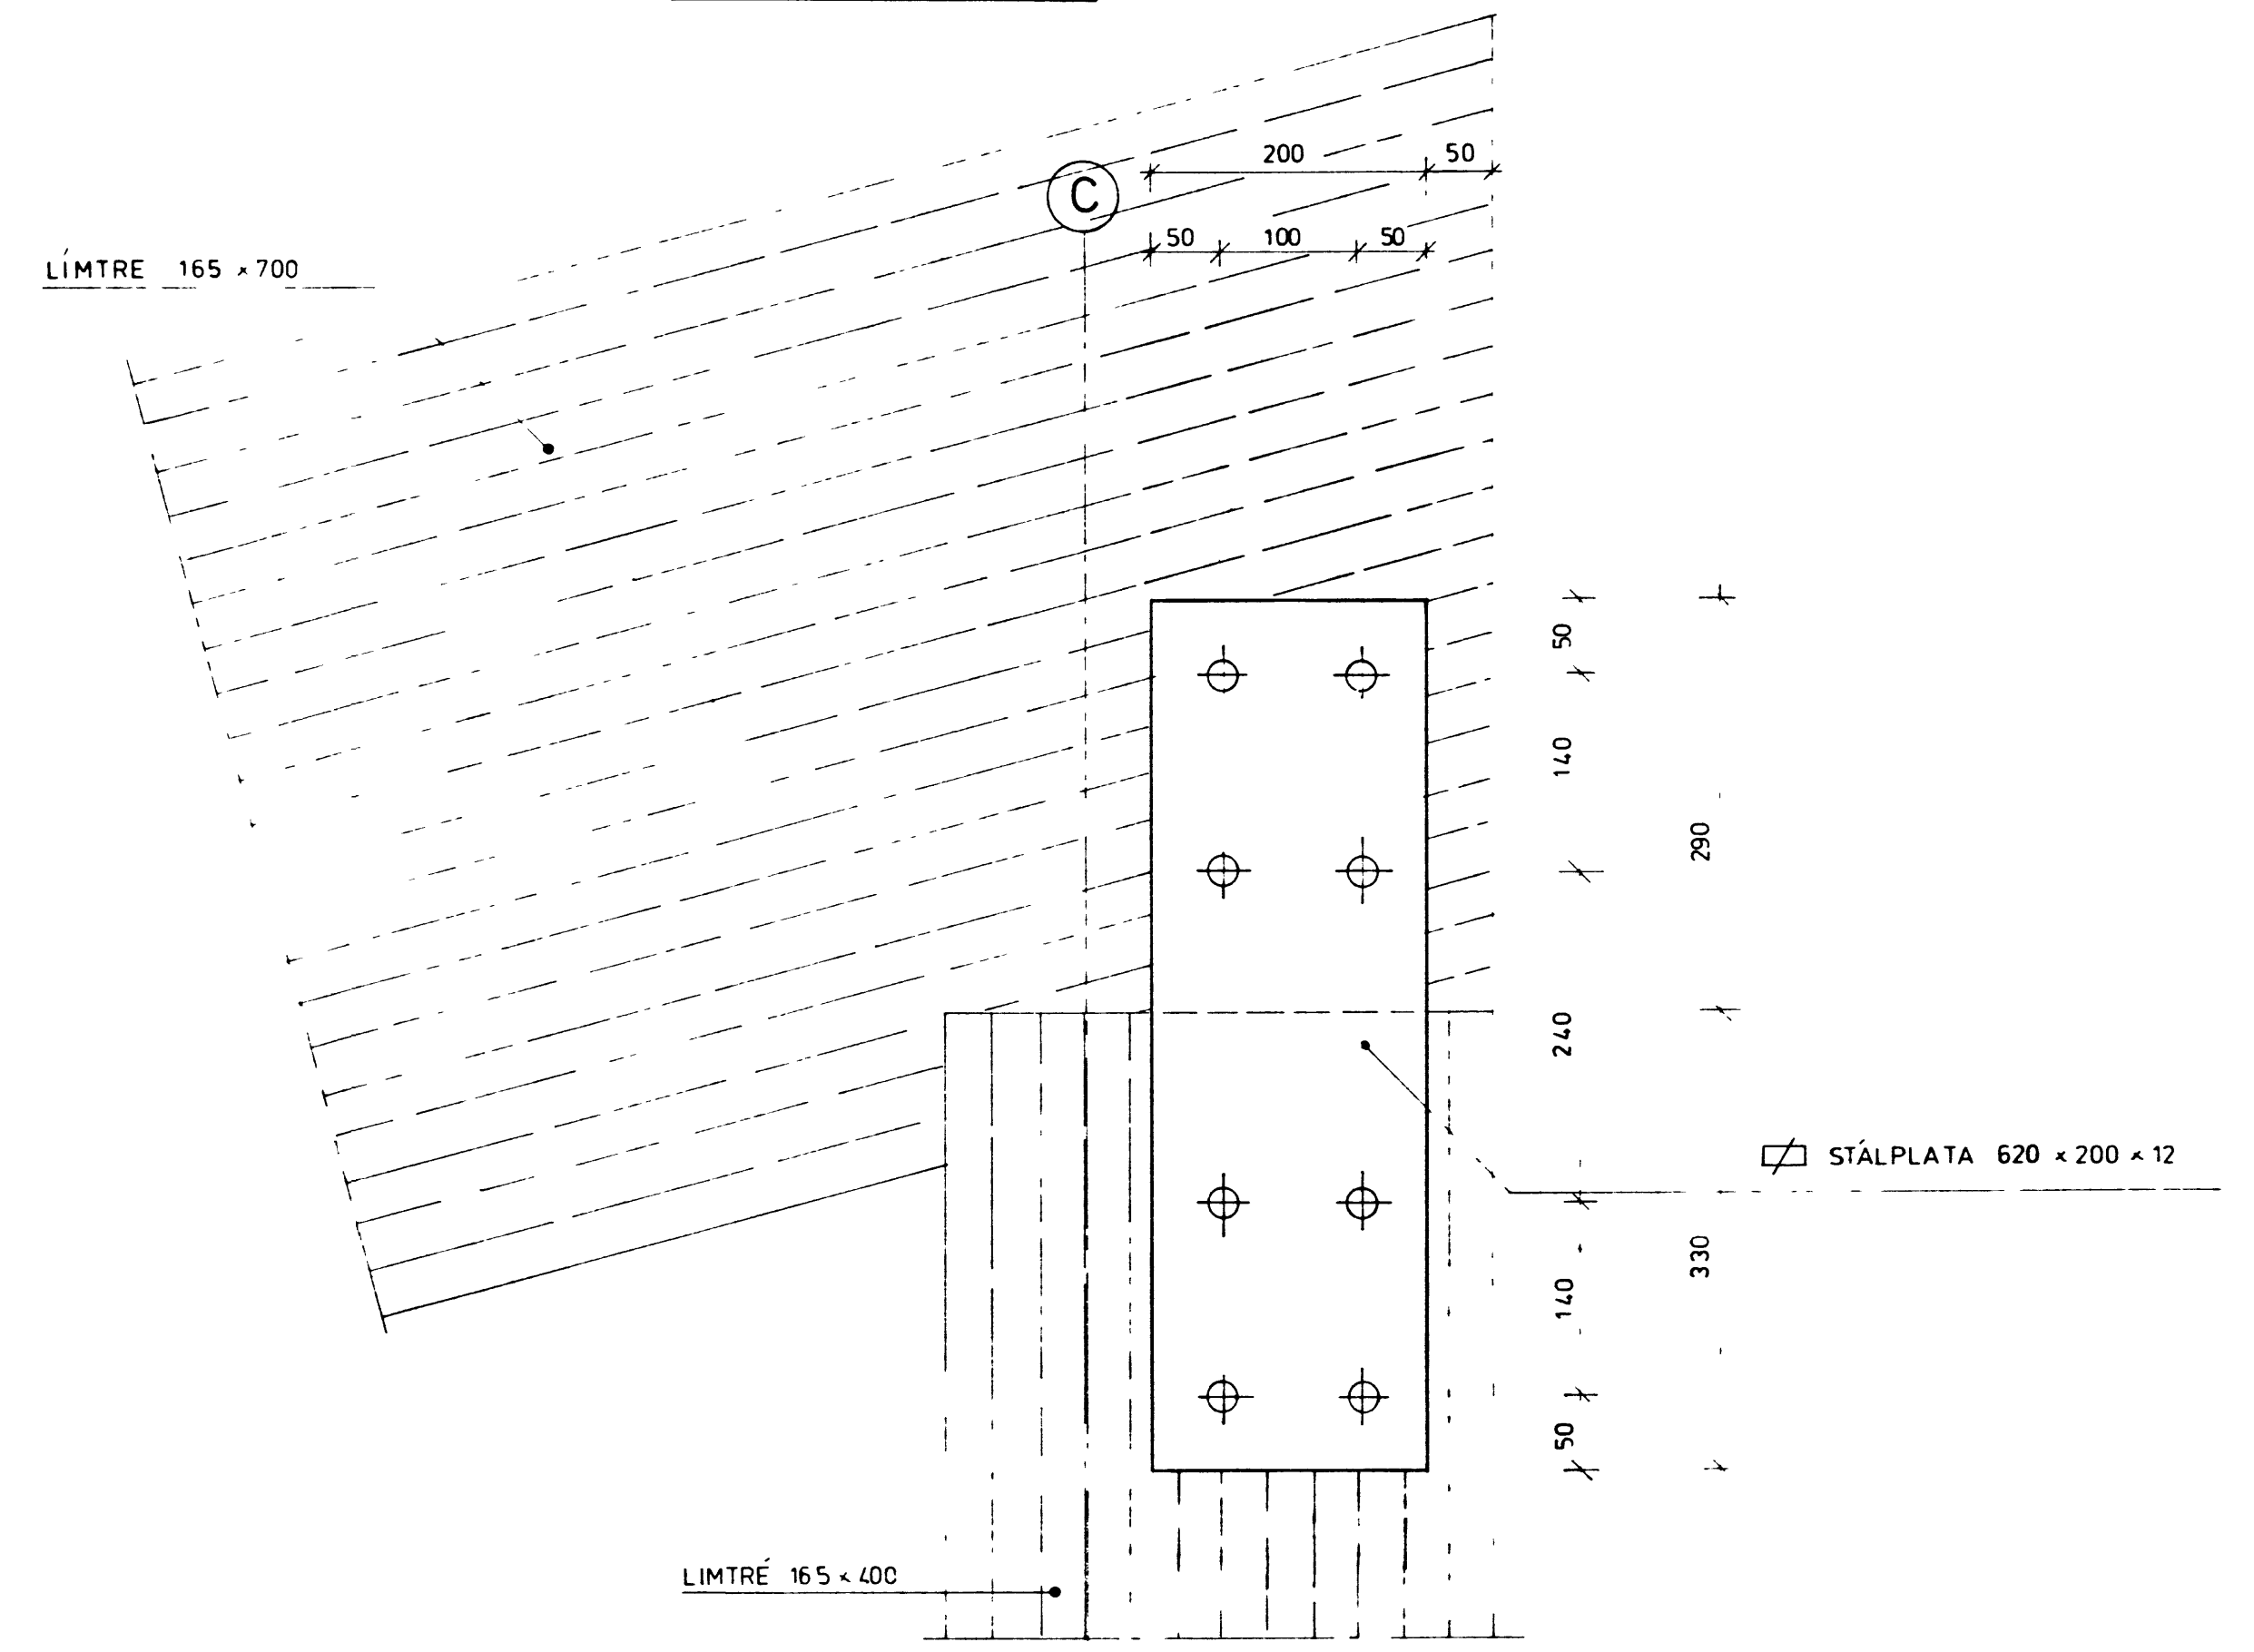


SNID B-B, m=1:5

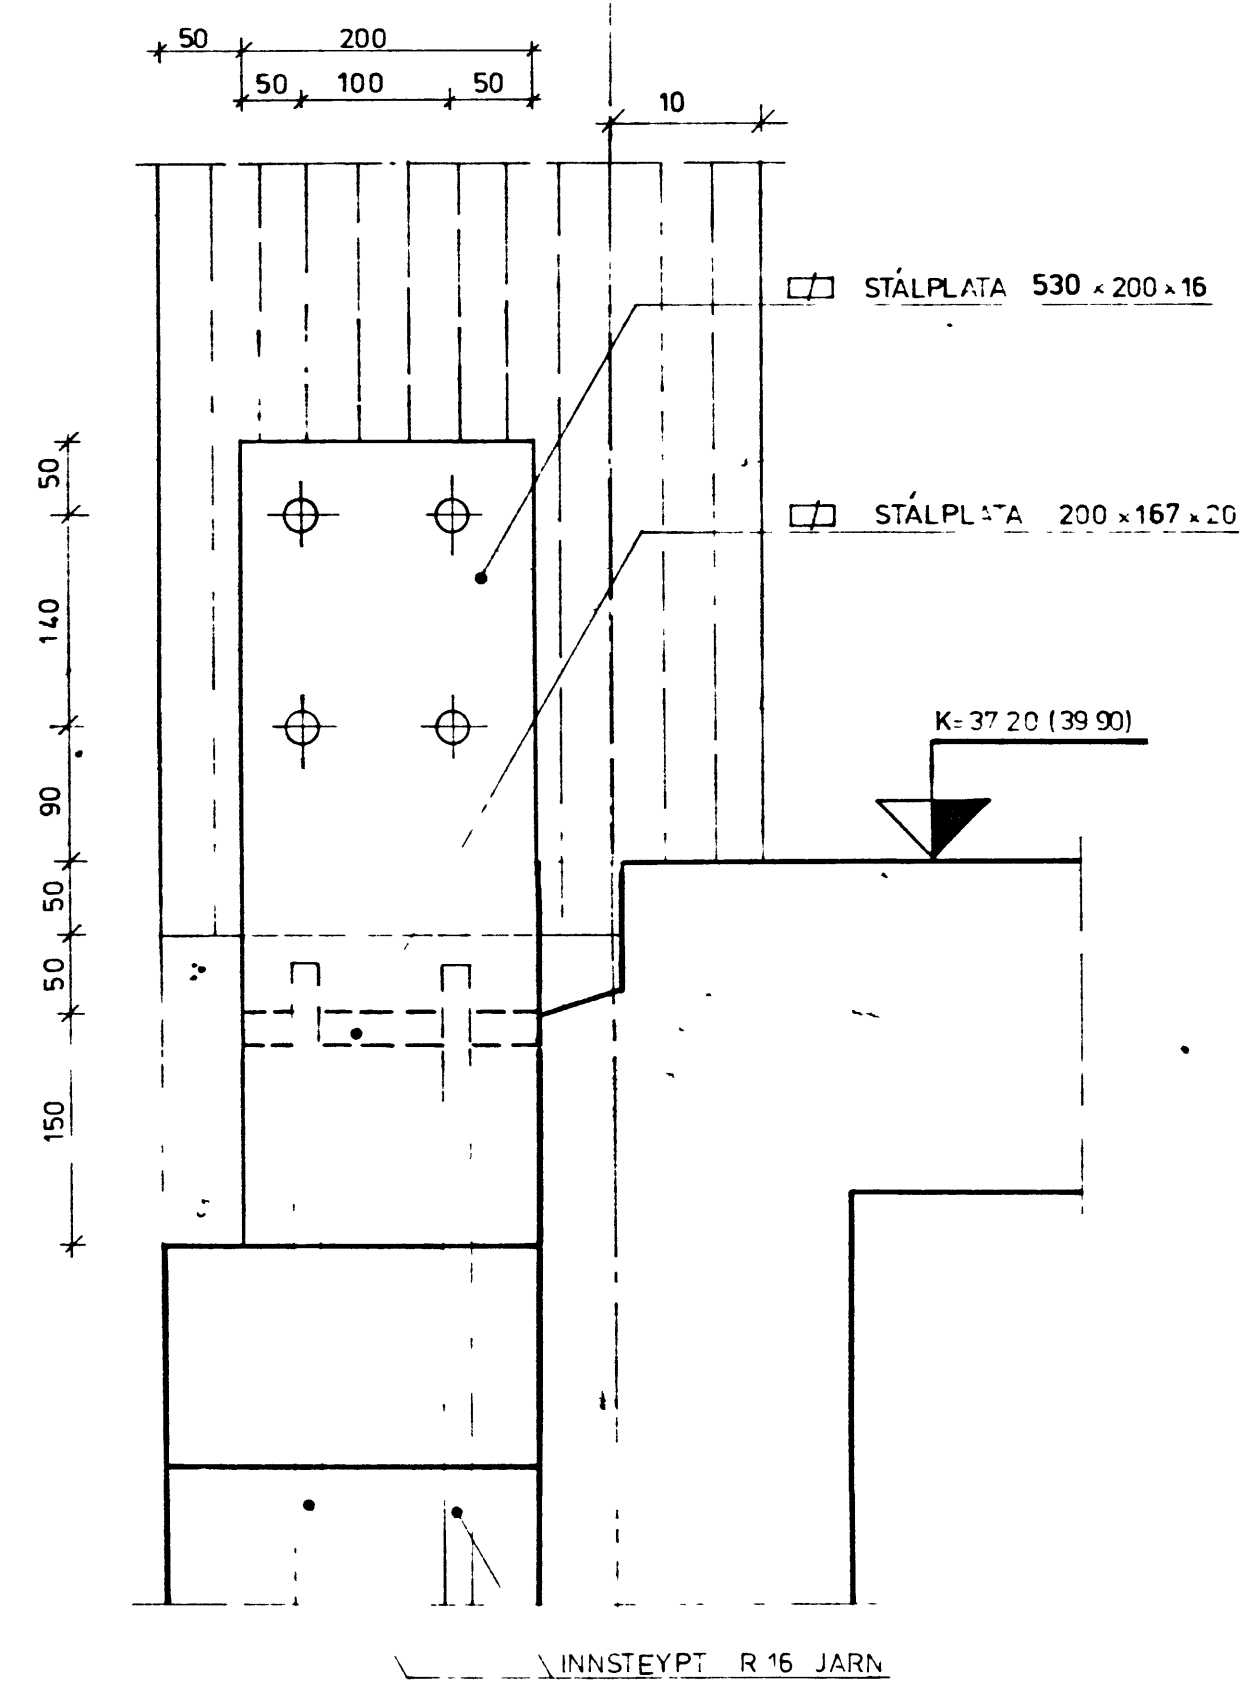

DEILI O, m=1:5

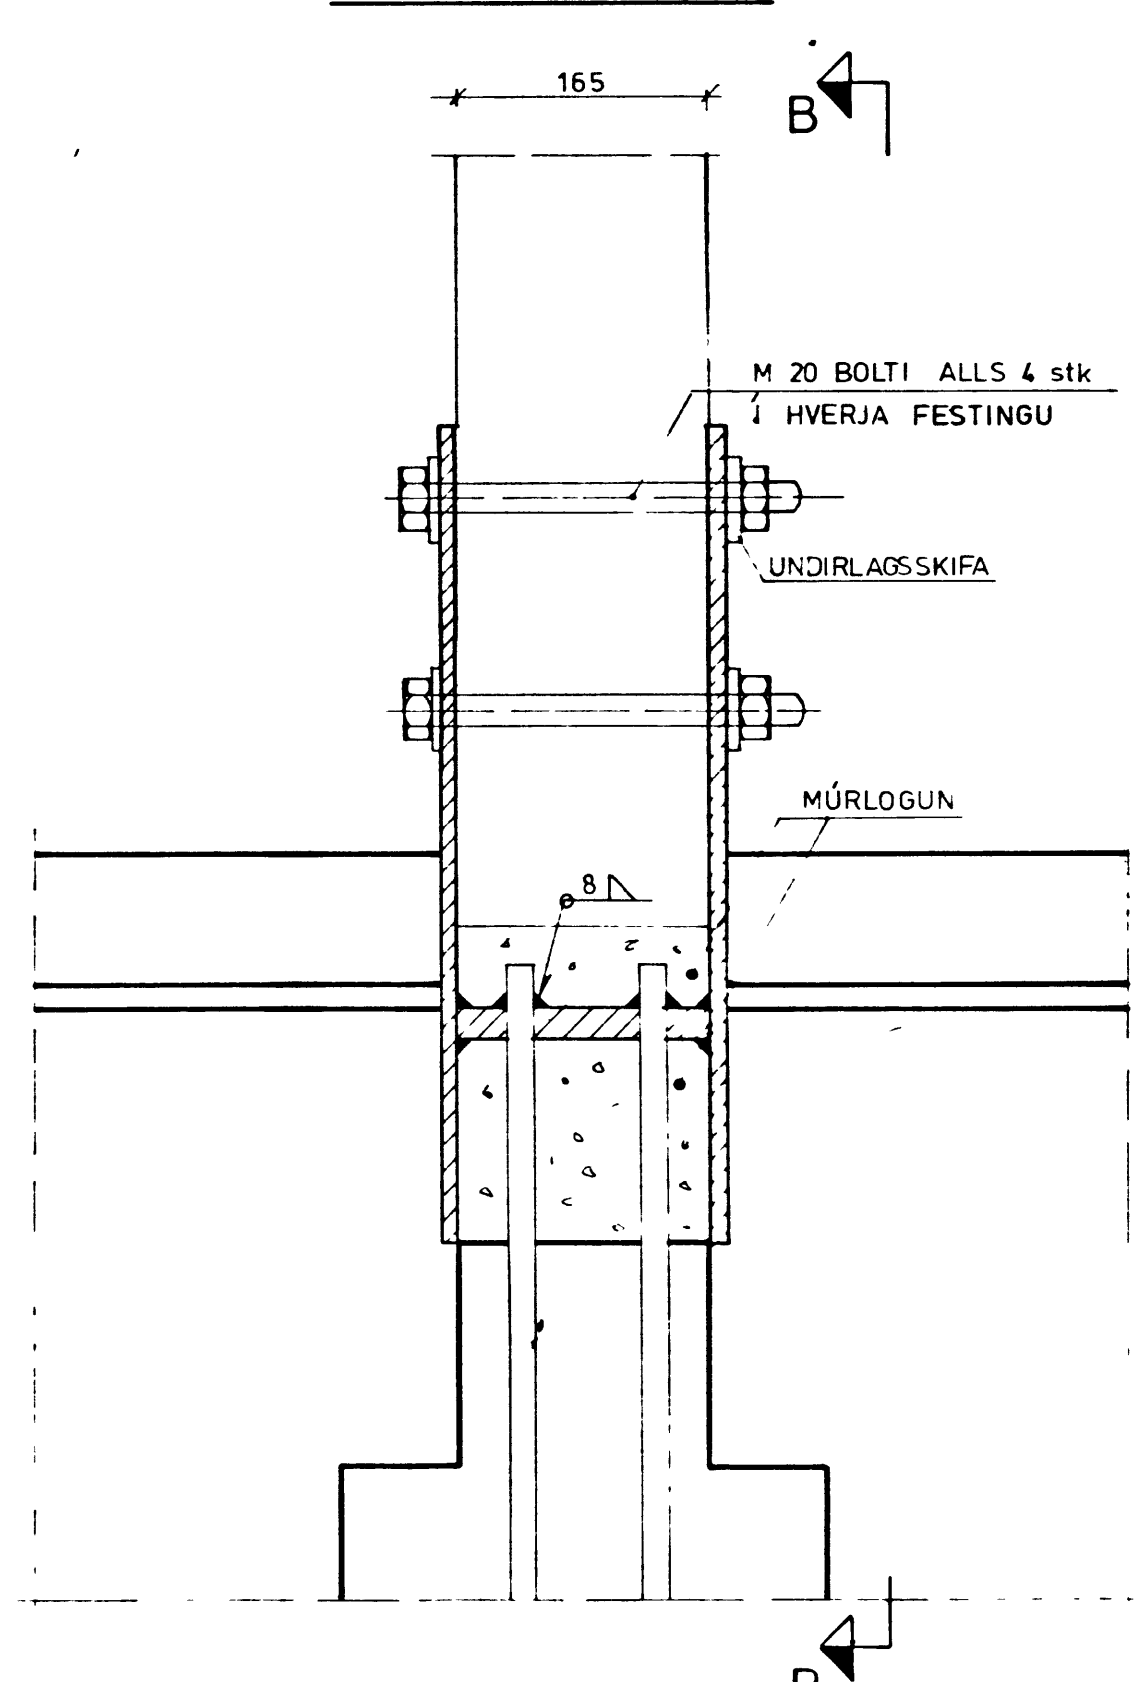

SNID B-B, m=1:5

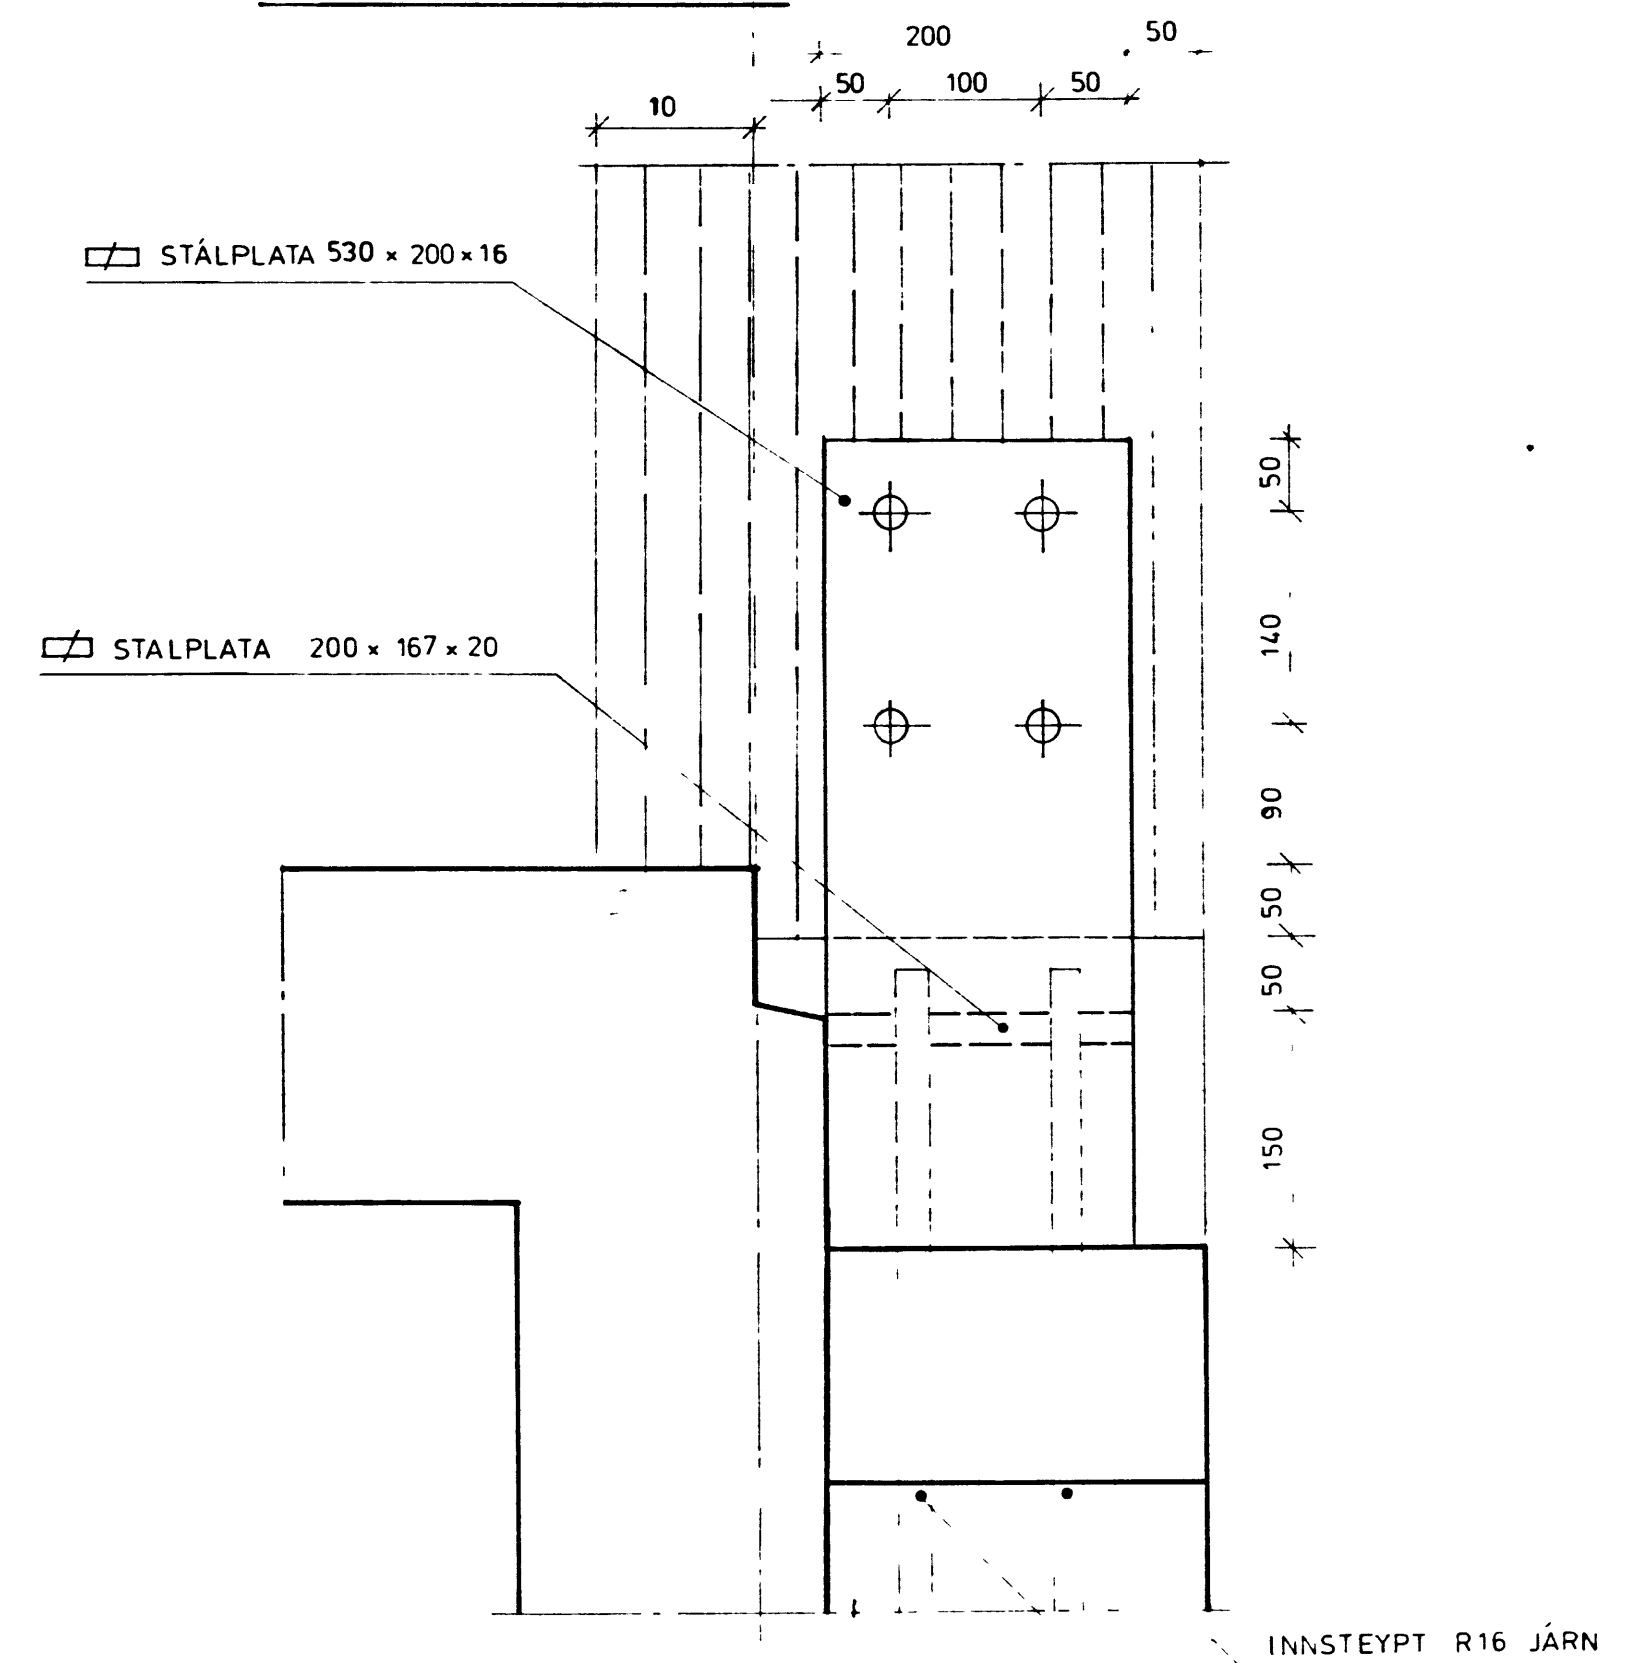

INNSTEYPT R 16 JÄRN

INNSTEYPT R16 JÄRN

AFSTADA DEILA, SJA TEIKN NR 542-519

FJARHITUN Í VESTMANNAEYJUM  
KYNDISTOD  
FESTING Á LÍMTRÉBITA OG SÚLU

**FJARHITUN hf**  
VERKFRÆÐISTOFA  
ALFAMYRI 9  
105 REYKJAVÍK  
SÍMI 82322

HANNAÐ H H J	TEIKNAD KG OM	SAMÞ R R	DAGS 77.12.05	KVARDÍ 1 5	NR 542-520
-----------------	------------------	-------------	------------------	---------------	---------------