




BITAR Í ÁSUM 2,3 OG 4

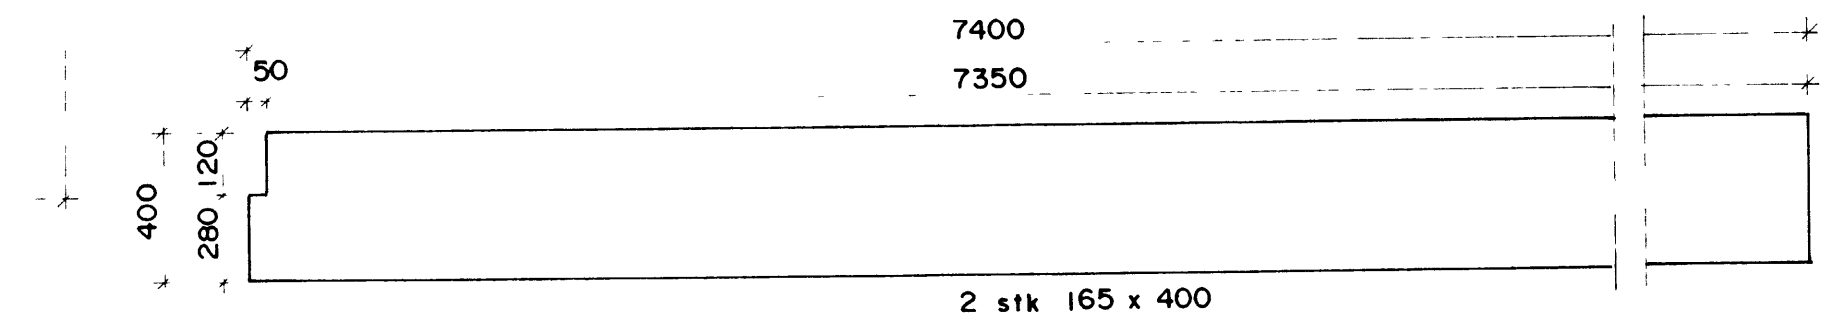


SÚLUR Í ÁS F
F/3 OG F/2

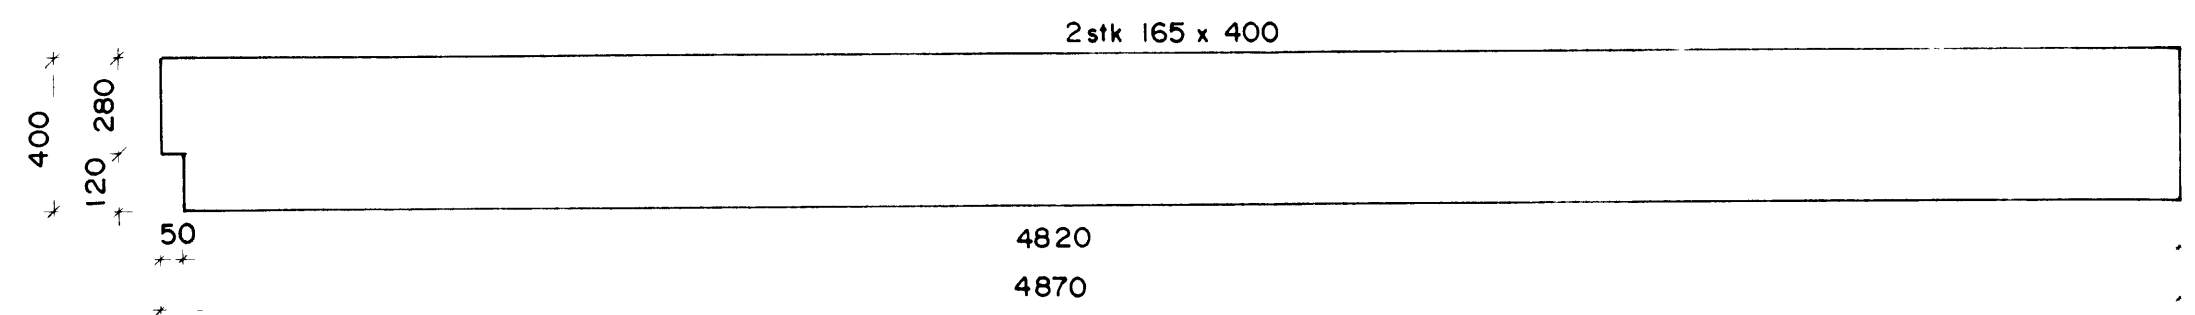


SÚLUR Í ÁS F
F/1 OG F/0

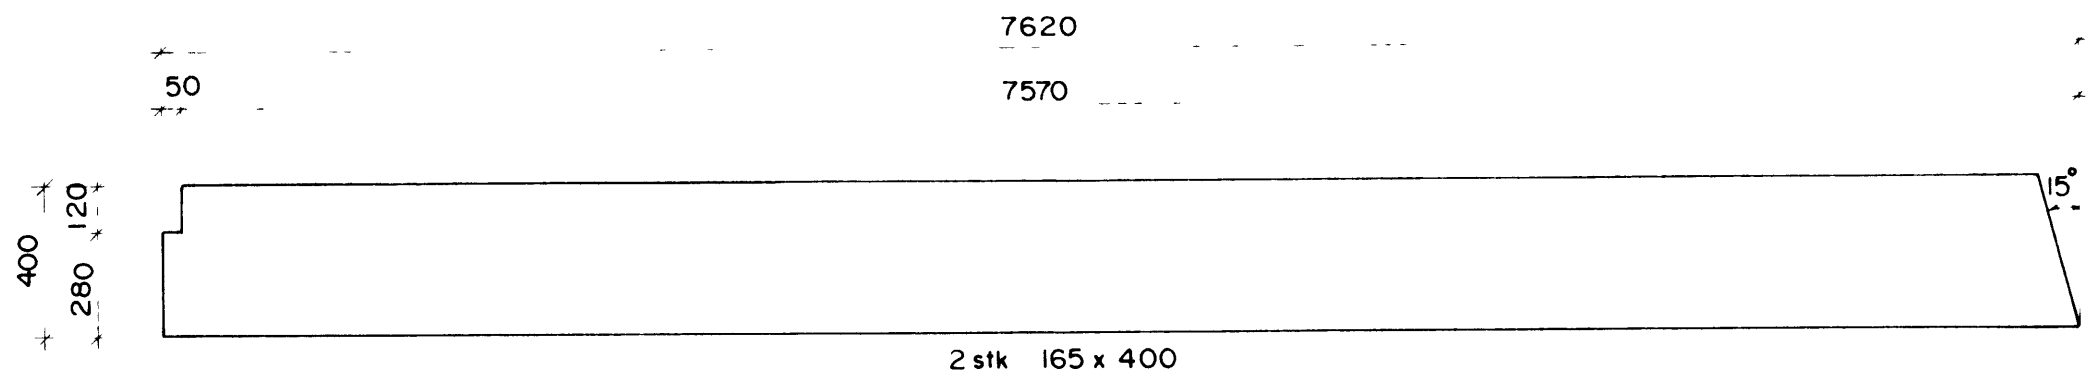


SÚLUR Í ÁS D
D/0 OG D1

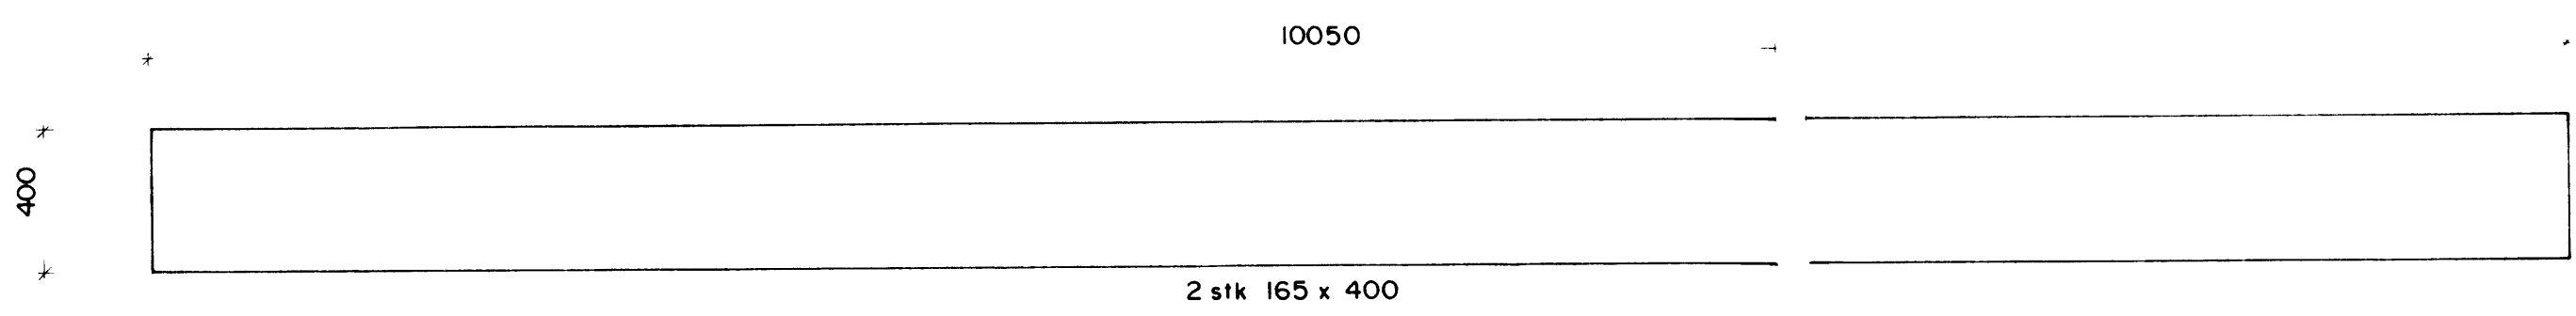


SÚLUR Í ÁS D
D/3 OG D/2

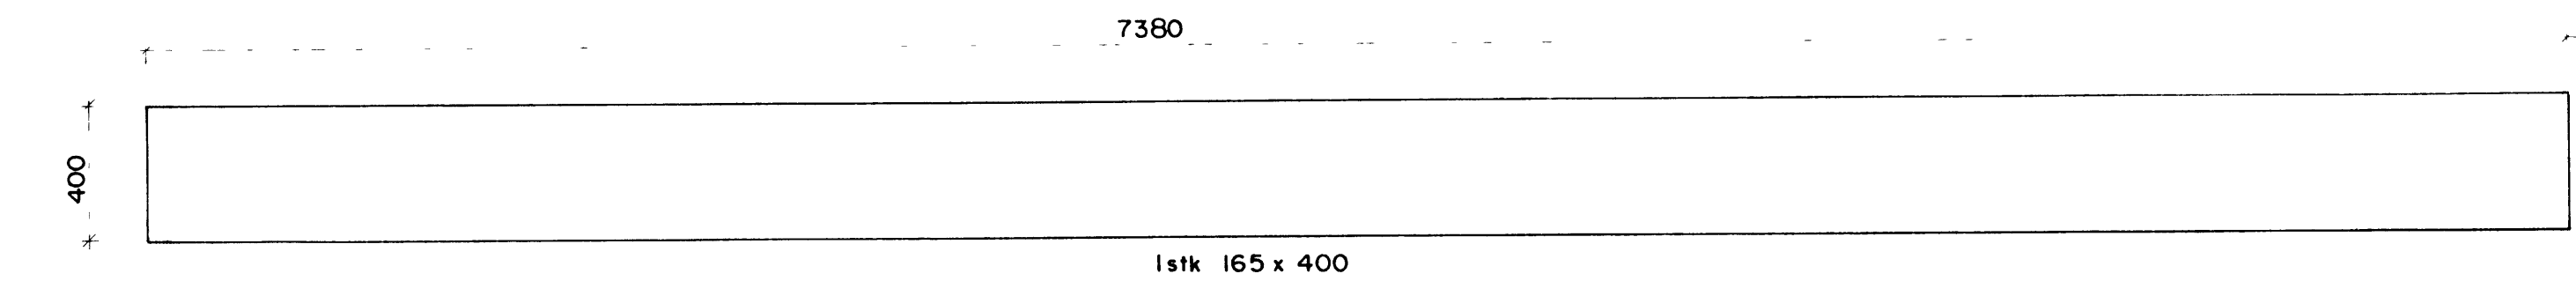


SÚLA D/4
(ATHUGA ÞARF HVORT KÓTI Á VEGG SE RÉTTUR Þ e -39,82)

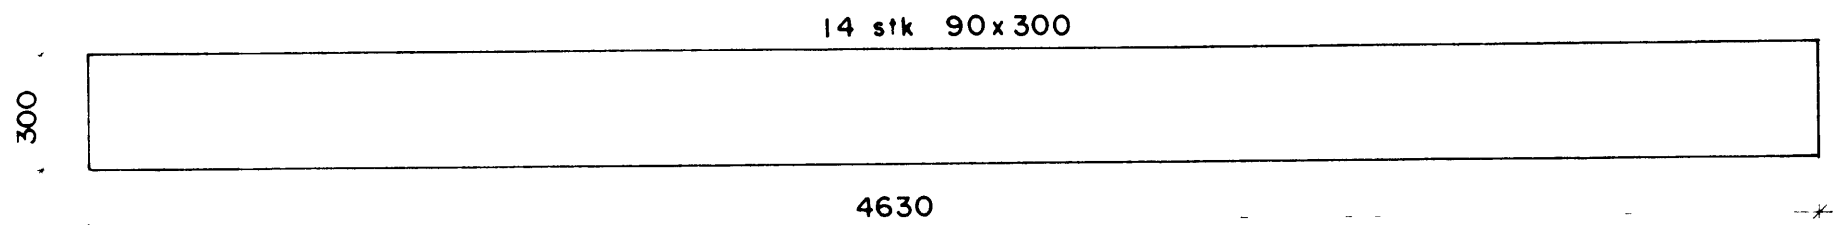


BITAR Í ÁSUM D, F OG Í ÞAKI Á MILLI ÁSANNA

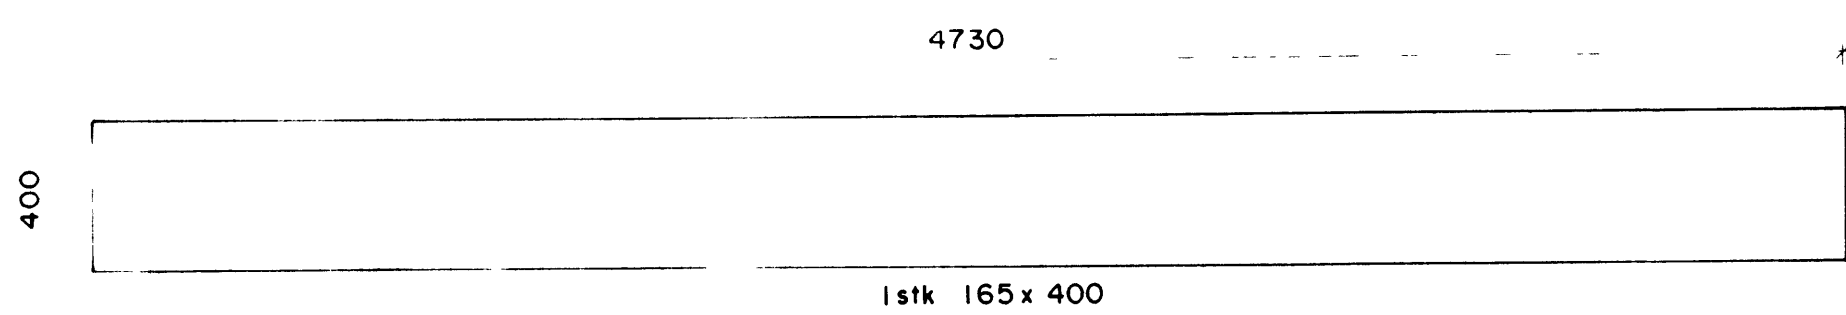

SÚLA F/4
(ATHUGA ÞARF HVORT KÓTI Á VEGG SE RÉTTUR Þ e 39,82)

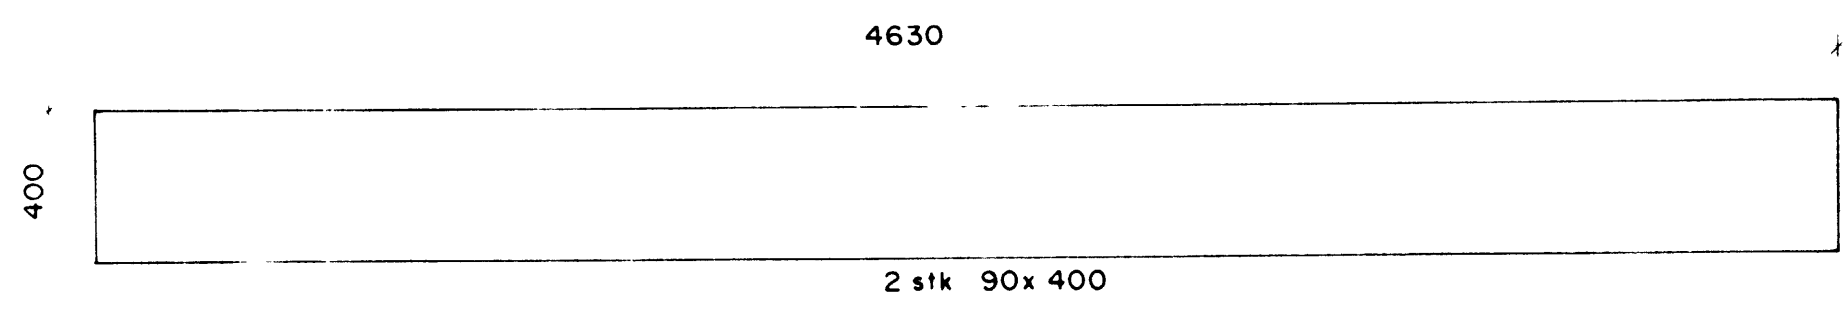

BITAR Í ÁS D

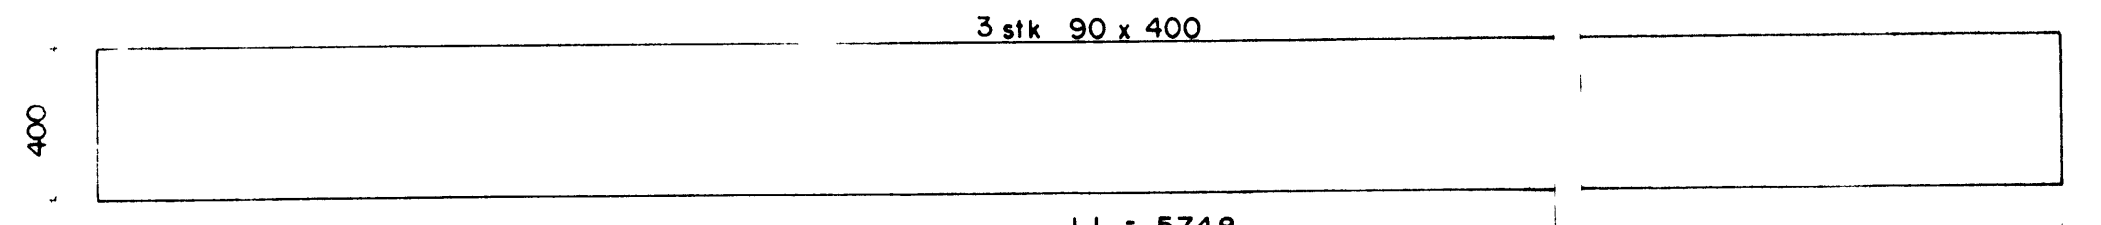

L1 = 5748
L2 = 6395
L3 = 7042

SÚLUR Í ÁS 4
(ATHUGA ÞARF HVORT KÓTI Á VEGG SE RÉTTUR Þ e +39,82)

VINNULÍKNING

W 4 1989 BREYTTI F2			
FJARHITUN VESTMANNAEYJA KYNDISTOD - VIÐBYGGING		FJARHITUN hf VERKFRÆÐSTOFA BORGARTÚNI 17 105 REYKJAVÍK SÍMI 28955	
HANNAÐ E.S.	TEIKNAD P.G.	YFIRF H.H.T.	DAGS 88 03 14
SAMP Ólafur Björnsson		KVARDI 1 20	NR 542-01 K-655