



Figur 2 af B1

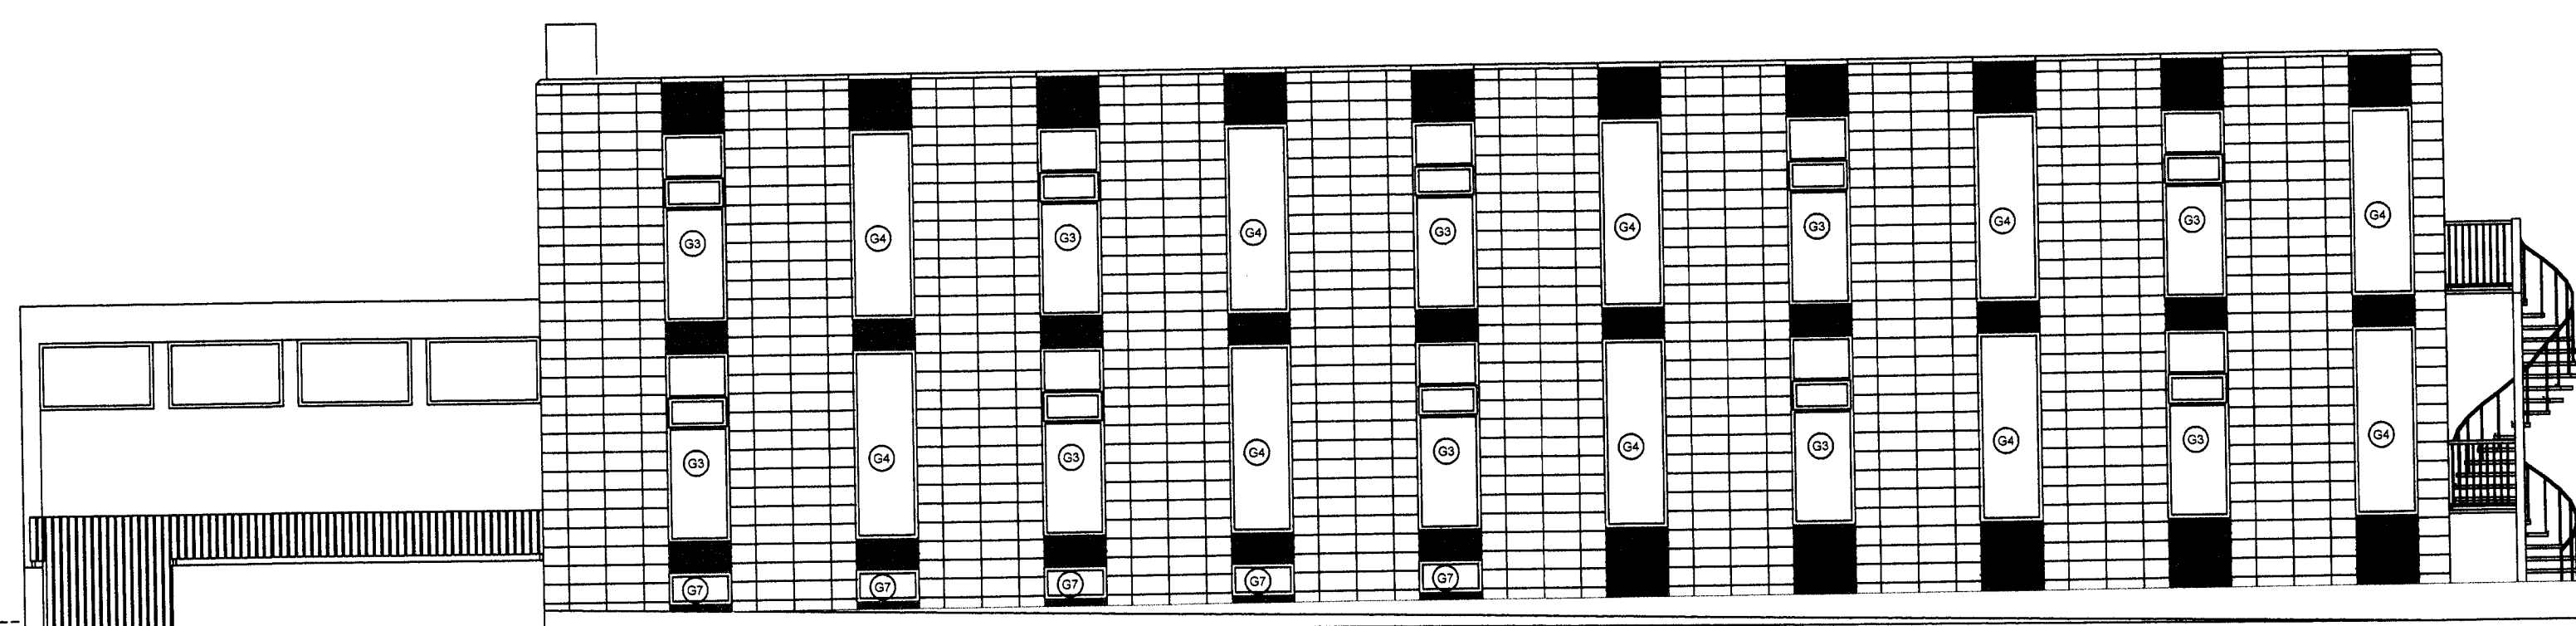

SUÐUR

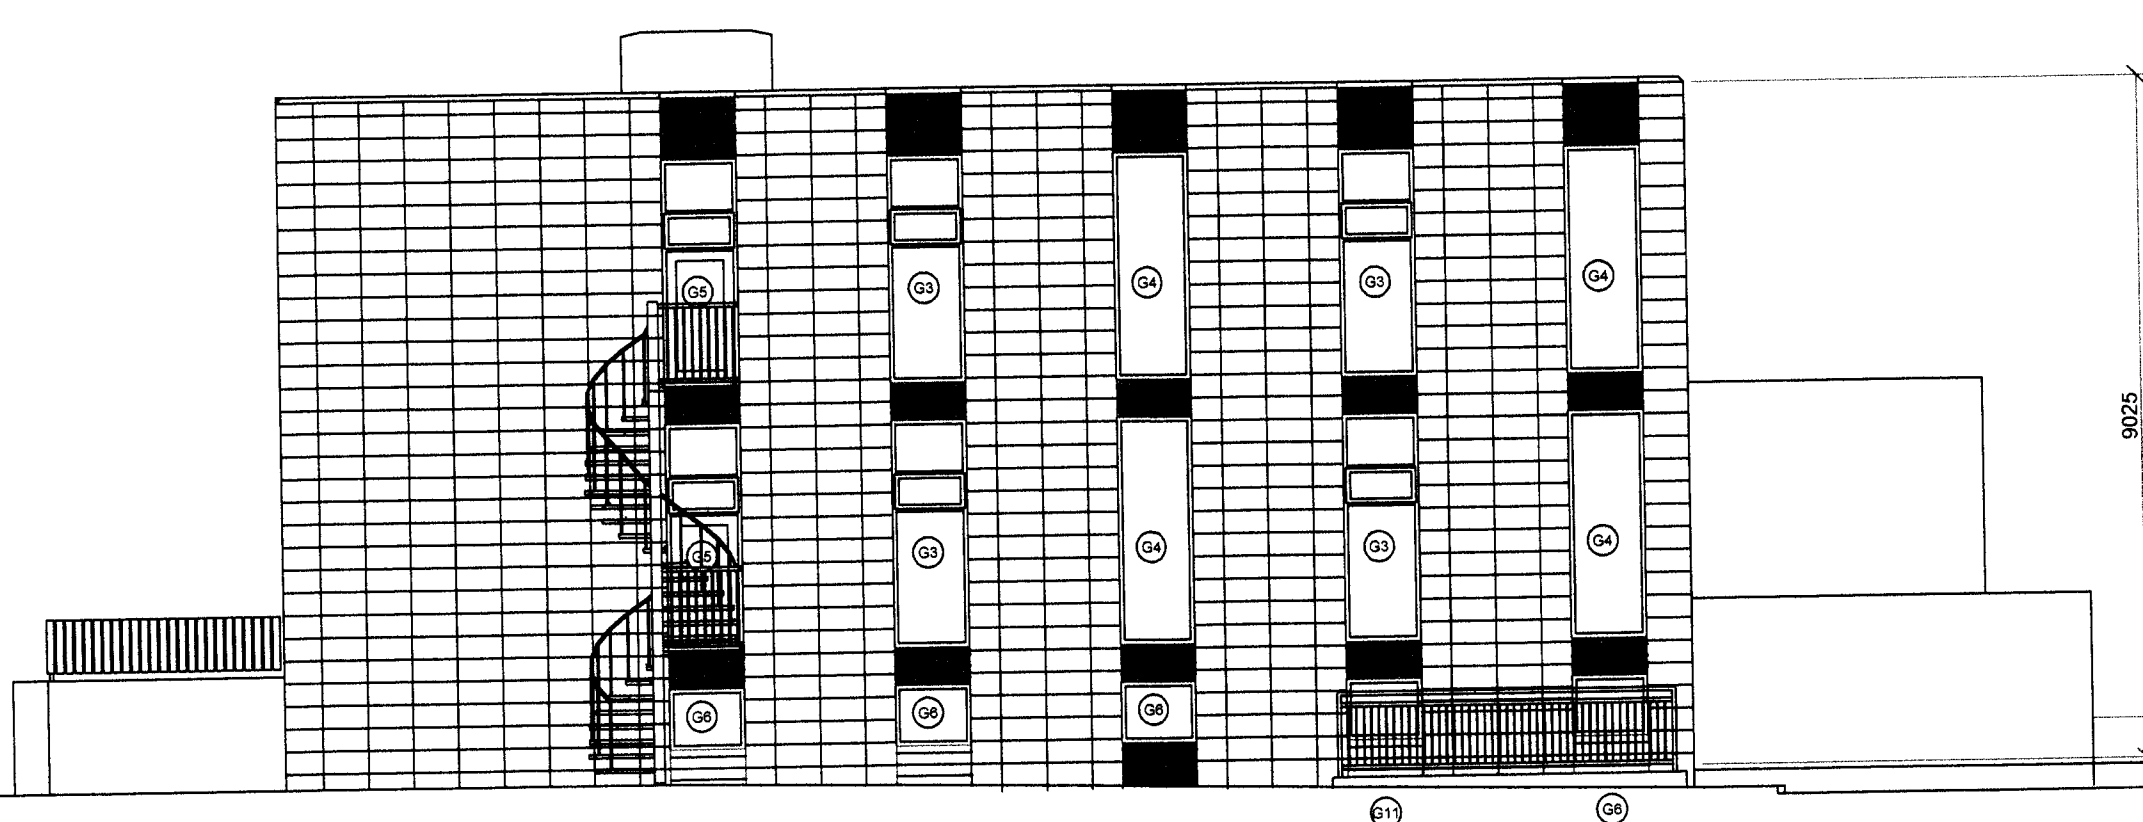

AUSTUR


STADUR:

VESTMANNAEYJABÆR

VERK:
SAFNAHÚSIÐ
KLÆÐNING

TEIKNING:
ÚTLIT SUÐUR
ÚTLIT AUSTUR

VERKNR:	MÆLIKVARÐI:	TEIKN.NR:
377B	1:100	107
	TEIKNAD:	

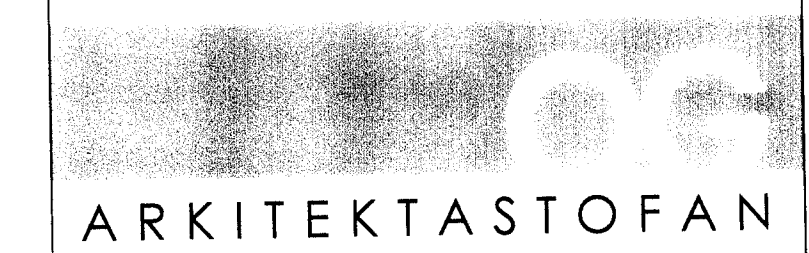

Ormar Þór Guðmundsson · Garðar Guðnason · Sigurður Guðafsson
 Skúlatún 2 IS-105 Reykjavík Sími 562 6833 Fax 562 6835
 arkitektastofan@arkitektastofan.is www.arkitektastofan.is

Arkitektastofan ehf. 2008. All rights reserved. 1:100 107