

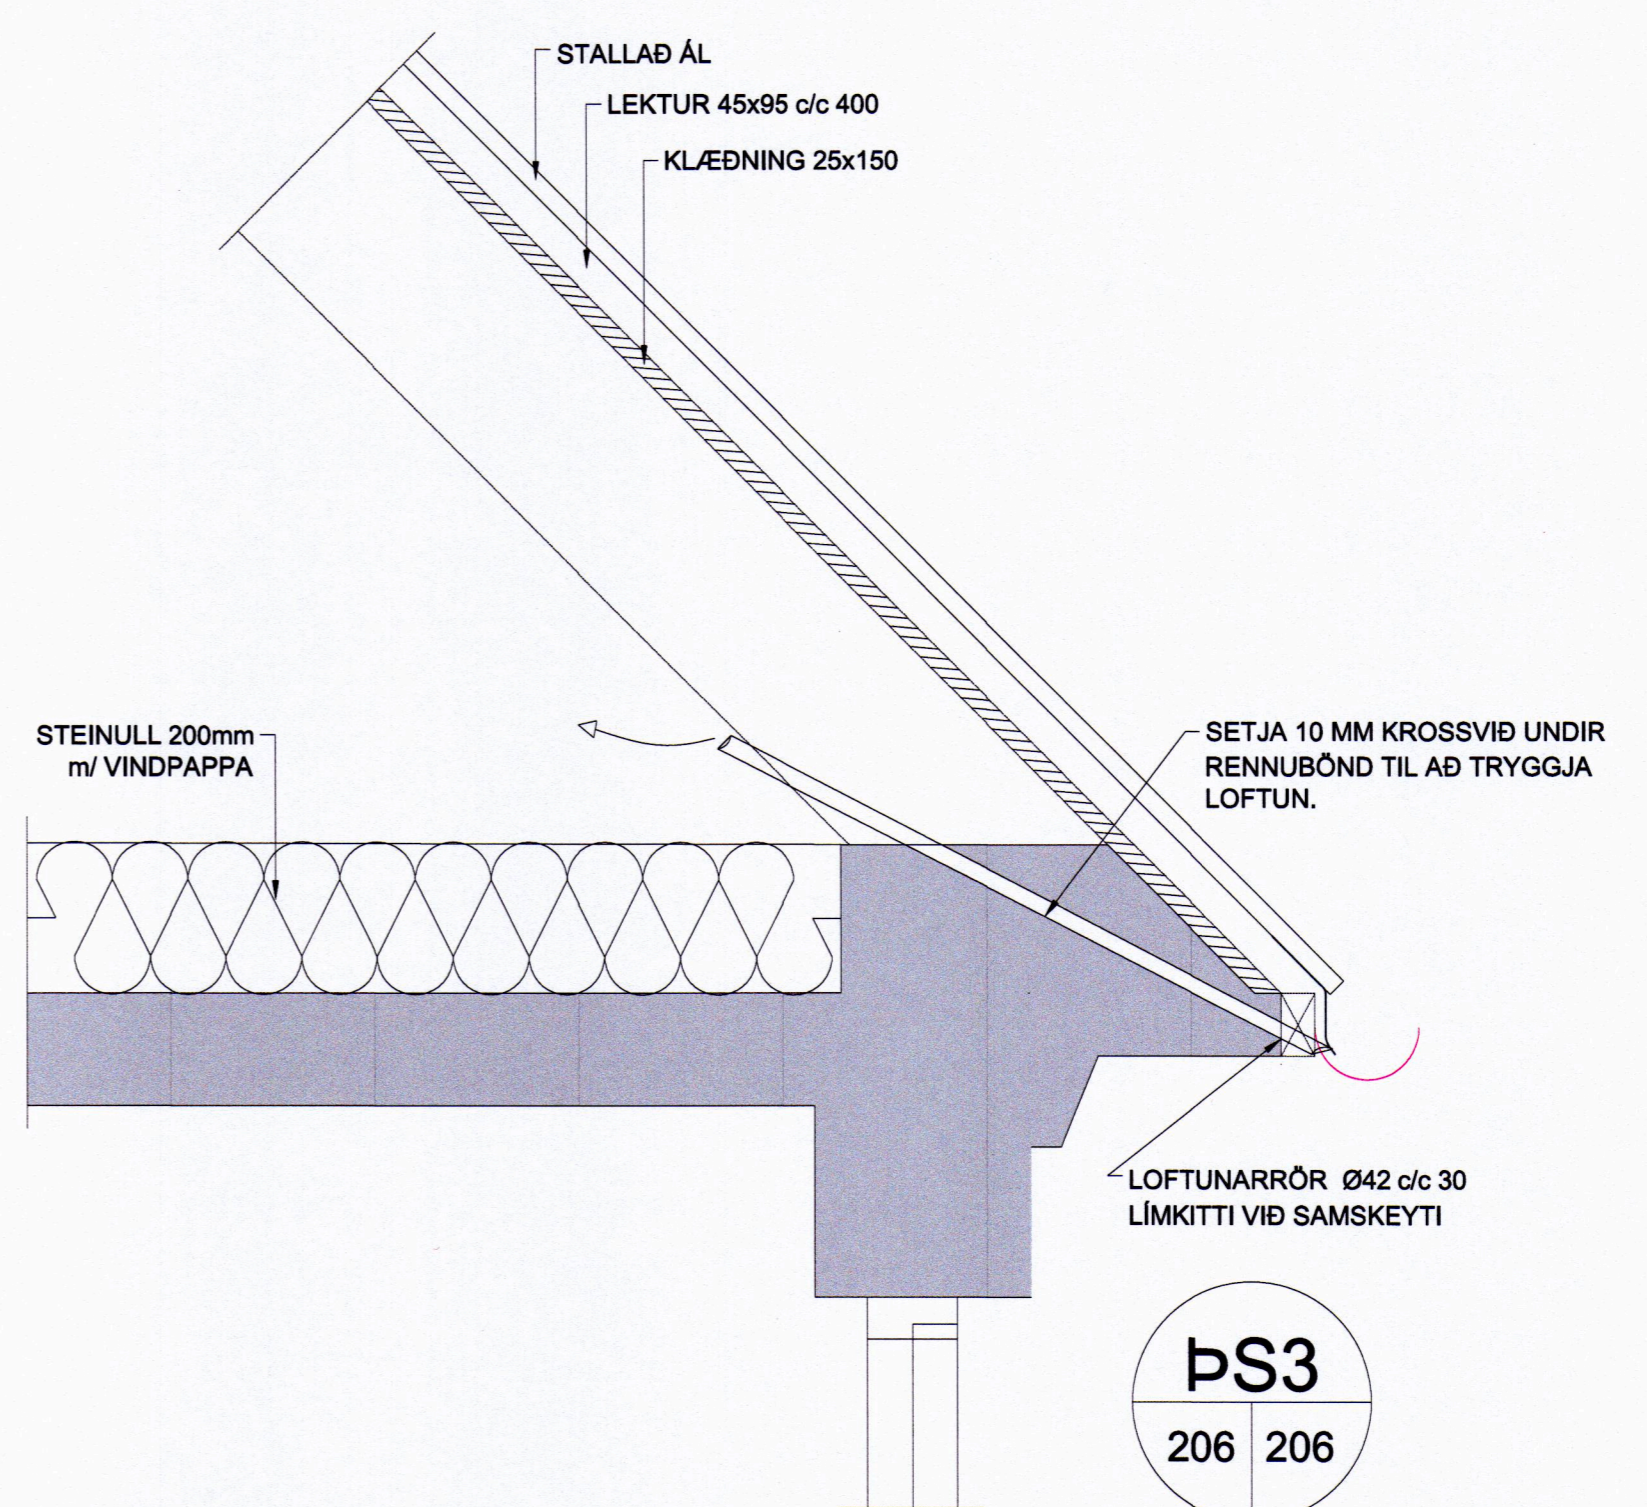


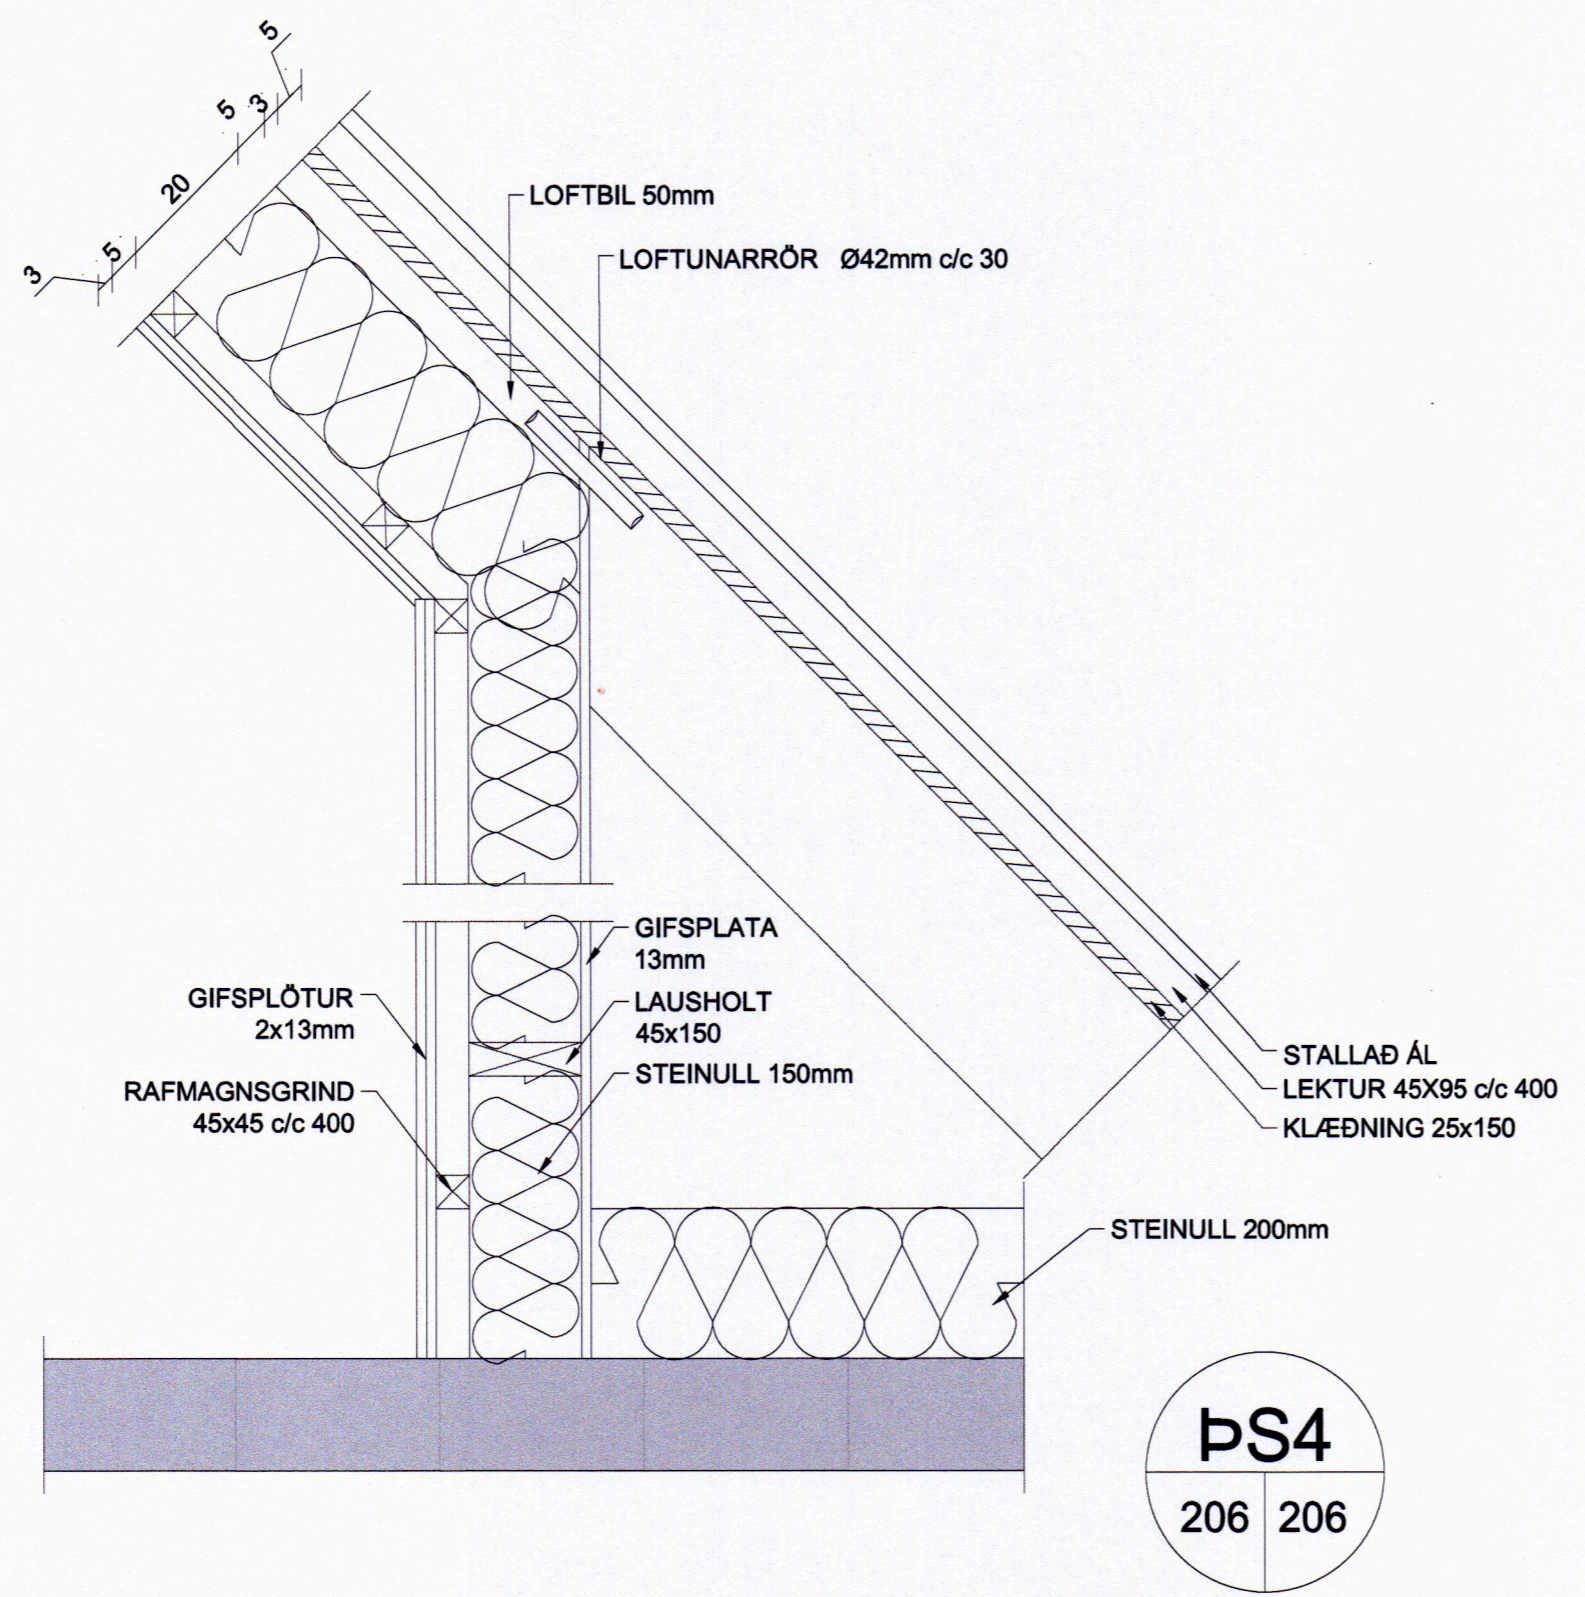


SAMÞYKKT AF BYGGINGARFULTRÚA
21. SEP. 2021
BYGGINGARFULTRÚNNI Í VESTMANNAEYJUM


UNDIRRITUN SAMRÆMINGARHÖNNUÐAR
Sigrún R. 246259-2339

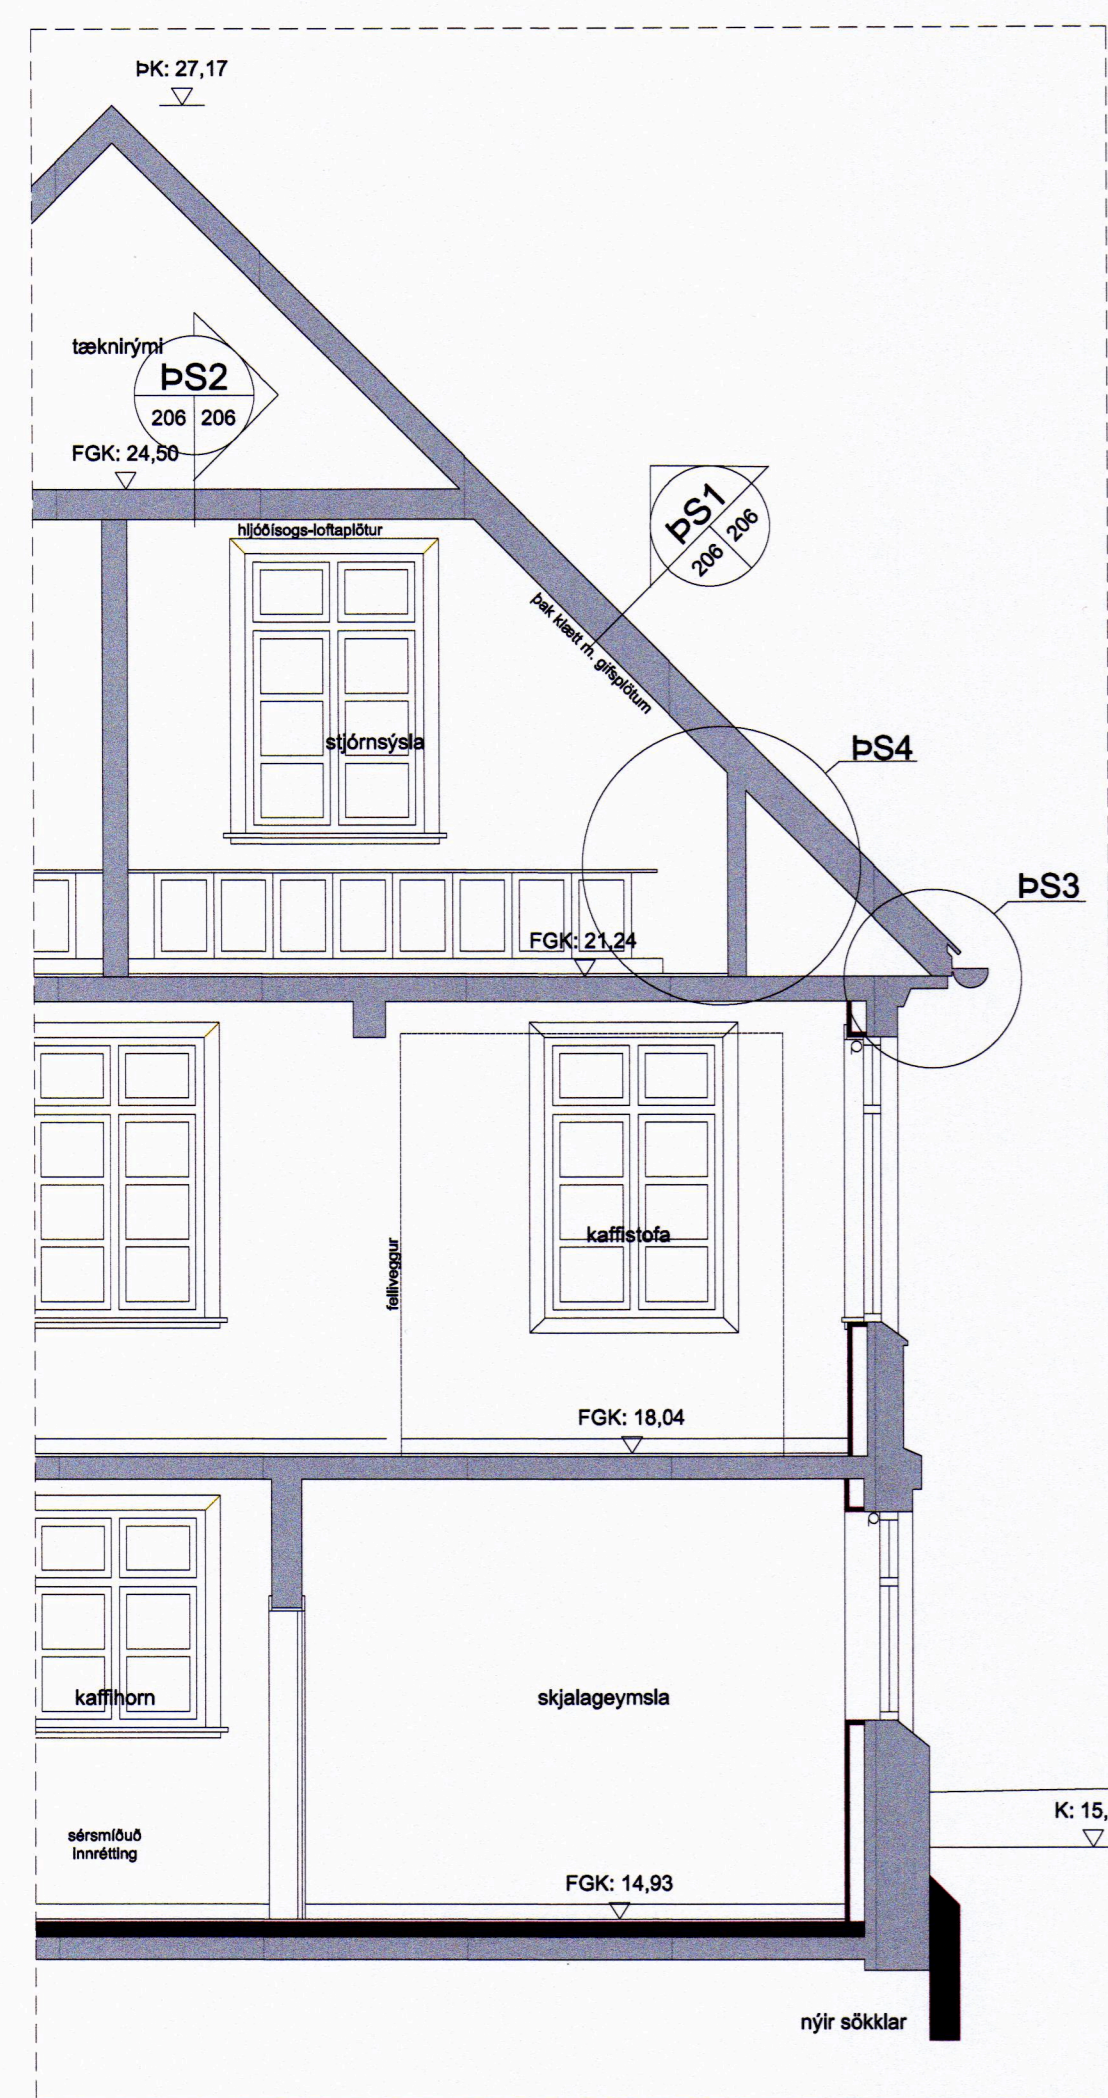

PS1
206 206

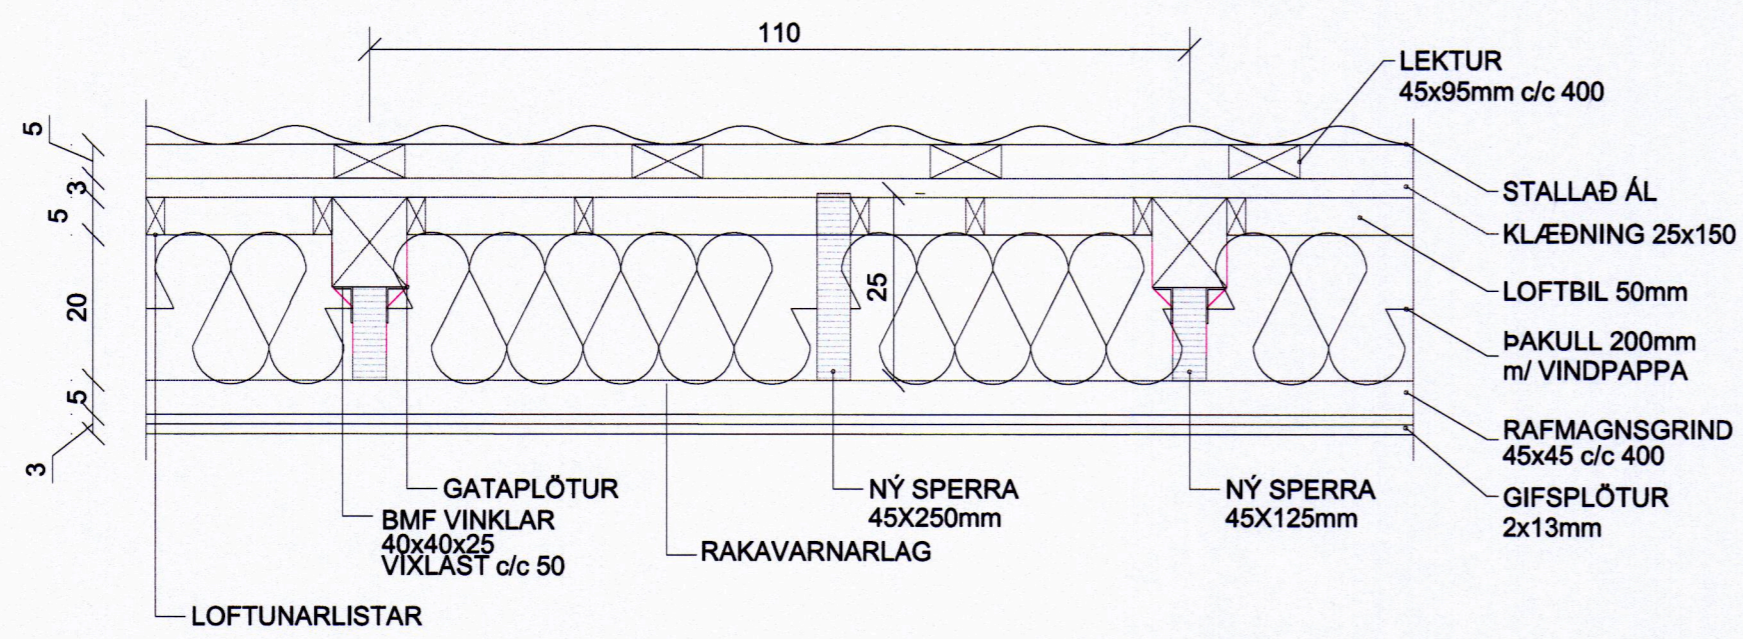

PS2
206 206

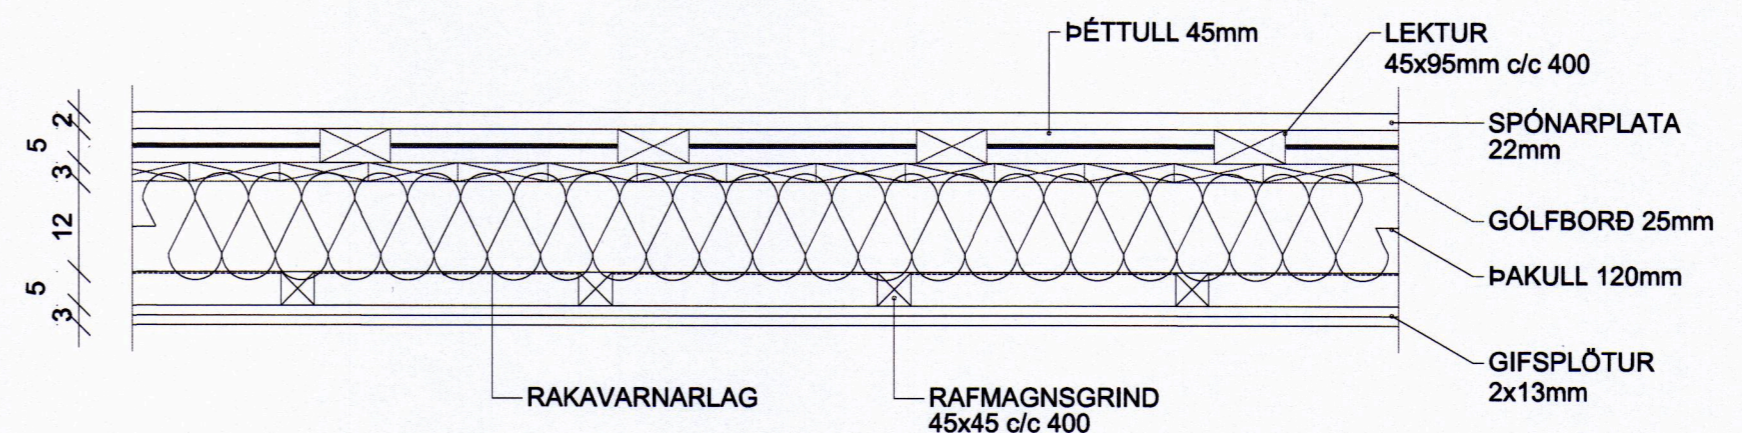

TILVÍSUN

ÚTG DAGS SKÝRINGAR TEIK HANN RÝNT SAMÞ

tpz teiknistofa
Kirkjuvegi 23 900 Vestmannaeyjum Sími 481-2711 tpz@teiknistofa.is www.teiknistofa.is

ÚTG. DAGS	HANNAD	MÆLIKVARDI
25.03.2020	SP/PZ	1 10 (A1)
YFIRFARID	TEIKNAD	1:20 (A3)
BB	RS	

SAMÞYKKT: *Sigrún R. 246259-2339*
Ráðhús Vestmannaeyja
900 Vestmannaeyjar
Burðarvirki
Þak - Frágangur
Sníð Þ1, Þ2, Þ3 OG Þ4

VERKFAANG 8645-2 TEIKNING 206