




Veggur 3
grind 45 x 120

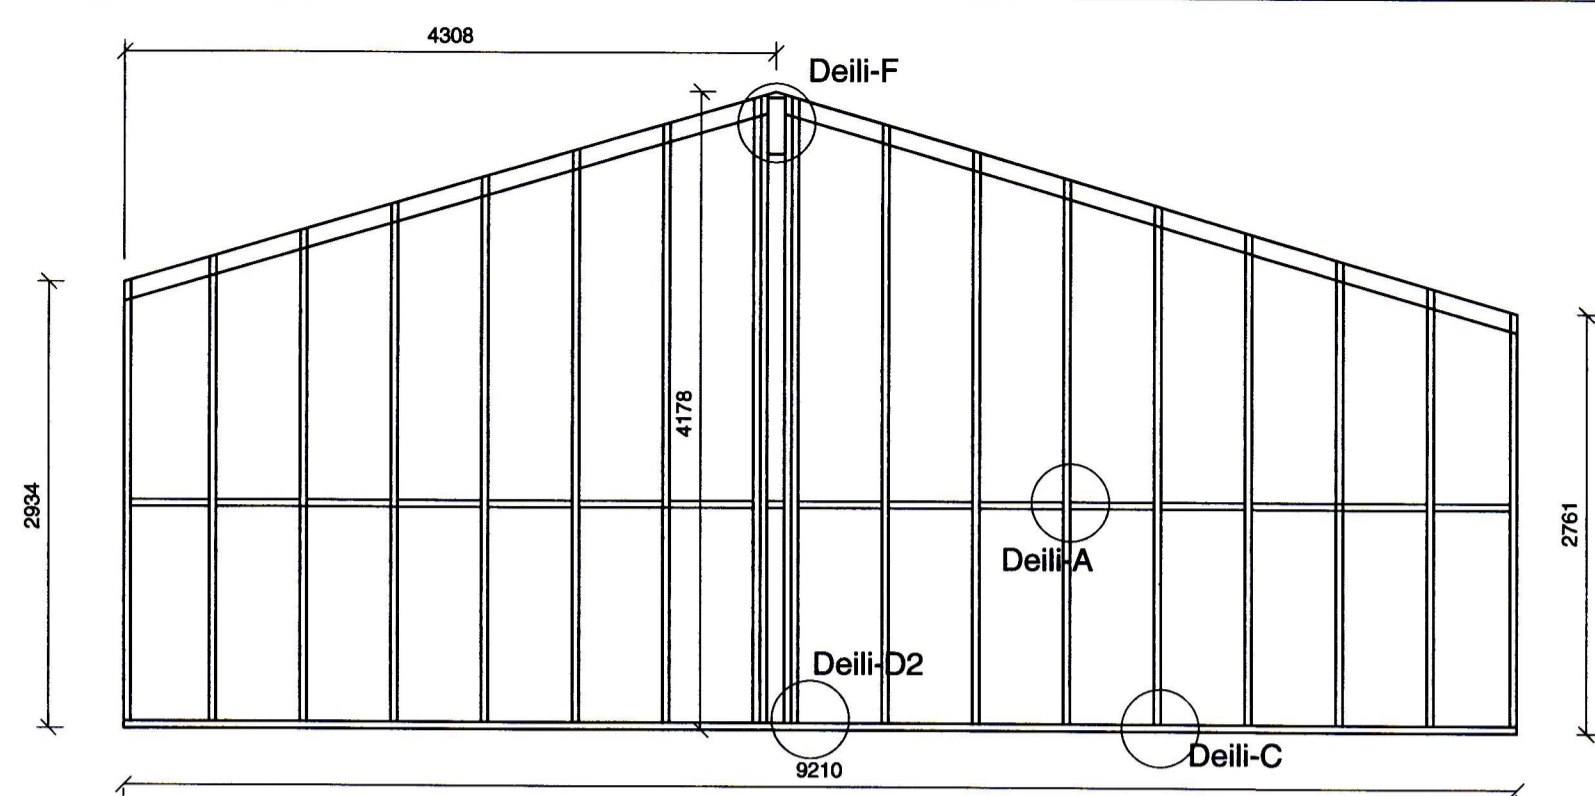


Veggur 3a
grind 45 x 120

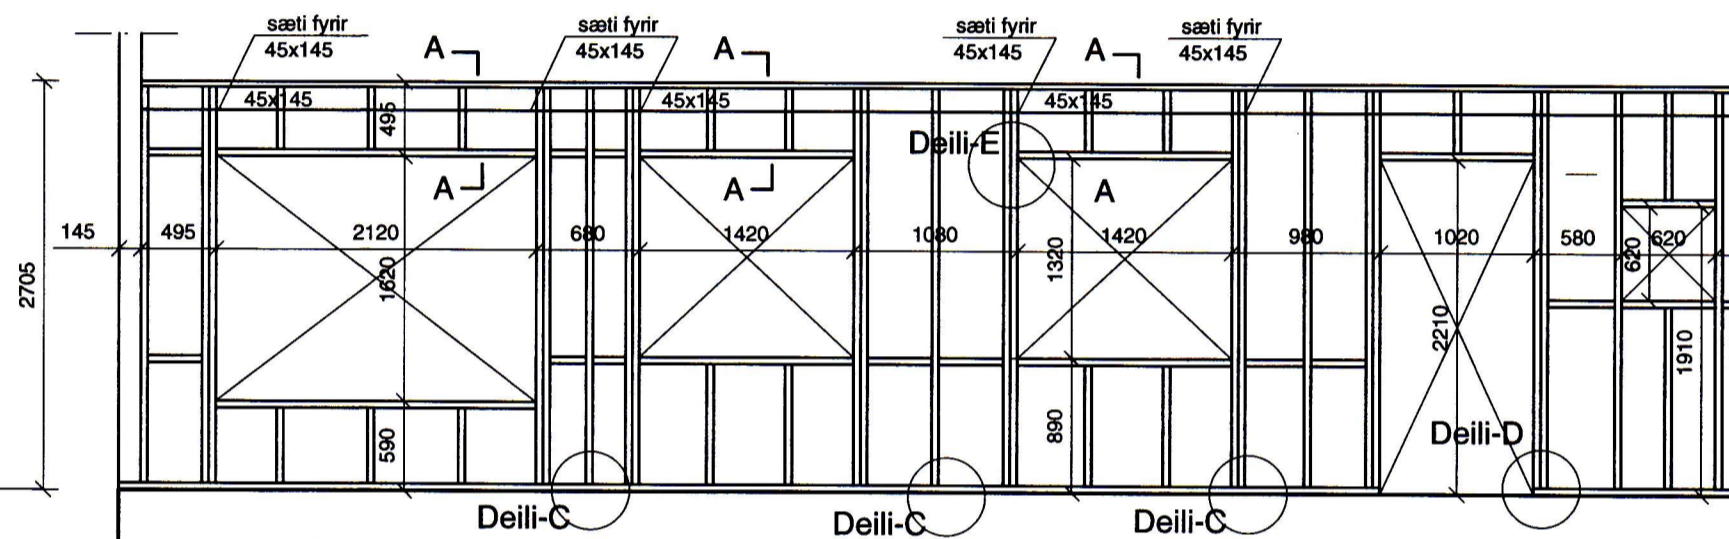

Veggur 4
grind 45 x 145

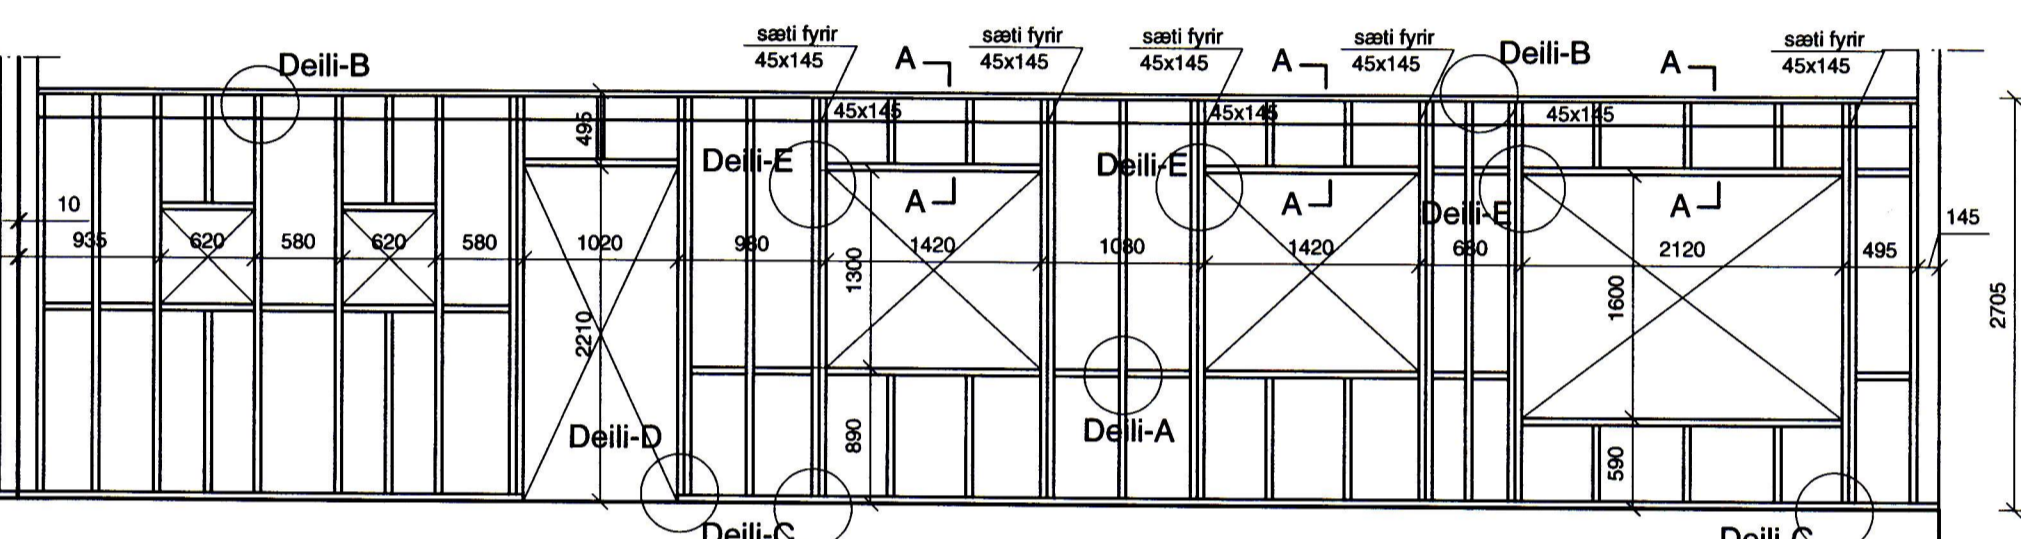


Veggur 4 a
grind 45 x 145

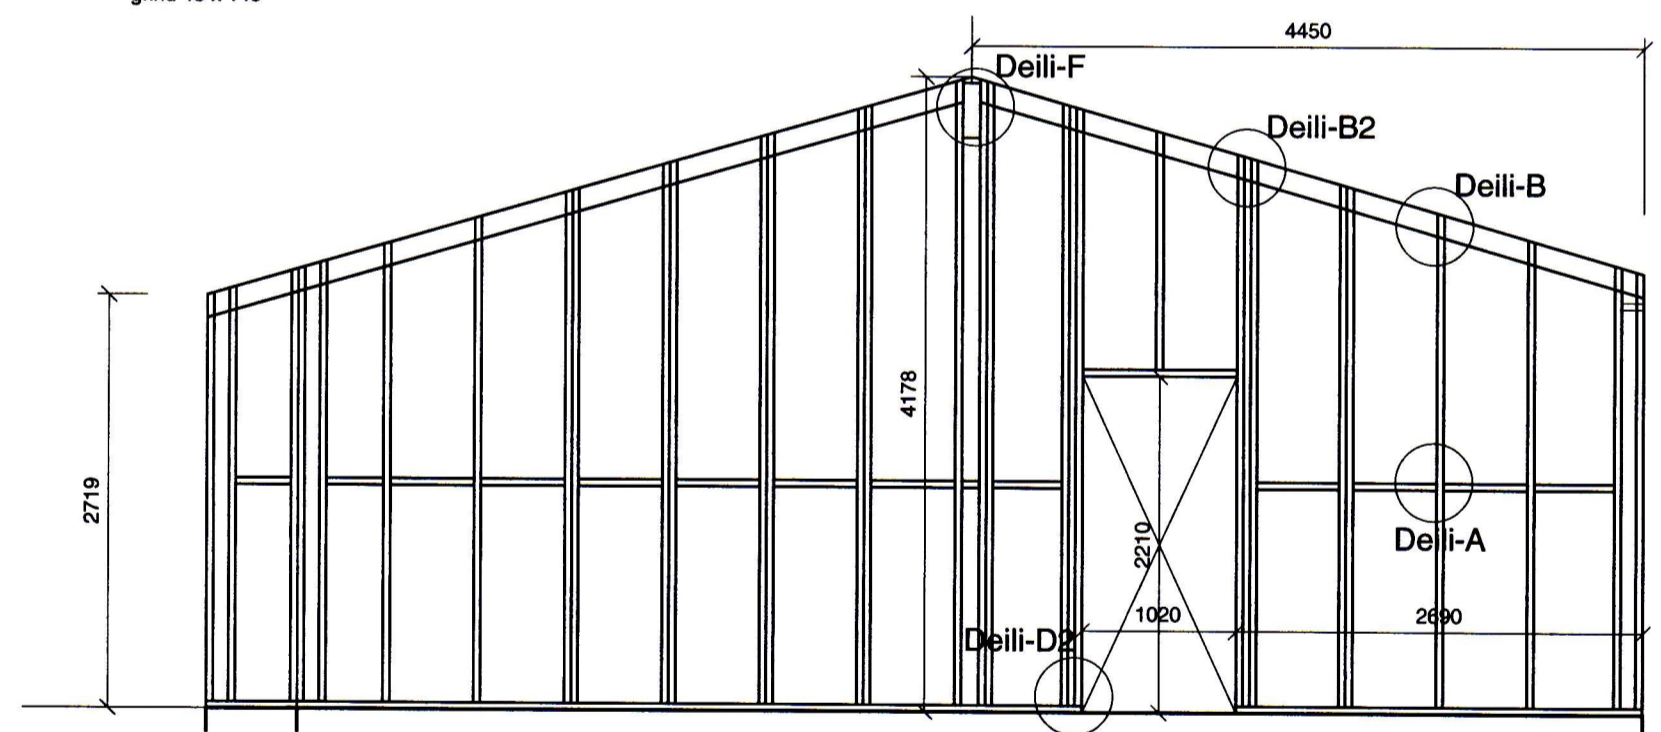

Veggur 2
grind 45 x 145


Veggur 5
grind 45 x 145

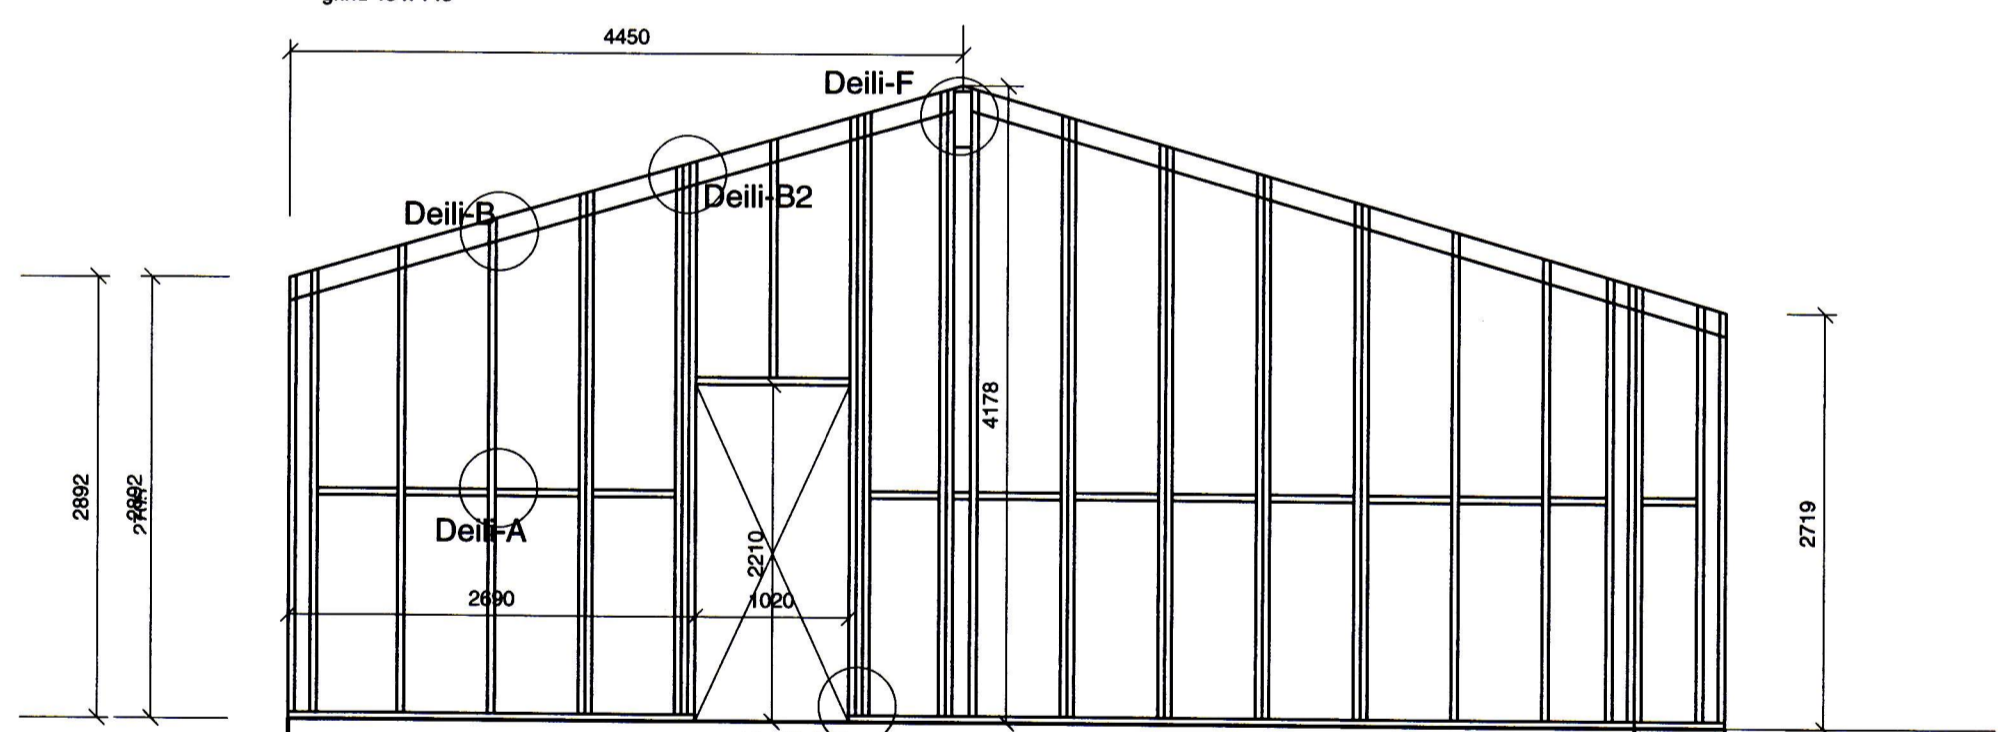


Veggur 5 a
grind 45 x 145

Veggur 2a
grind 45 x 145


DEILI - A 1:20

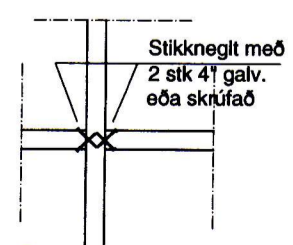


DEILI - B 1:20

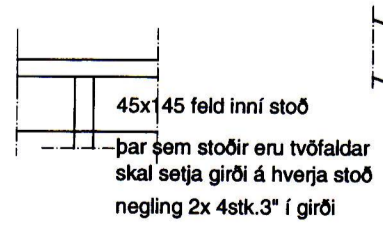

DEILI - B2 1:20

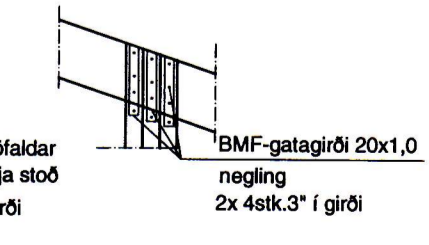


DEILI - C 1:20

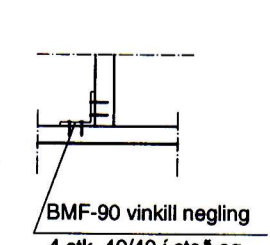


DEILI - D 1:20




DEILI - D2 1:20

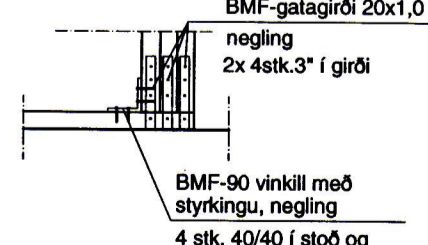

DEILI - E 1:20

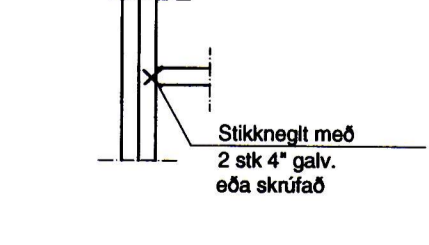



DEILI - F 1:20

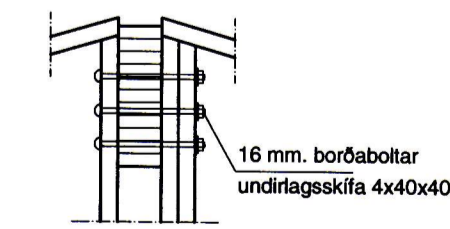

Snið A-A 1:20



Snið B-B 1:20

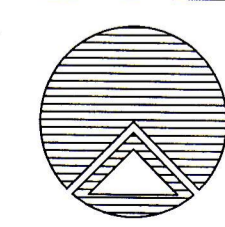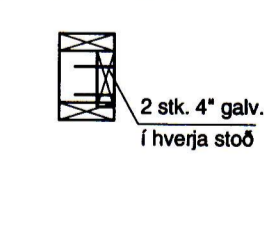

Teiknistofan Röðull
Kleifarhraun 6 Vestmannaeyjum
grindateikning

Knarrarvogi 4 Reykjavík S: 5683577 Fax 5683522	Mkv. 1:50/1:20	Hannað: hg
	Dags: okt. 2012	Talknað: hg
	Breytt: 6.nóv. 2012	Yfirfarð: hg
	Breytt:	Fjöldi blaða 4
	Breytt:	Blað nr. 203

Handwritten signature