



ÚTLIT NORD-AUSTUR
1:100


Sigurdur Björn

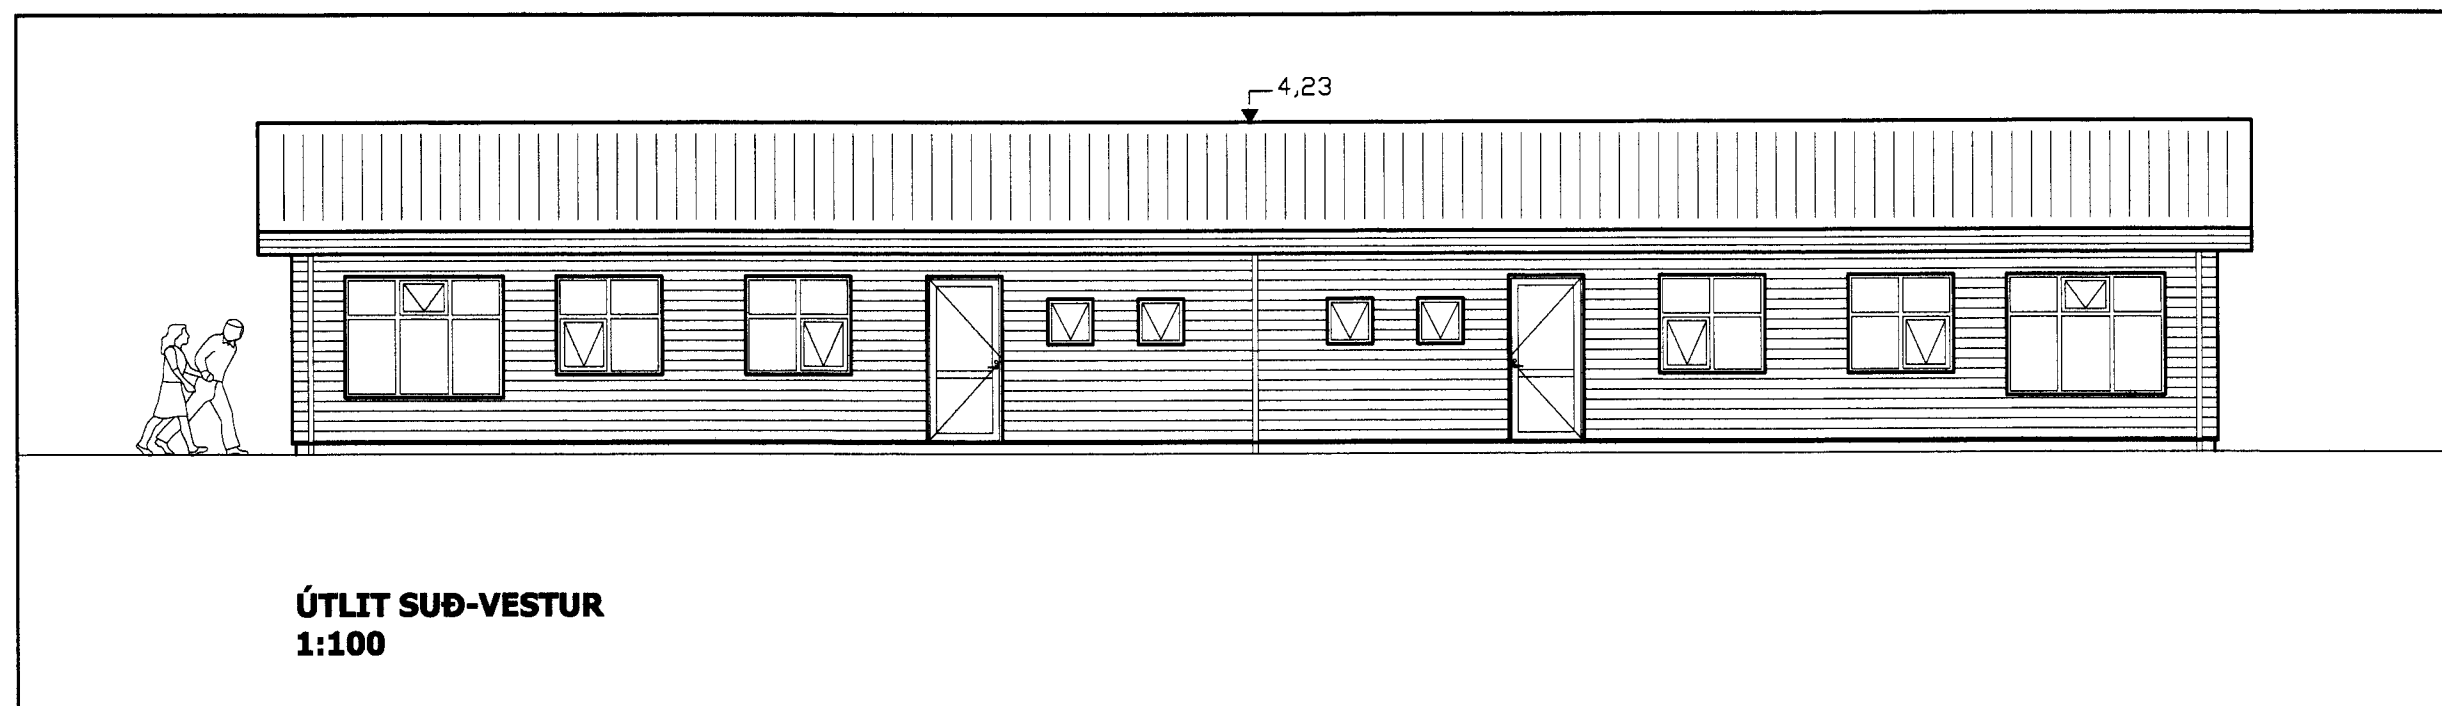


ÚTLIT SUÐ-VESTUR
1:100

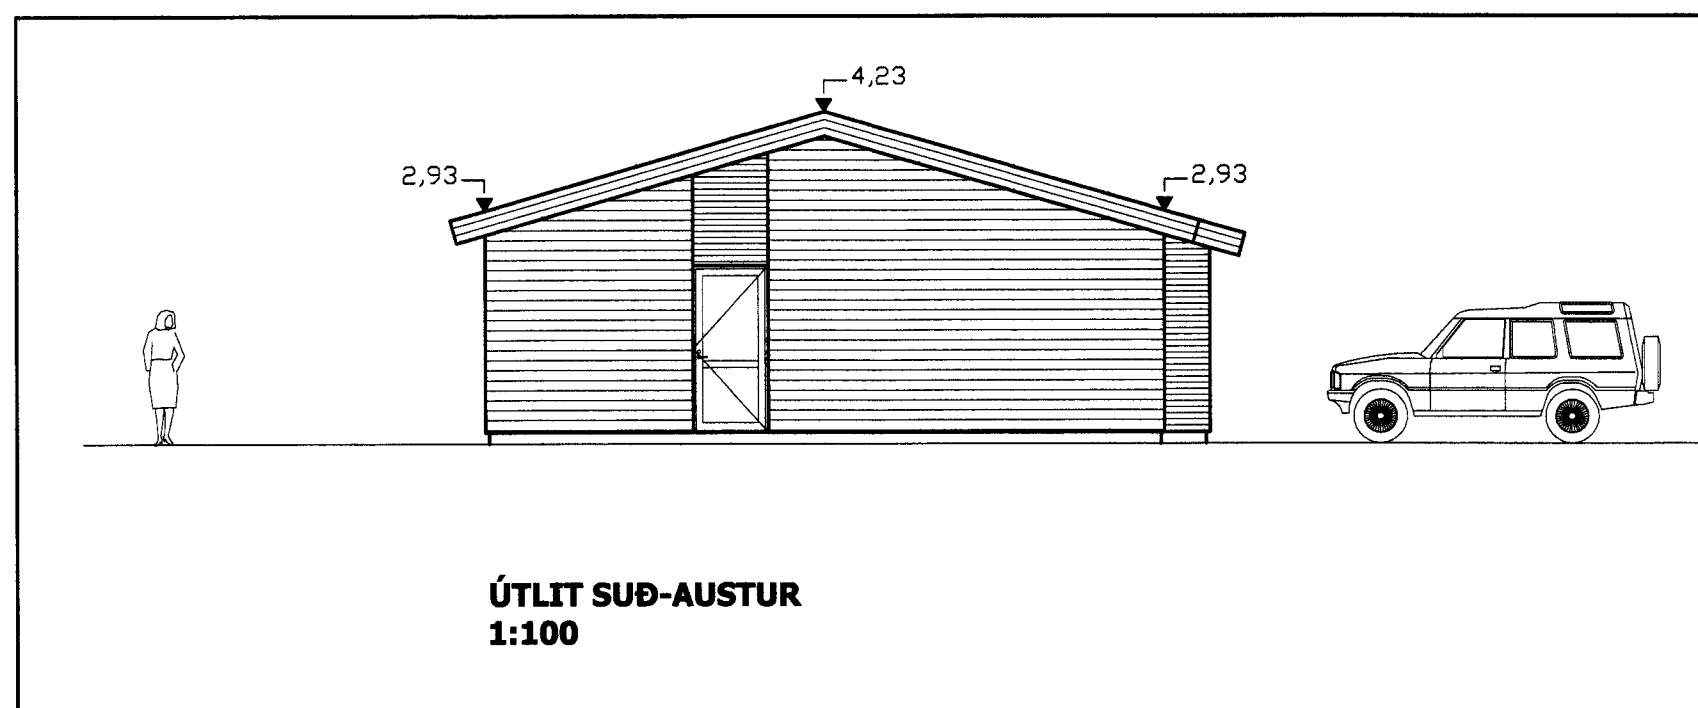


ÚTLIT SUÐ-AUSTUR
1:100

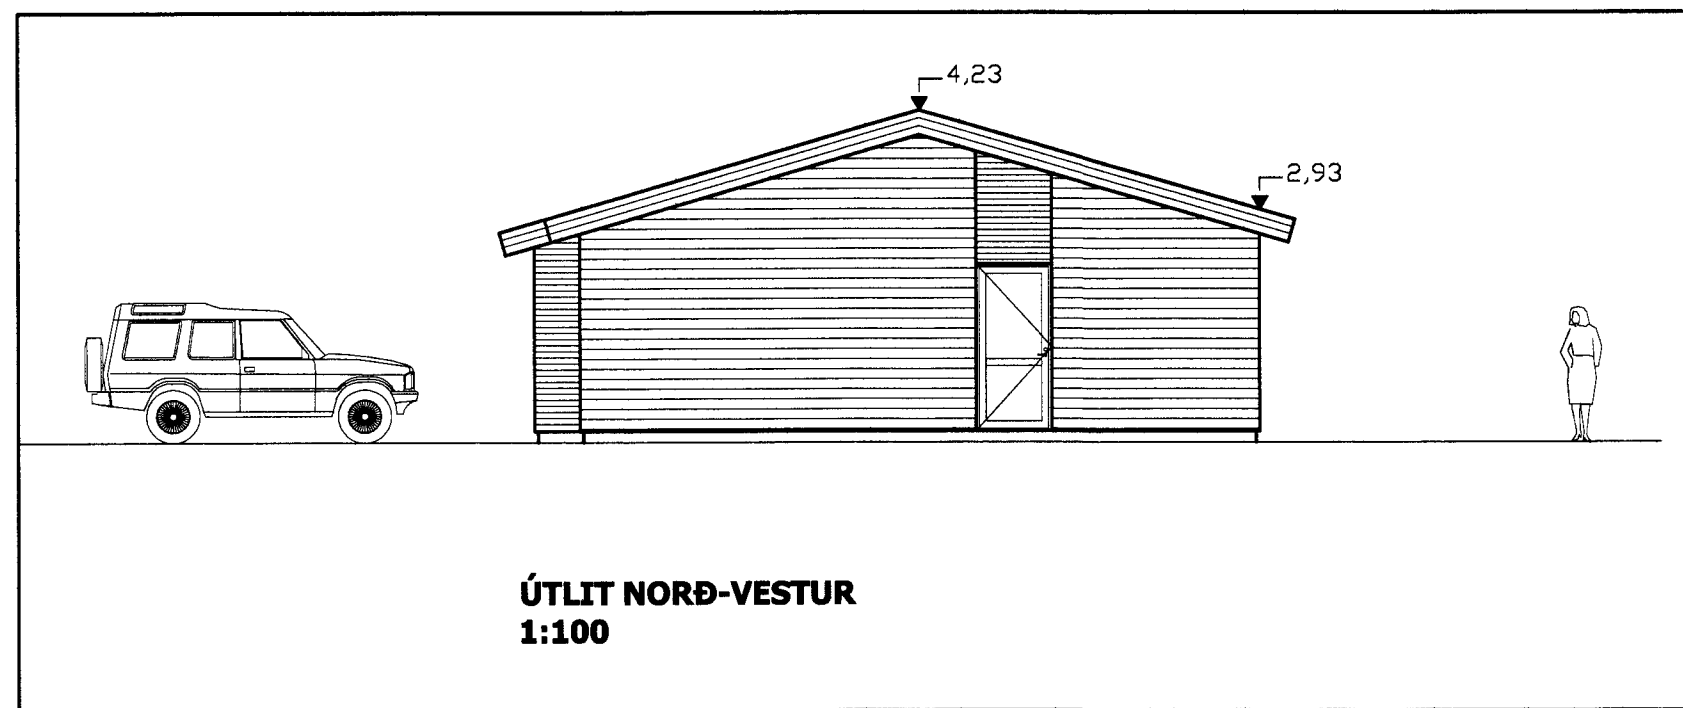

ÚTLIT NORD-VESTUR
1:100

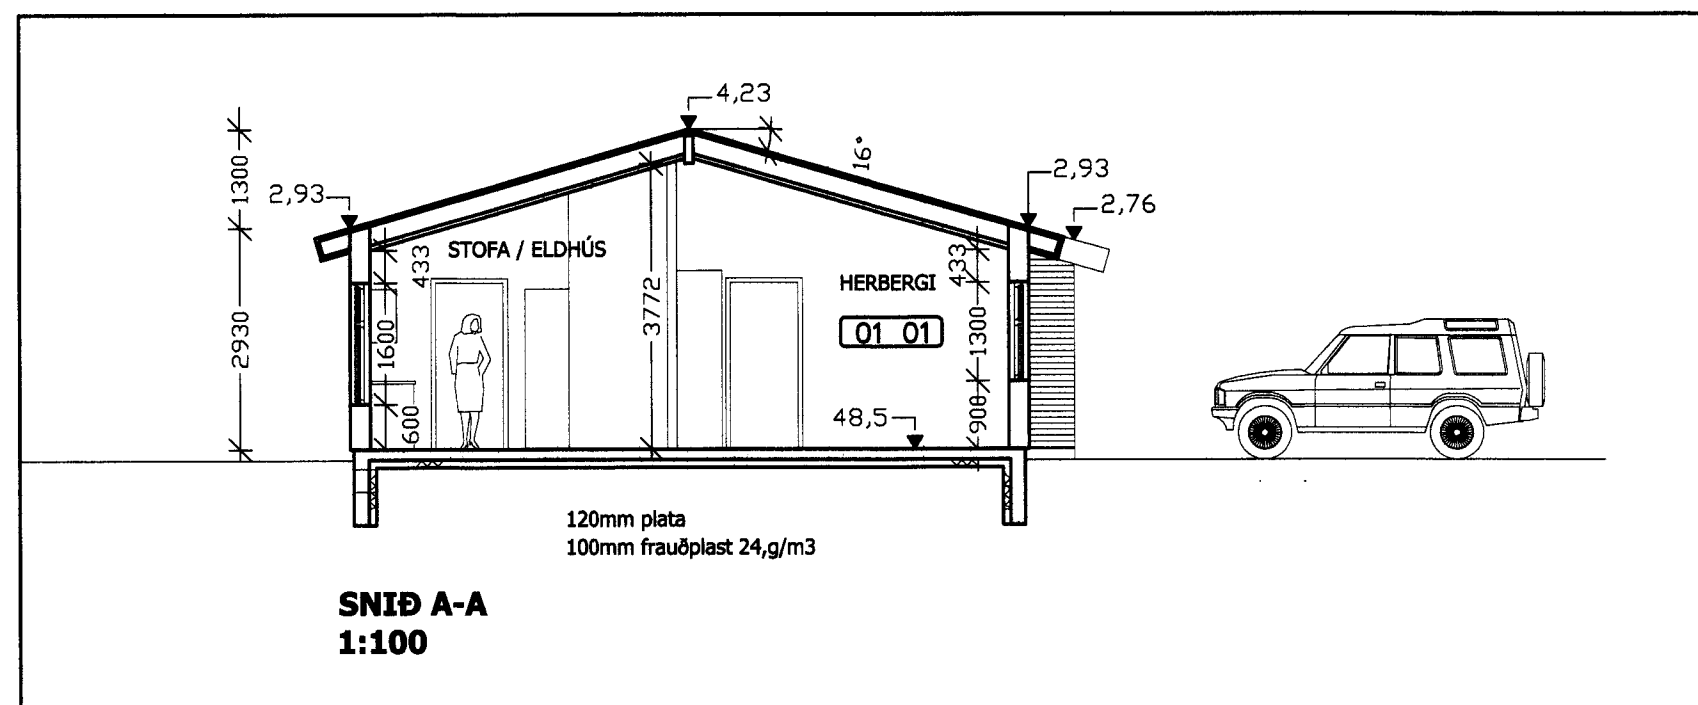

SNÍÐ A-A
1:100

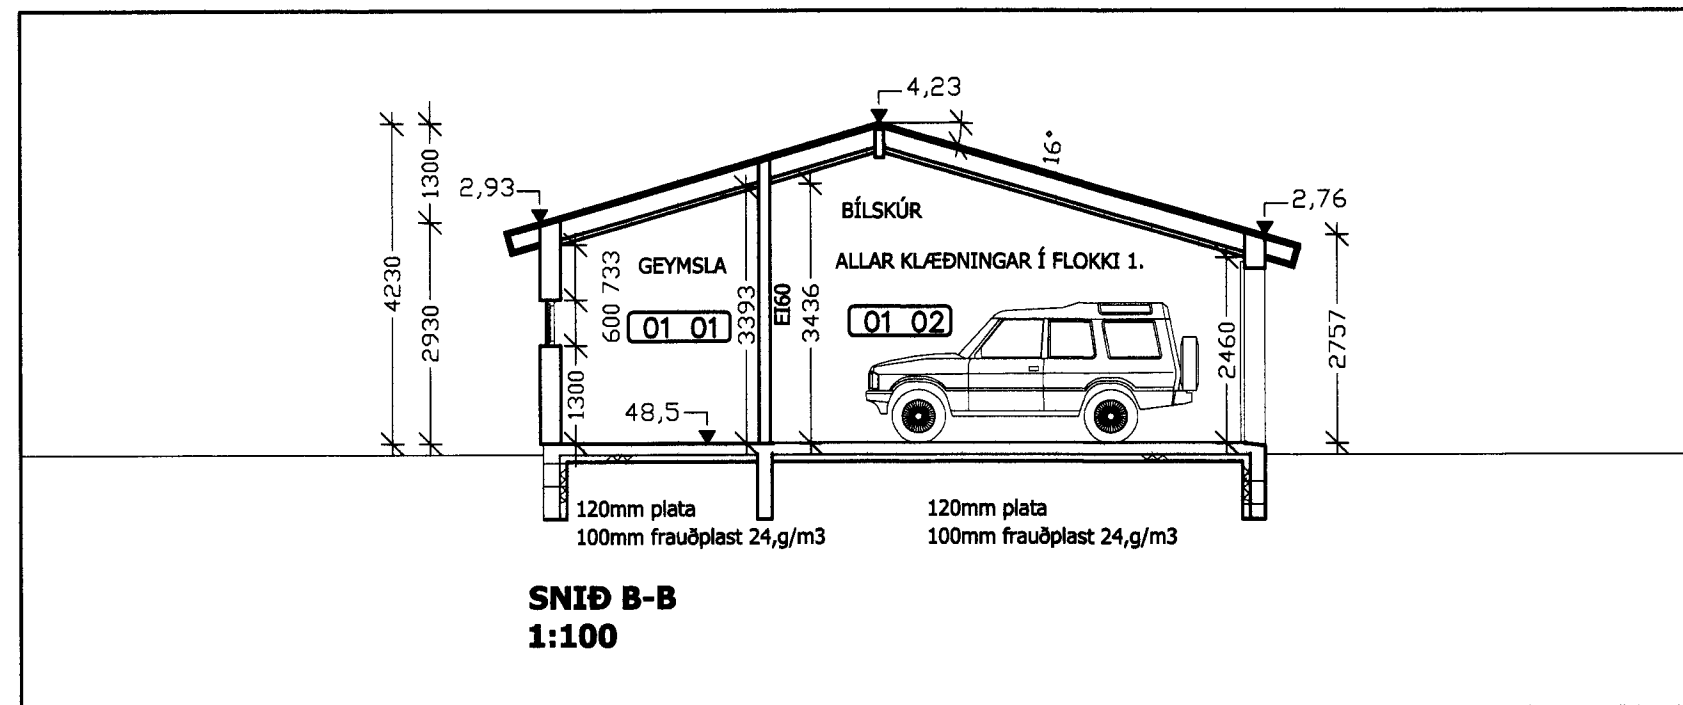

SNÍÐ B-B
1:100

KLEIFAHRÁUN 6. VESTMANNAEYJUM
ADALUPPDRÁTTUR
PARHÚS

TEIKNING NR. 102

ÚTLIT
SNÍÐ A-A OG B-B

VERK NR.	HAMMAD:	TEIKNAD:	VIÐFARAD:	DAÐI:
12-008	JFM	JFM		30.09.2012

ASTUR ADALHÖNNUGAR:

JÓN FRÍDRÍK MATTHÍASSON 021171-5069

M2 TEIKNISTOFA EHF - KT: 690506-0680
EYRAVEGI 32. 800 SELFOSS
S: 482 4050 / 861 4052

JÓN FRÍDRÍK MATTHÍASSON - BYGGINGAFRÆÐINGUR BÍ - JFM@M2TEIKNISTOFA.IS
ADALUPPDRÆTTIR - SKIPLÖG - RÁÐGJÖF - EIGNASKIPTAÞYFIRLÝSINGAR