




Signil S. J.

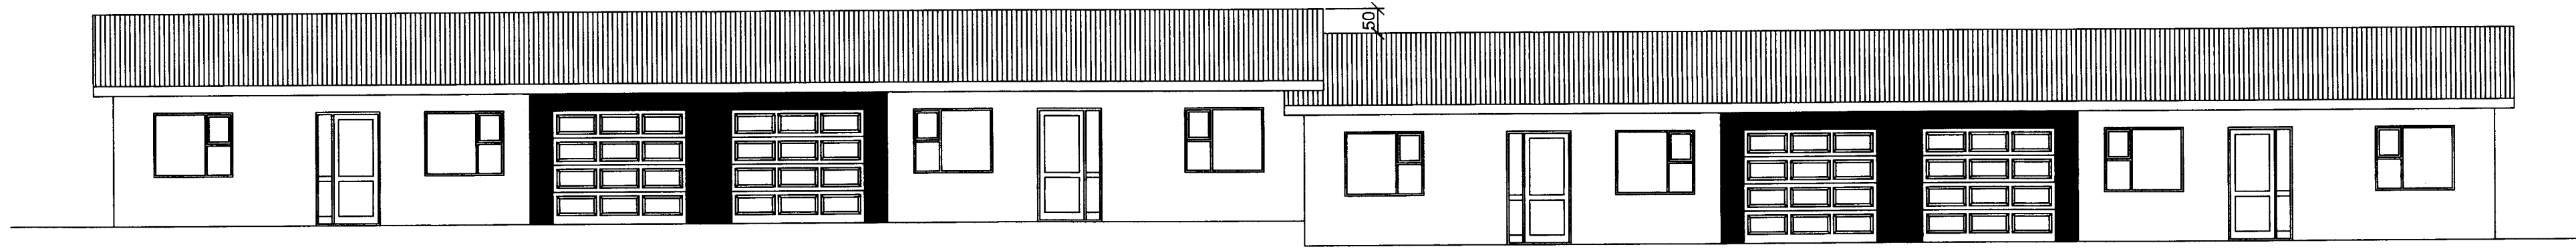


útlit norður mkv 1:100

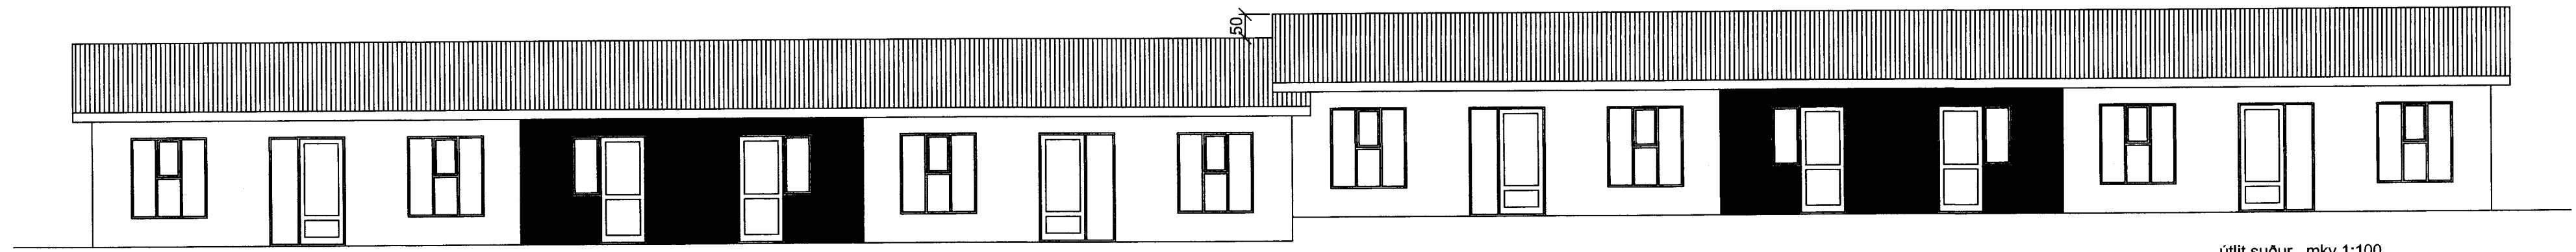


útlit suður mkv 1:100

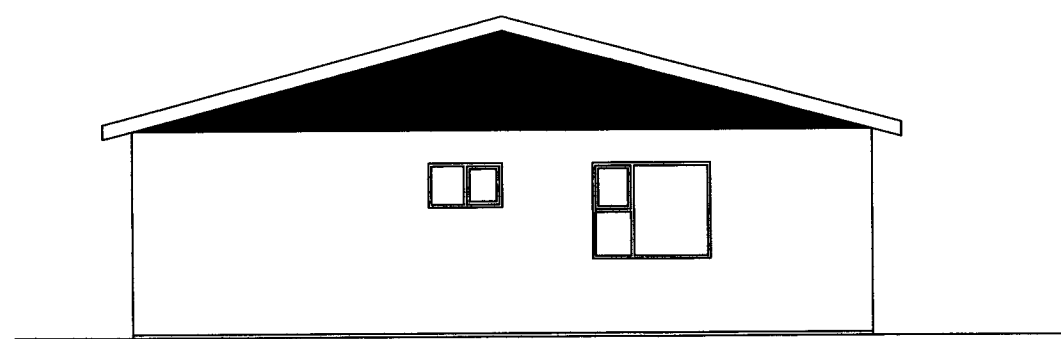

útlit vestur mkv 1:100

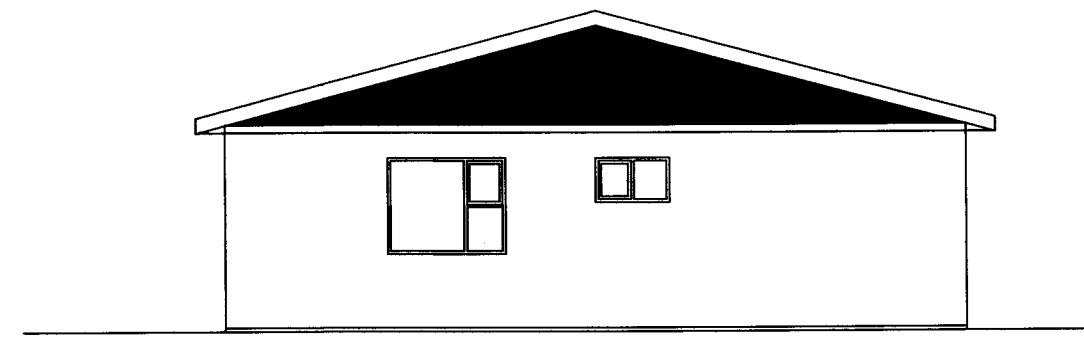

útlit austur mkv 1:100

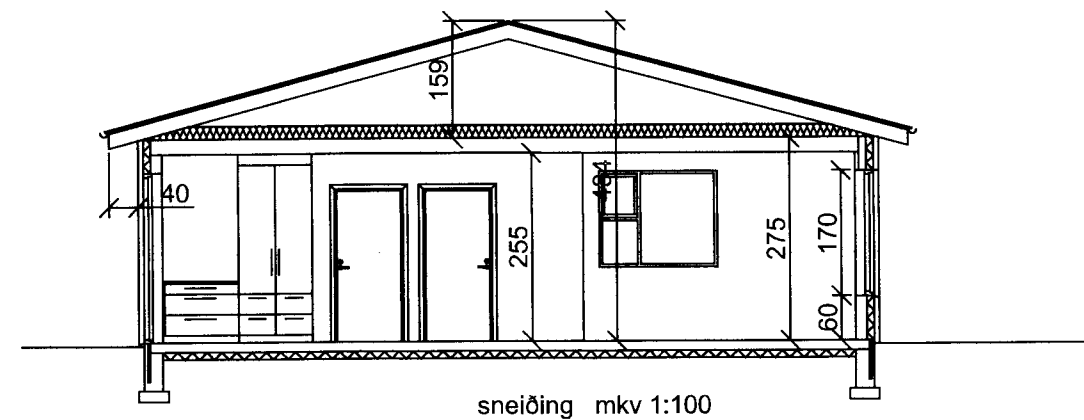

sneiðing mkv 1:100

Verkheiti: Raðhús, Kleifahraun	dags: 19.07.2015	nr:	dags:	breyting:
Verkefni: útlit, sneiðing	Verkefnisnr: 150601			
mkv: 1:100	Teikn nr: 101	H.Hjöll ehf. kt 530489-1089 Kirkjubæjarbraut 15 900 Vestmannaeyjar netf. hjoll@simnet.is sími 8930895 Halldór Hjörleifsson byggingariðnfræðingur		
samþykkt: <i>Agúst Þorgrímsson</i>				