



1-1

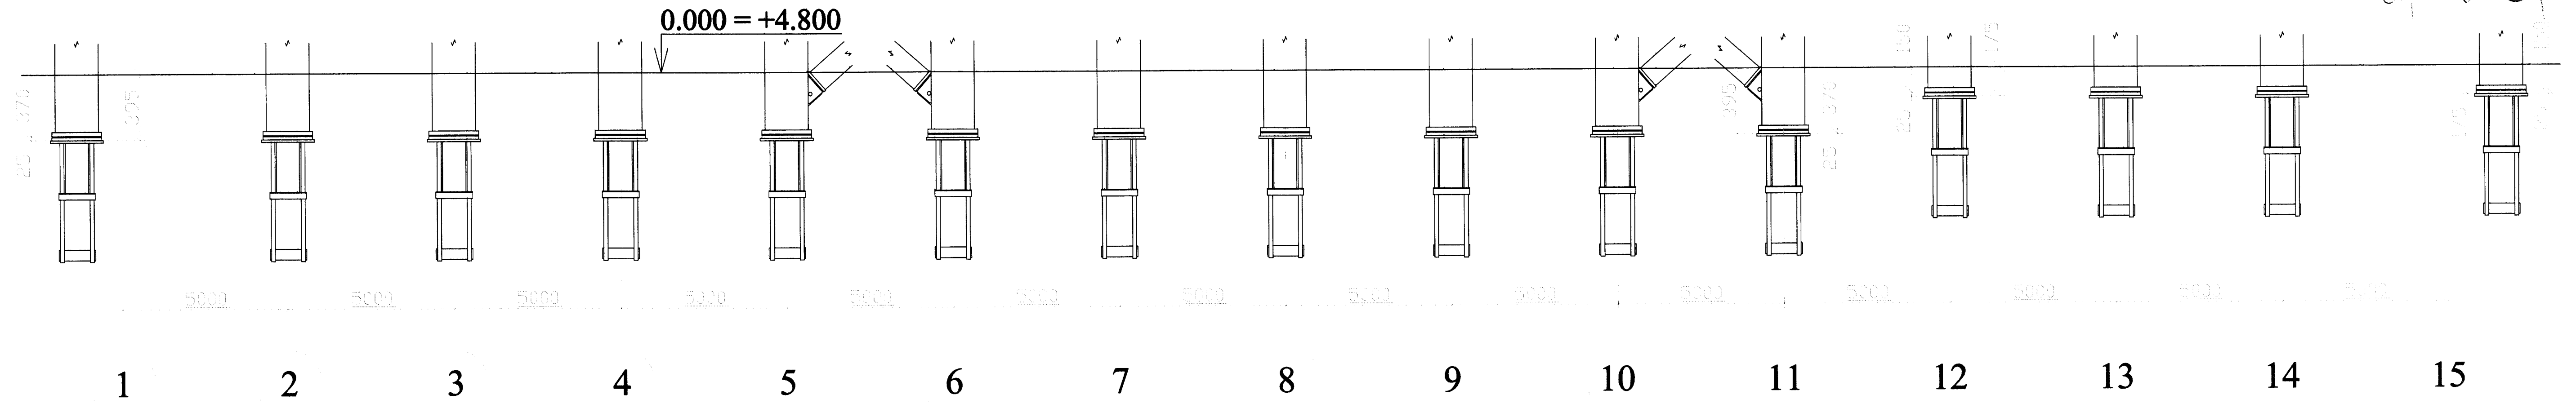

2-2

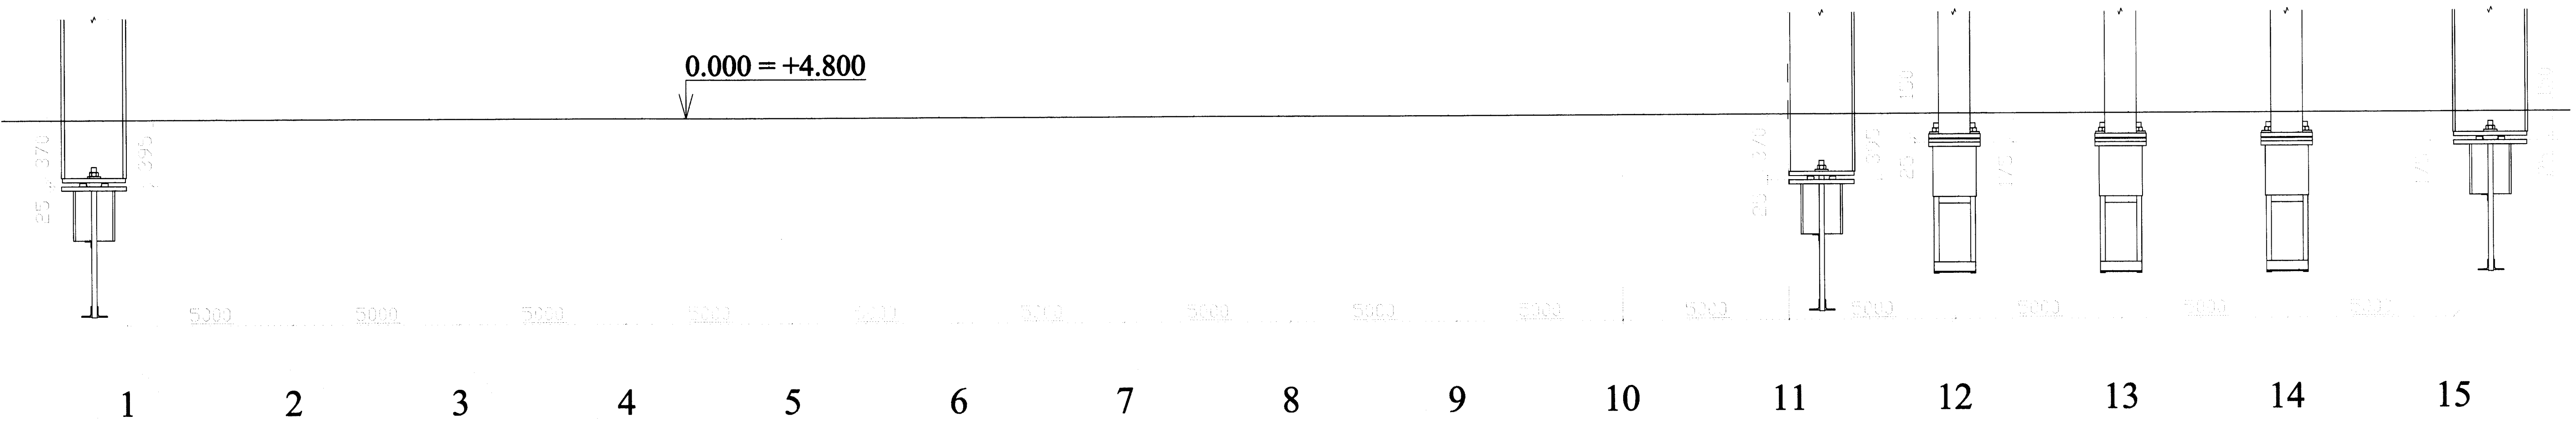

Búvkonstruktöjas B.C.			Object COLD STORE AND ADJOINING SERVICE AREA	SBC-10.07.2007
Drawn	07.2007	V.Brúniþs	Customer	Steini og Olli ehf
Checked	V.Kolds		Section	Scale:
Approved			1-1, 2-2	M1:X
			PAGE	PAGES
			1	1