


5367


SAMPYKKT AF BYGGINGARFRUMTÖA

10 JULI 2012

Sturla Jensen
BYGGINGARFULLTRUINGI VESTMANNAEYJUM

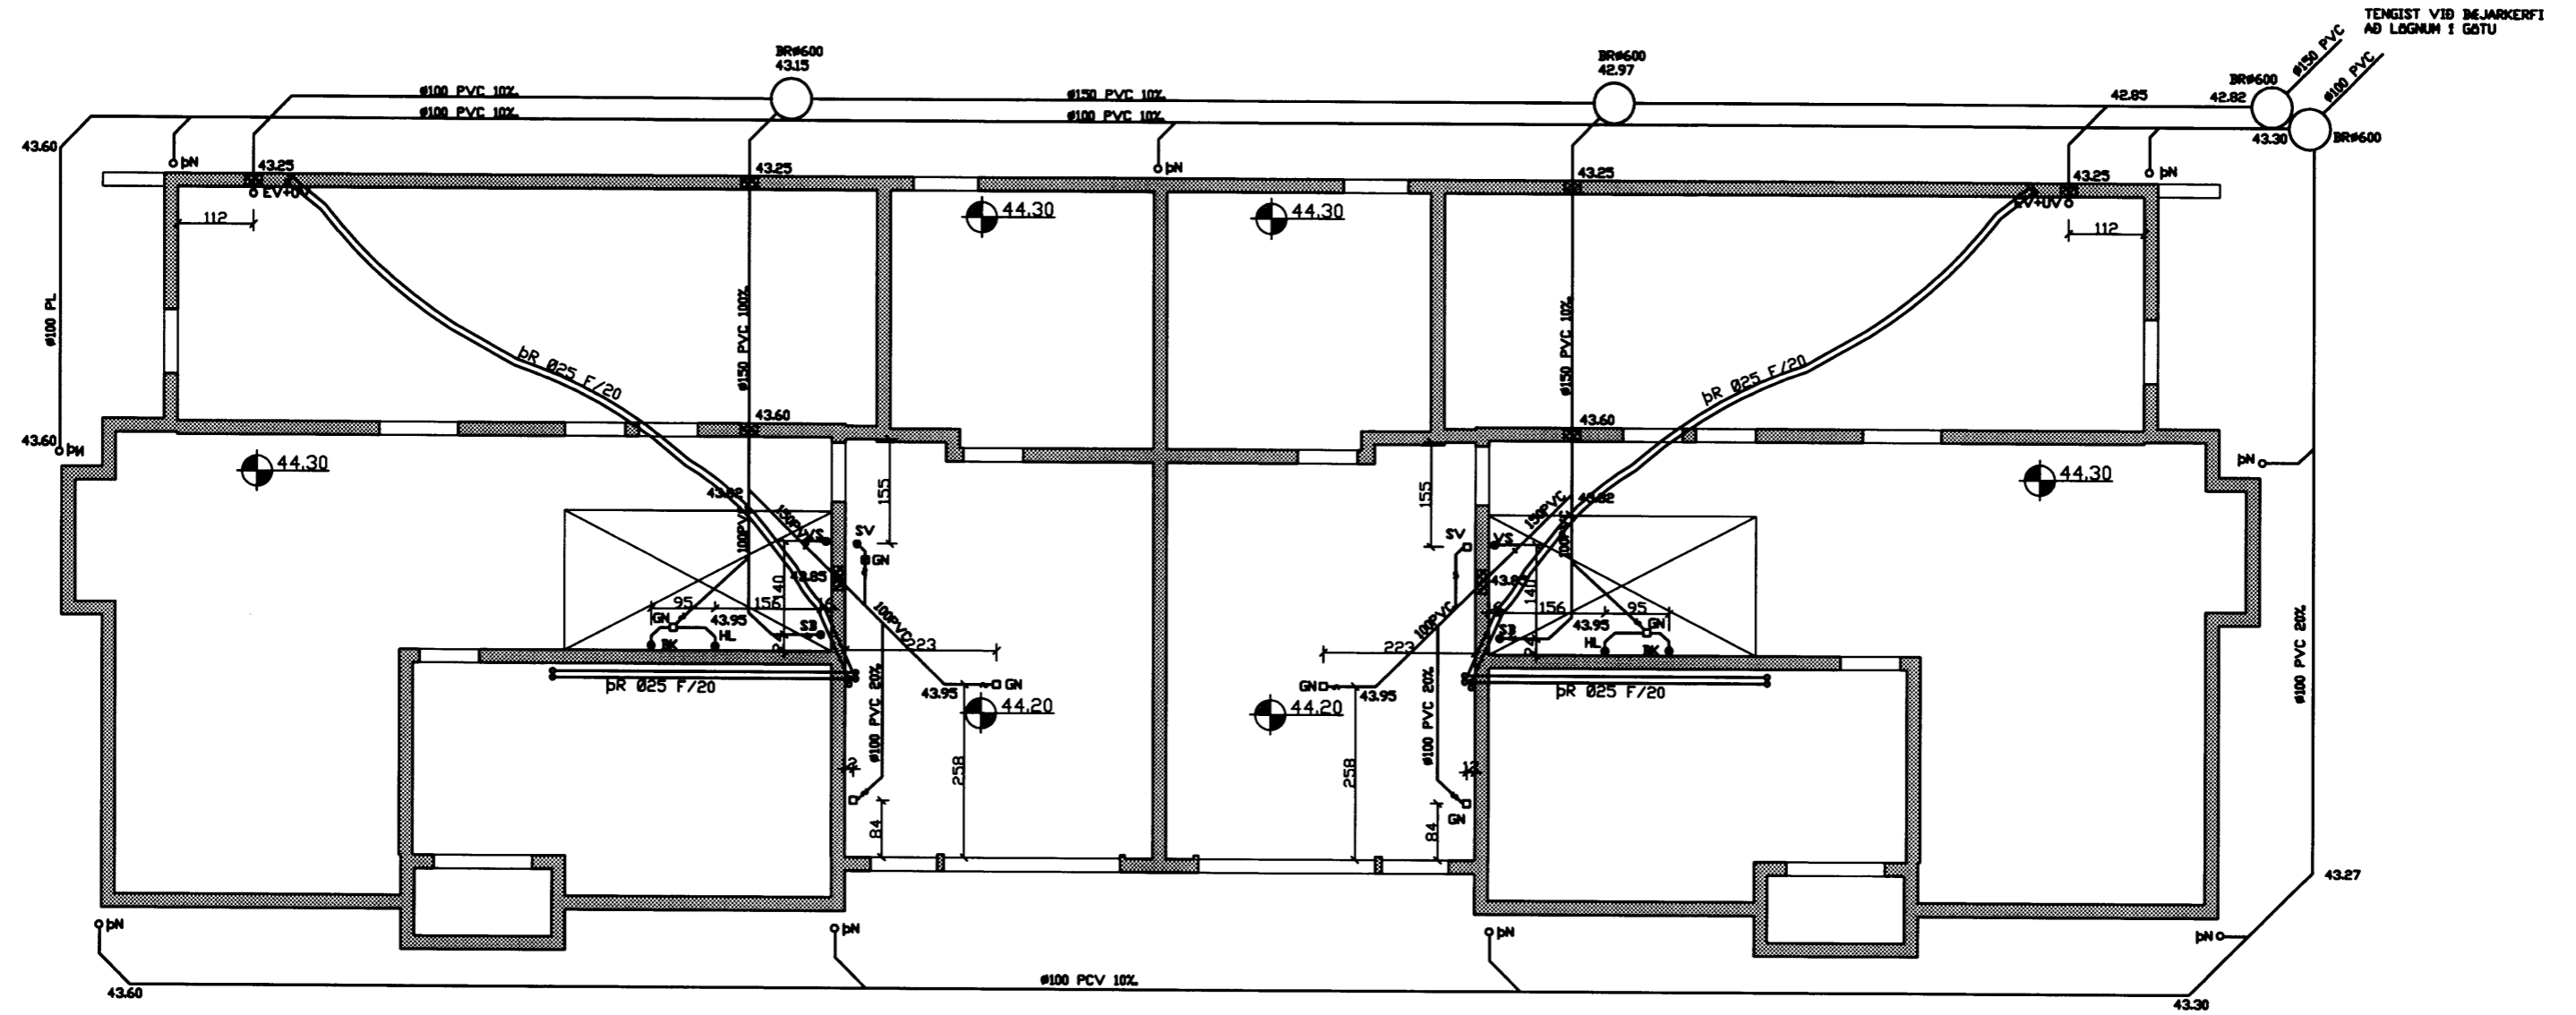

S:\verkefni\A-VERK\02\0208\ritlag\teikn\0208-2.dwg, 301, 21.06.02 11:42:44

D			H			Dags.	Hannað	Verk.nr	Mælikvarði	Teiknistofa PZ ehf Ráðgjafarverkefniþjónusta 	Verkheiti
C			G				PZ	0208	1/50		LITLAGERDI 2-4 VESTMANNAEYJUM
B			F			Yfirfarid	Teiknað	Teikn.nr	Breyting		PARHUS
A			E				EA	301			Verkefni
NR	DAGS	BREYTING	NR	DAGS	BREYTING	Sambykkt				GRUNNMYND	

Kirkjuvegi 23 900 Vestmannaeyjum Sími 481-2711 Fax 481-3076