


5422

Inntak simi og loftnet 2X25mm

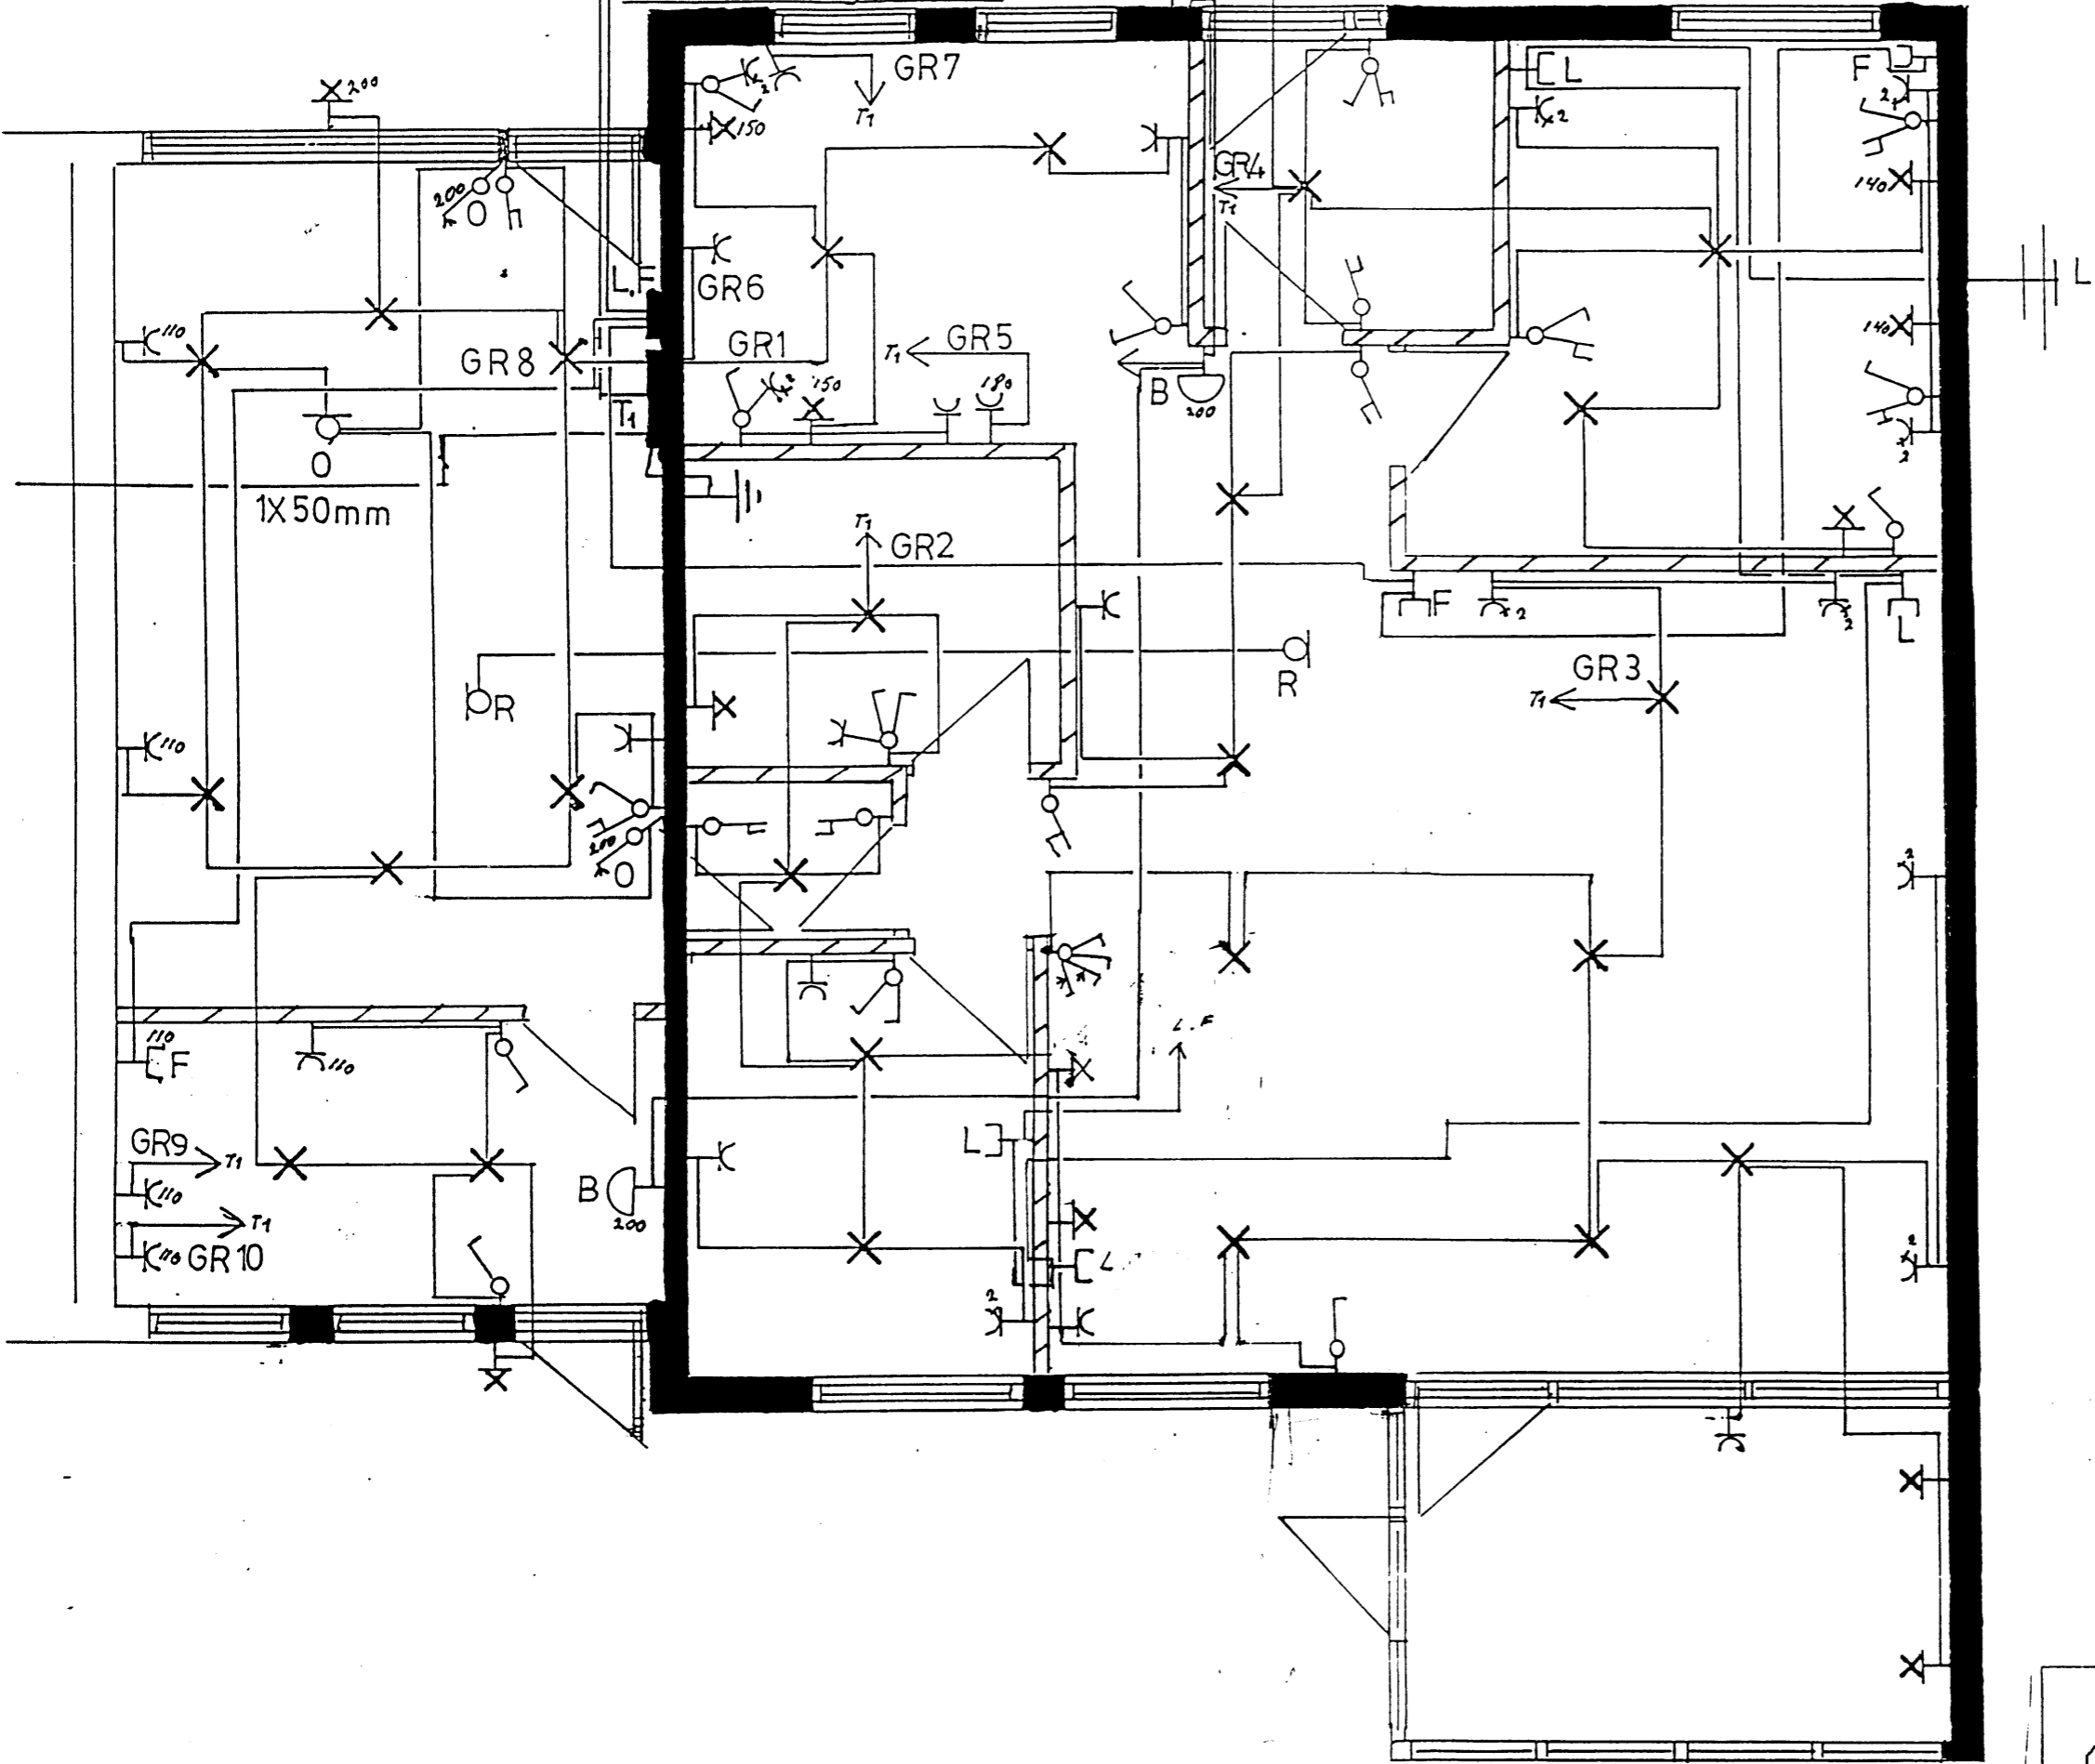

GEISLI.	DAGS	23-4 '91	BLS 2-4
	HANNAÐ OG TEIKNAD	KVARDI	
	PETUR JOHANNSSON	1:50	