




ÚTLIT NORDUR 1:100

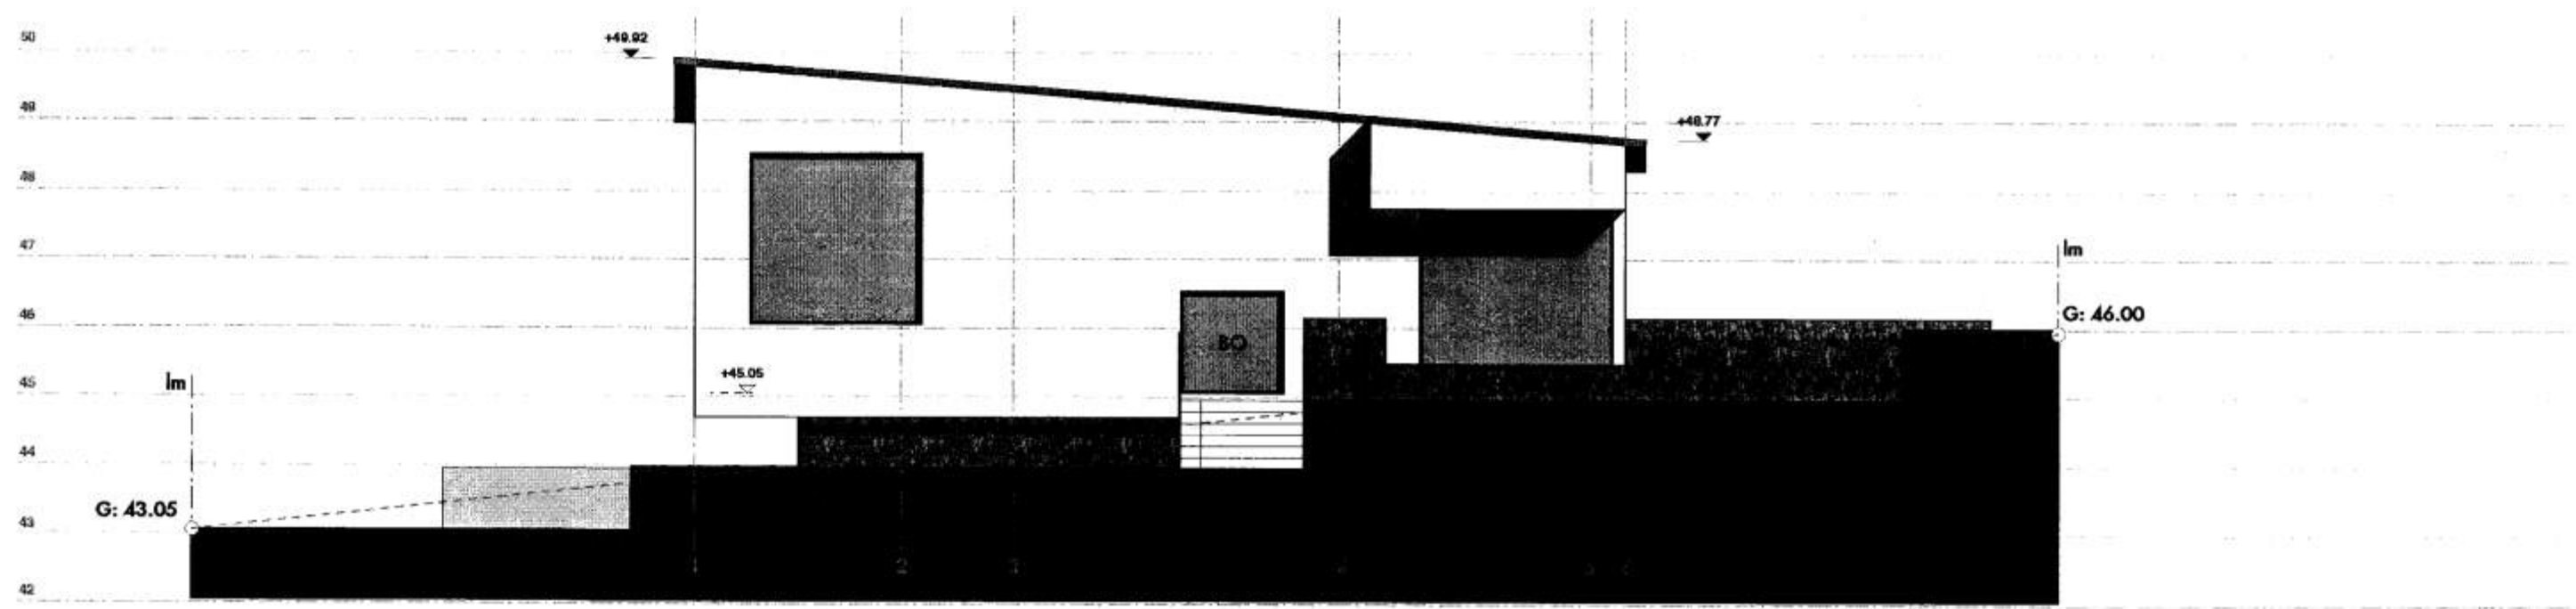

ÚTLIT VESTUR 1:100

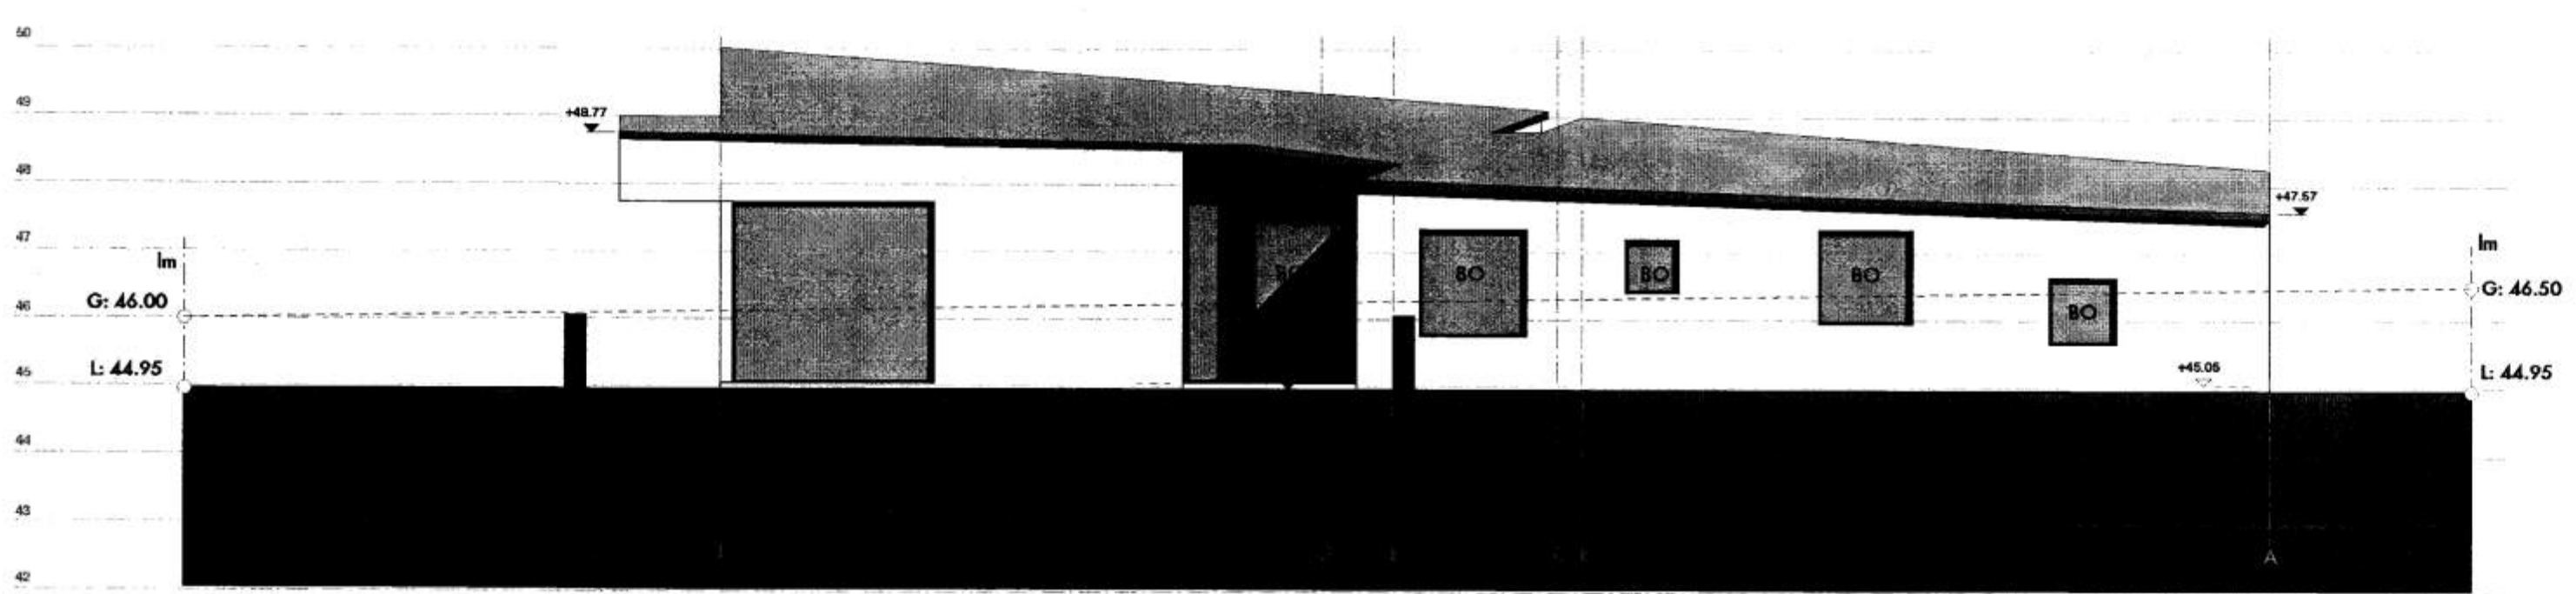

ÚTLIT SUDUR 1:100

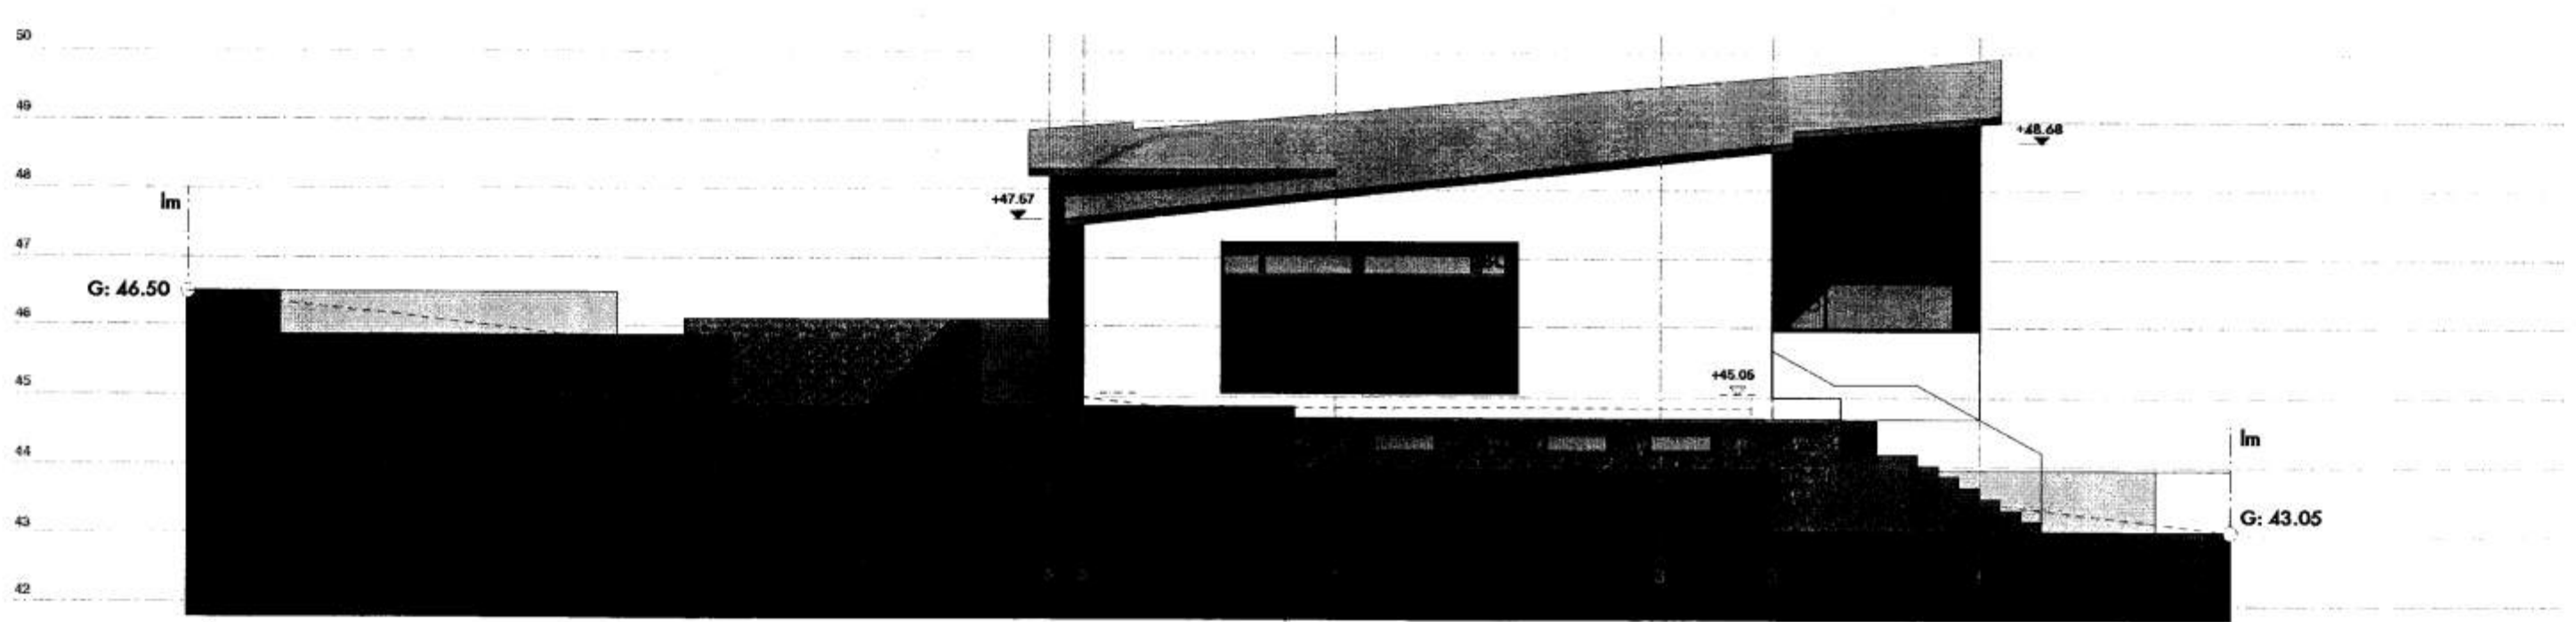

ÚTLIT AUSTUR 1:100

Byggingafulltr:

SAMÞYKKI AFBYGGINGARFULLTRÚA

24 JAN. 2008

*Ólafur Þorsteinsson*  
BYGGINGARFULLTRÚINGI VESTMANNNAEYJUM

Skýringar:

ATH! ÖLL MÁL SKULU TEKIN Á STADNUM.

Endurskoðun:	Dags:	Teikn:	Yfirf.:
H:			
G:			
F:			
E:			
D:			
C:			
B:			
A:			

**LITLAGERDI 27**  
Vestmannaeyjar

STADGREINIR 1400-1-27700:60  
VERKKAUFI: Vidar Eliasson/ Gudmunda Bjarnadóttir  
KENNITALA VERKKAUFA: 0107563679/ 080956-5179

EFNI: ÚTLIT SUDUR, VESTUR, AUSTUR

MÆLIKVARDI: 1:100  
FRUMSTÆRD BLADS: A2  
TEIKNAD: ogs  
YRIFARID: þm  
DAGSETNING ÚTGAFU: 18.12.07

VERKNR: litla 27  
TEIKN. NR: 104  
ENDURSK.:

ARKITEKT **OLGA GUÐRÚN SIGFÚSDÓTTIR**  
REYKJAVÍK S: 69 111 44 oolgo@simnet.is

ARTUNI *Ólafur Þorsteinsson*