

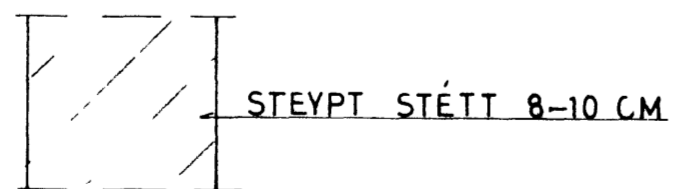



GRUNNMYND
M.=1.50

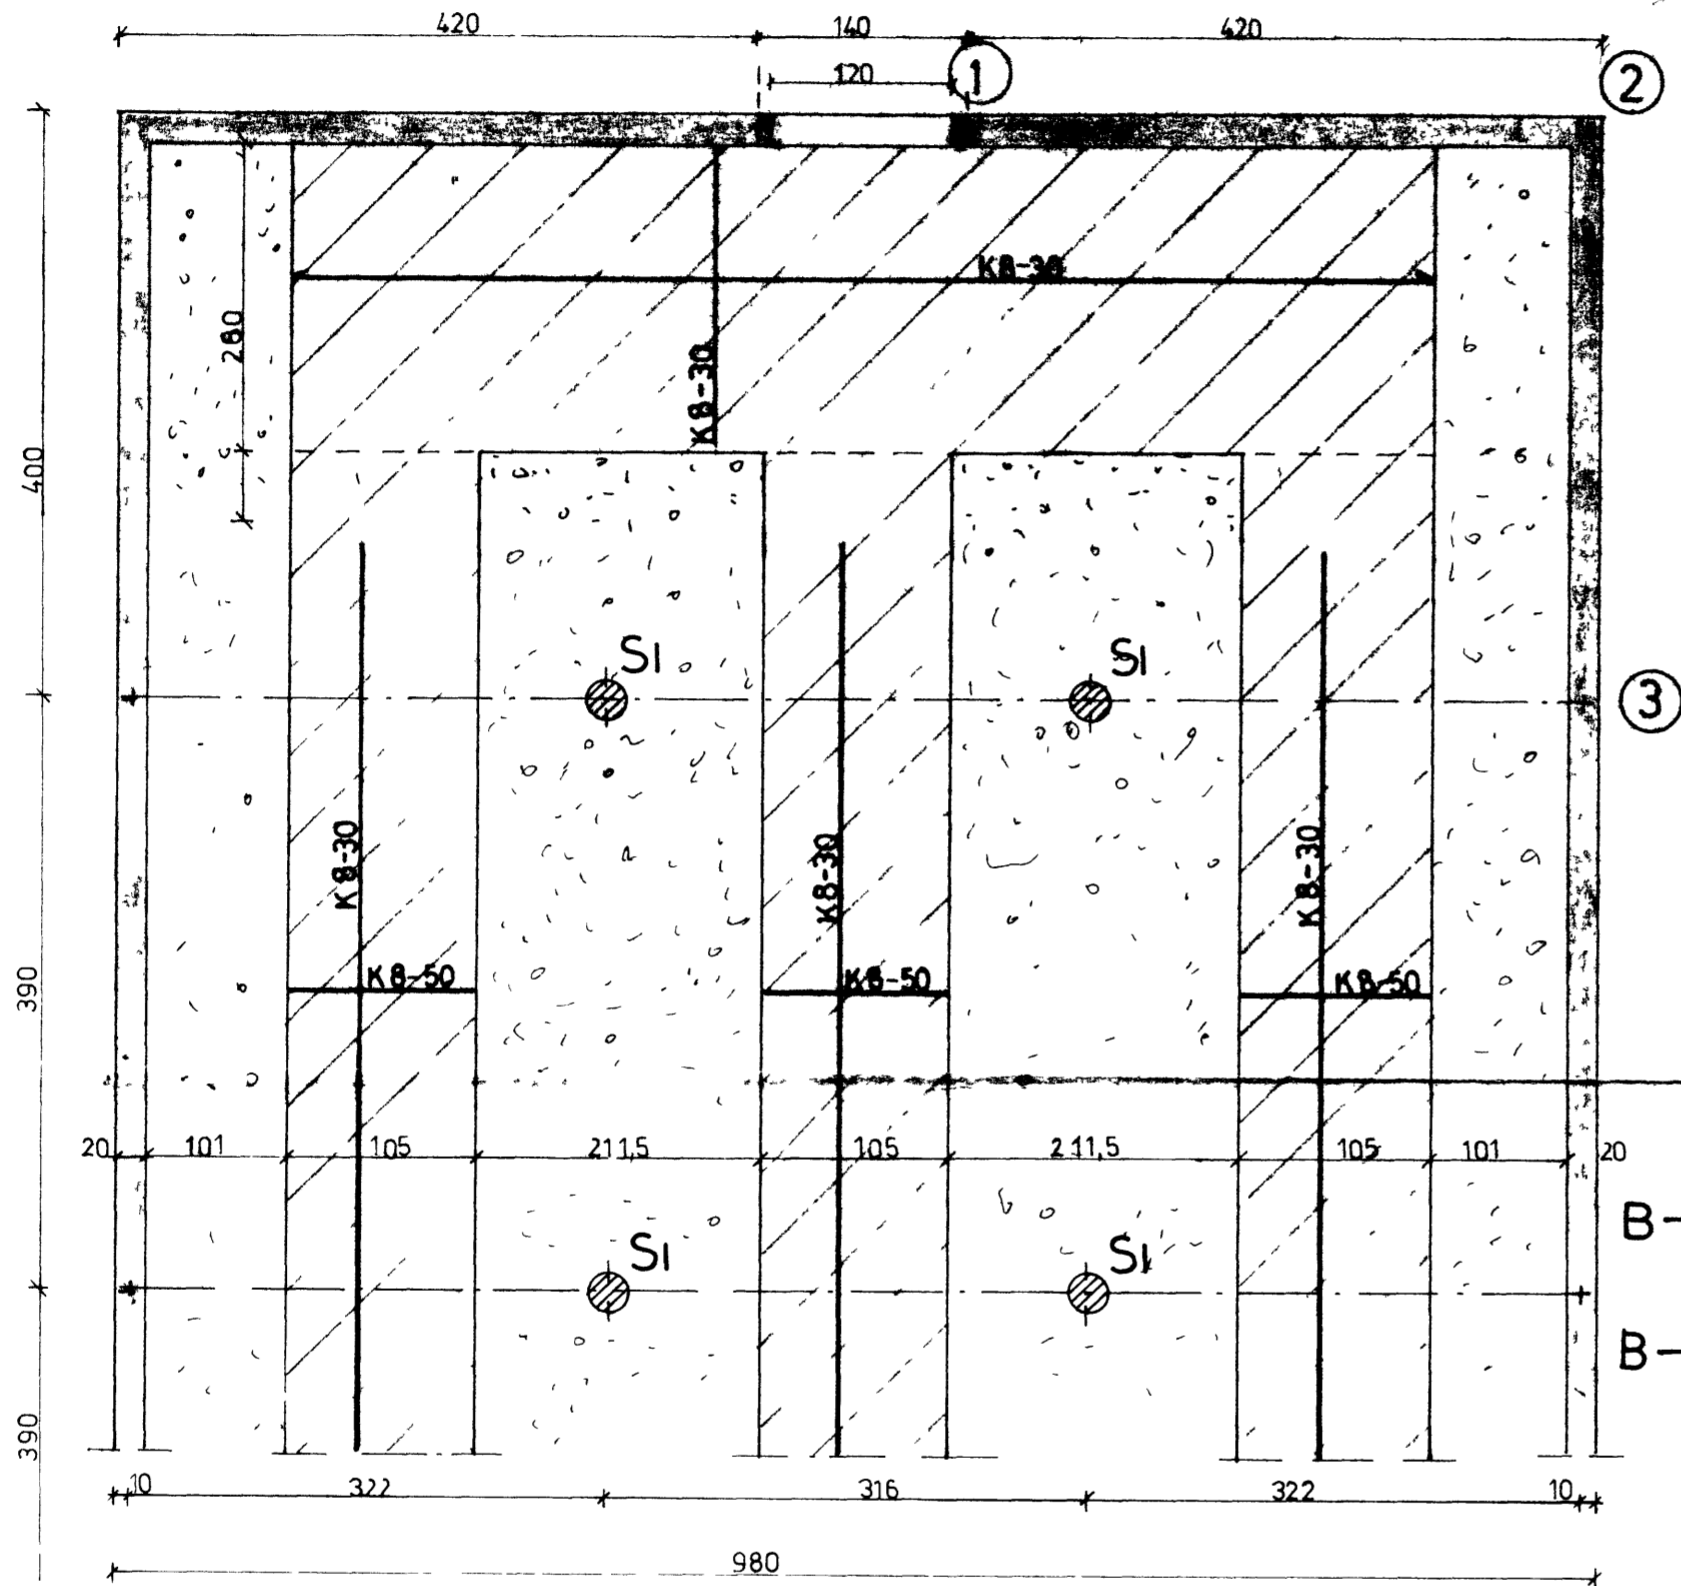

M.=1:20

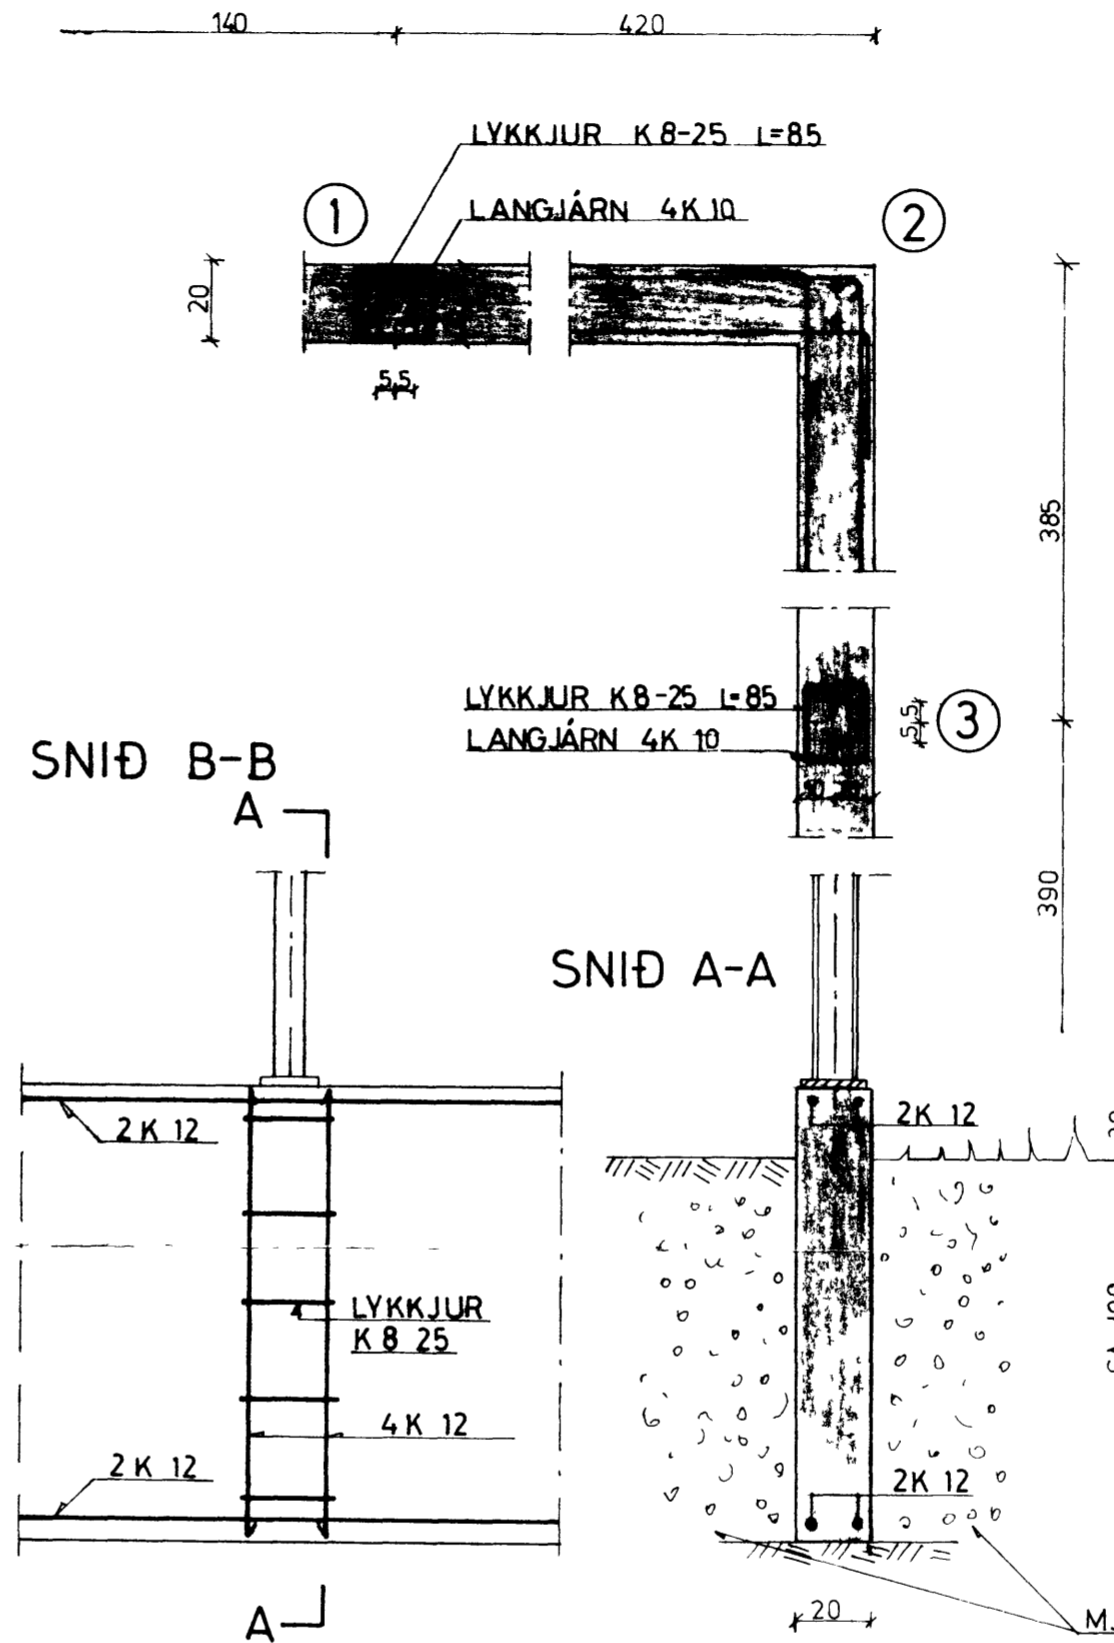

SI
M.=1:20

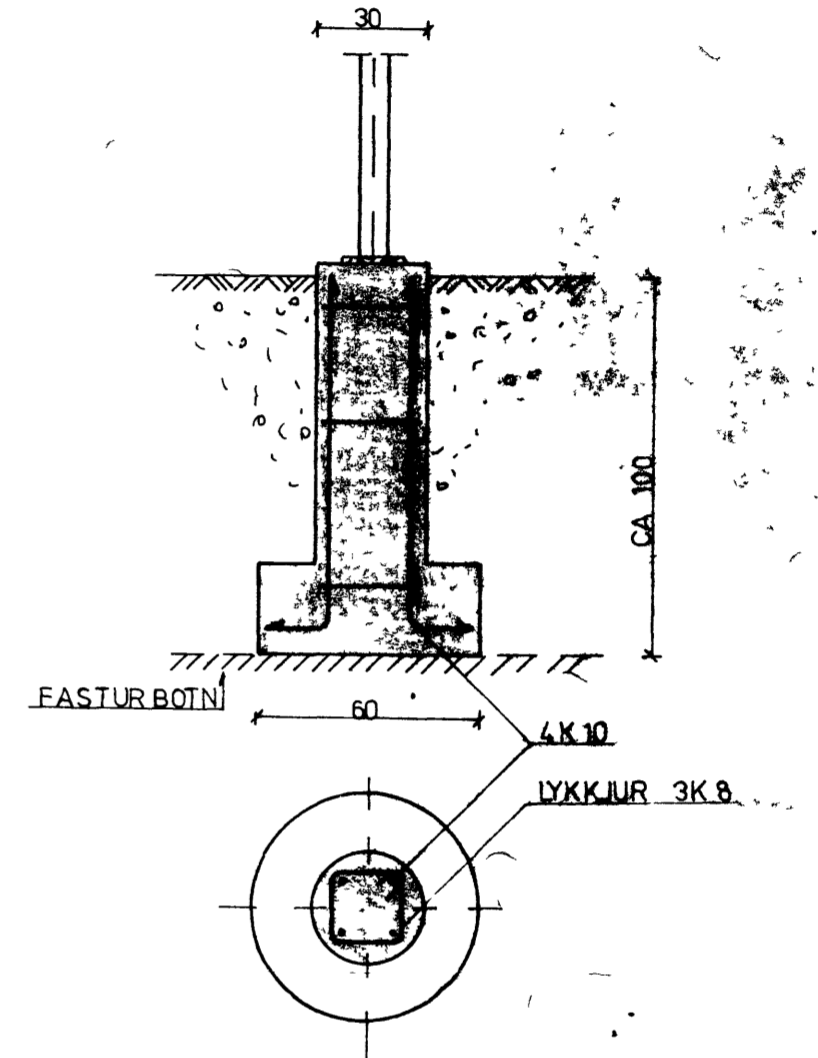

Þráumur hartmannsson Stapanneymur & Ve

Landnám ríkisins			
REFAHÚS GRUNNUR	Mækkv 1:20	Reikn.	
	1:50	Tekn	
Reykjavík, MARS 1981		Samþ	
<i>Þorgerður</i>		Verkfæmi nr	
			1