



22.5.79  
Vassir málmann

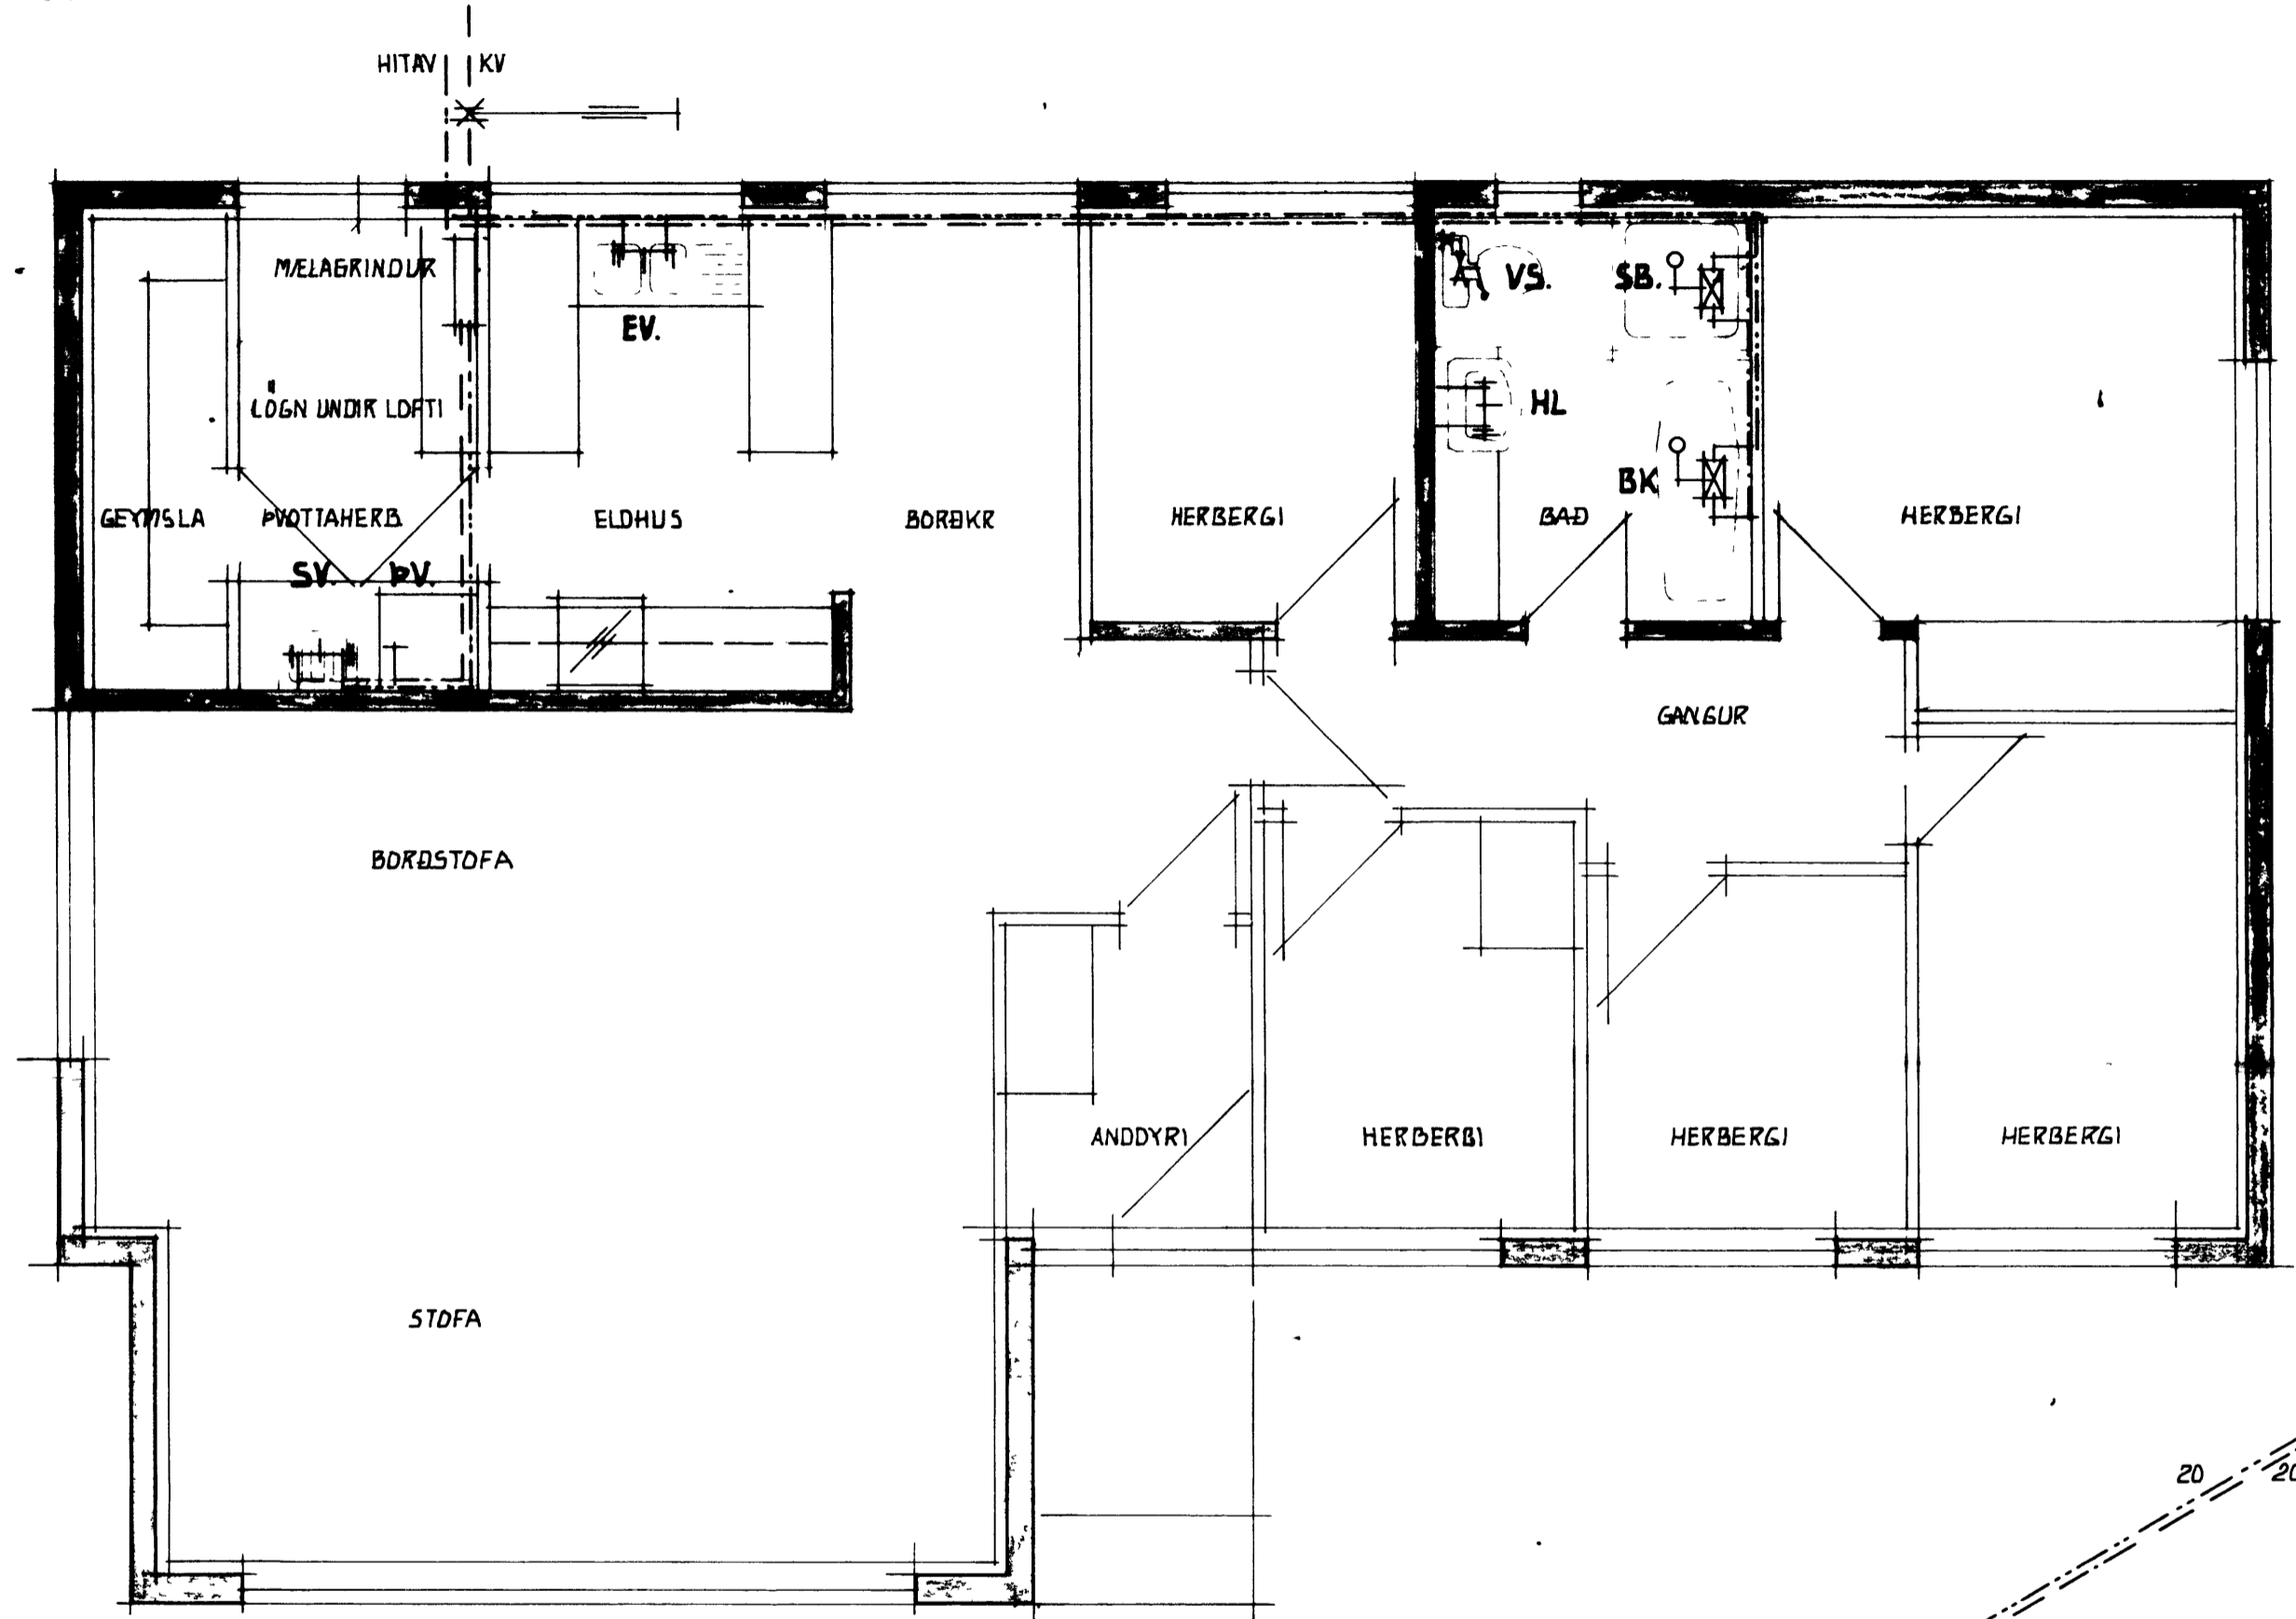


GRUNNMYND MK 150

RENNILOKI MED SPINDIL UPP UR DÖRDU

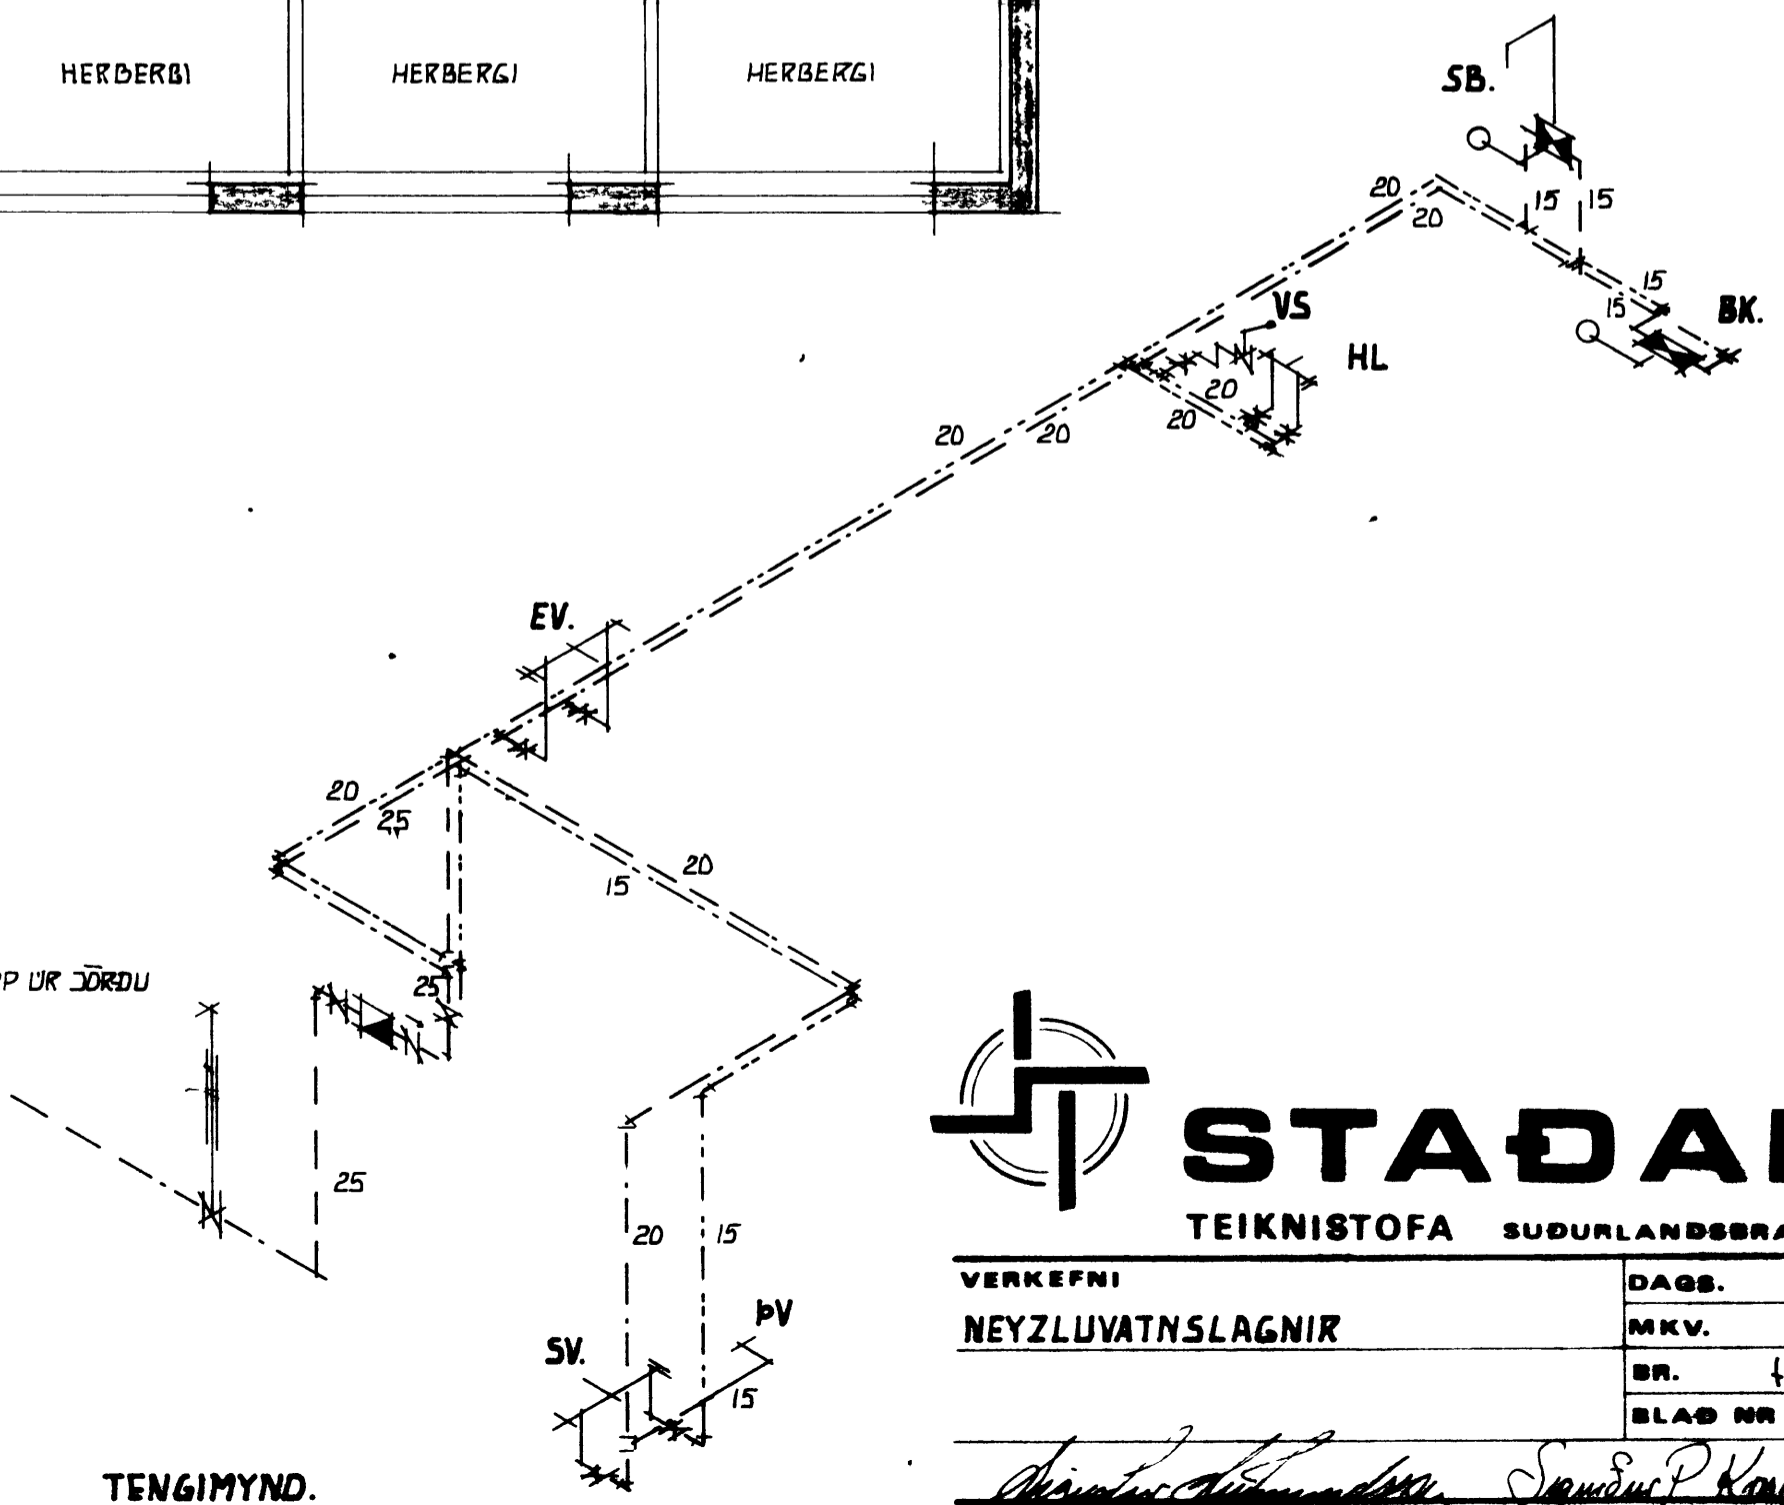

TENGIMYND.

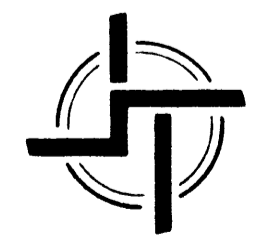

**STAÐALHÚS** S  
TEIKNISTOFA SUDURLANDSRAUT 20 SIMI

VERKEFNI	DAGS.	1977	VERK NR
NEYZLUVATNSLAGNIR	MKV.	150	ST. 1.
	BR.	46 079	
	BLAD NR	302	

*Sigurdur P. Karðsson*