
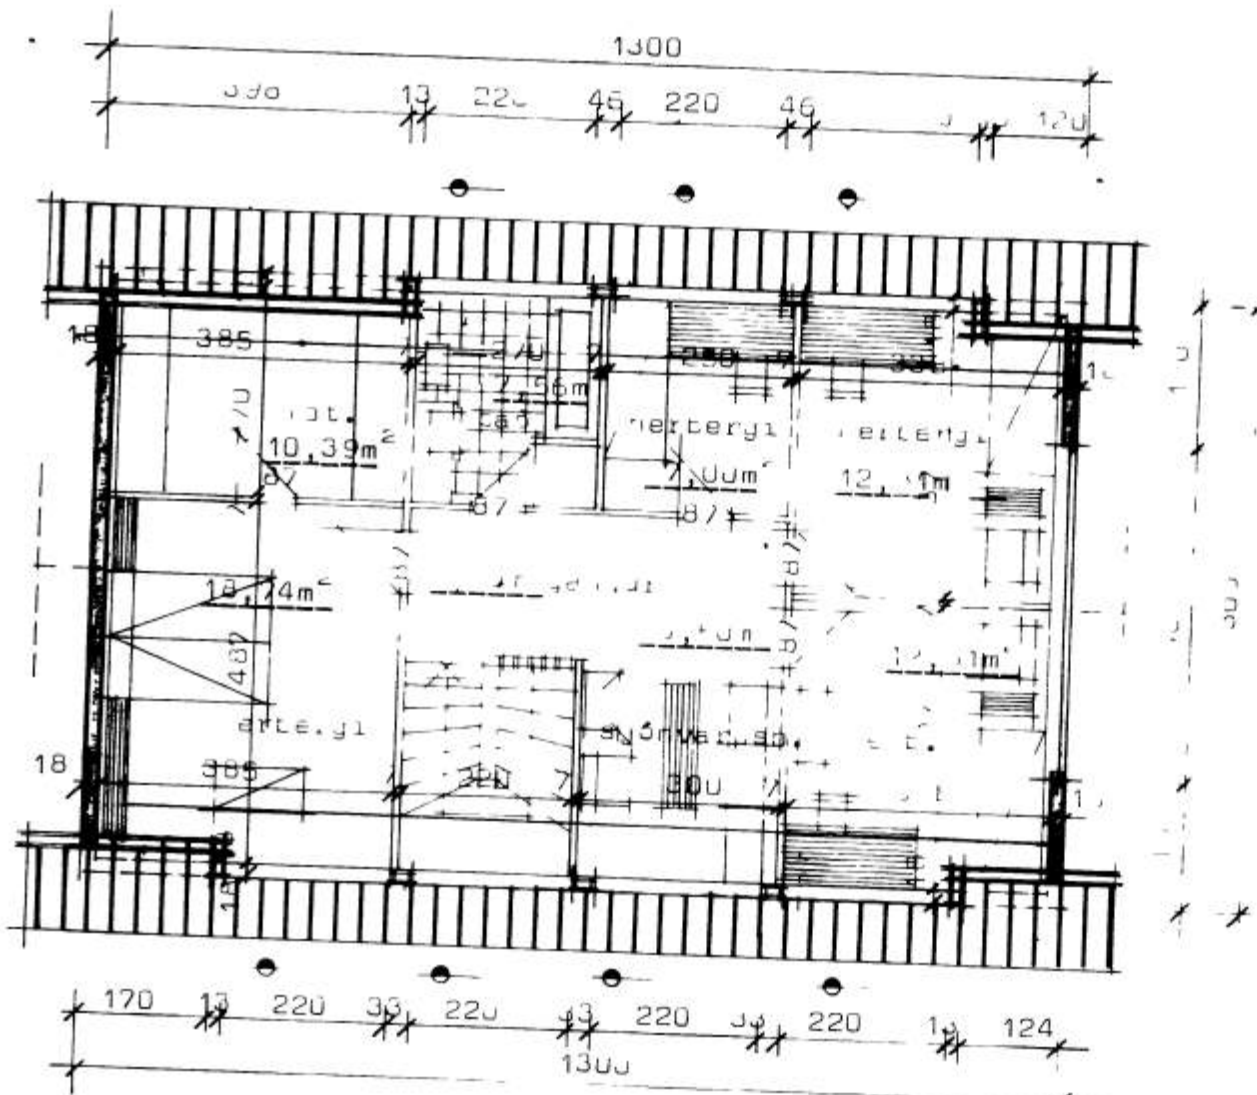


# NÝJABÆJARBRAUT 6A Vestma næyjum


5584

Kólnunartölur K á litaveituvæði  
 Pak . . . . . = 0,30 w/m<sup>2</sup>C<sup>0</sup>  
 Gólf . . . . . = 0,40 w/m<sup>2</sup>C<sup>0</sup>  
 Ötveggir . . . . . = 0,80 w/m<sup>2</sup>C<sup>0</sup> vegið meðaltal.

15.2.81  
 NAFND  
 Vestma NÆYJUM  
 Jóns-Andriasson

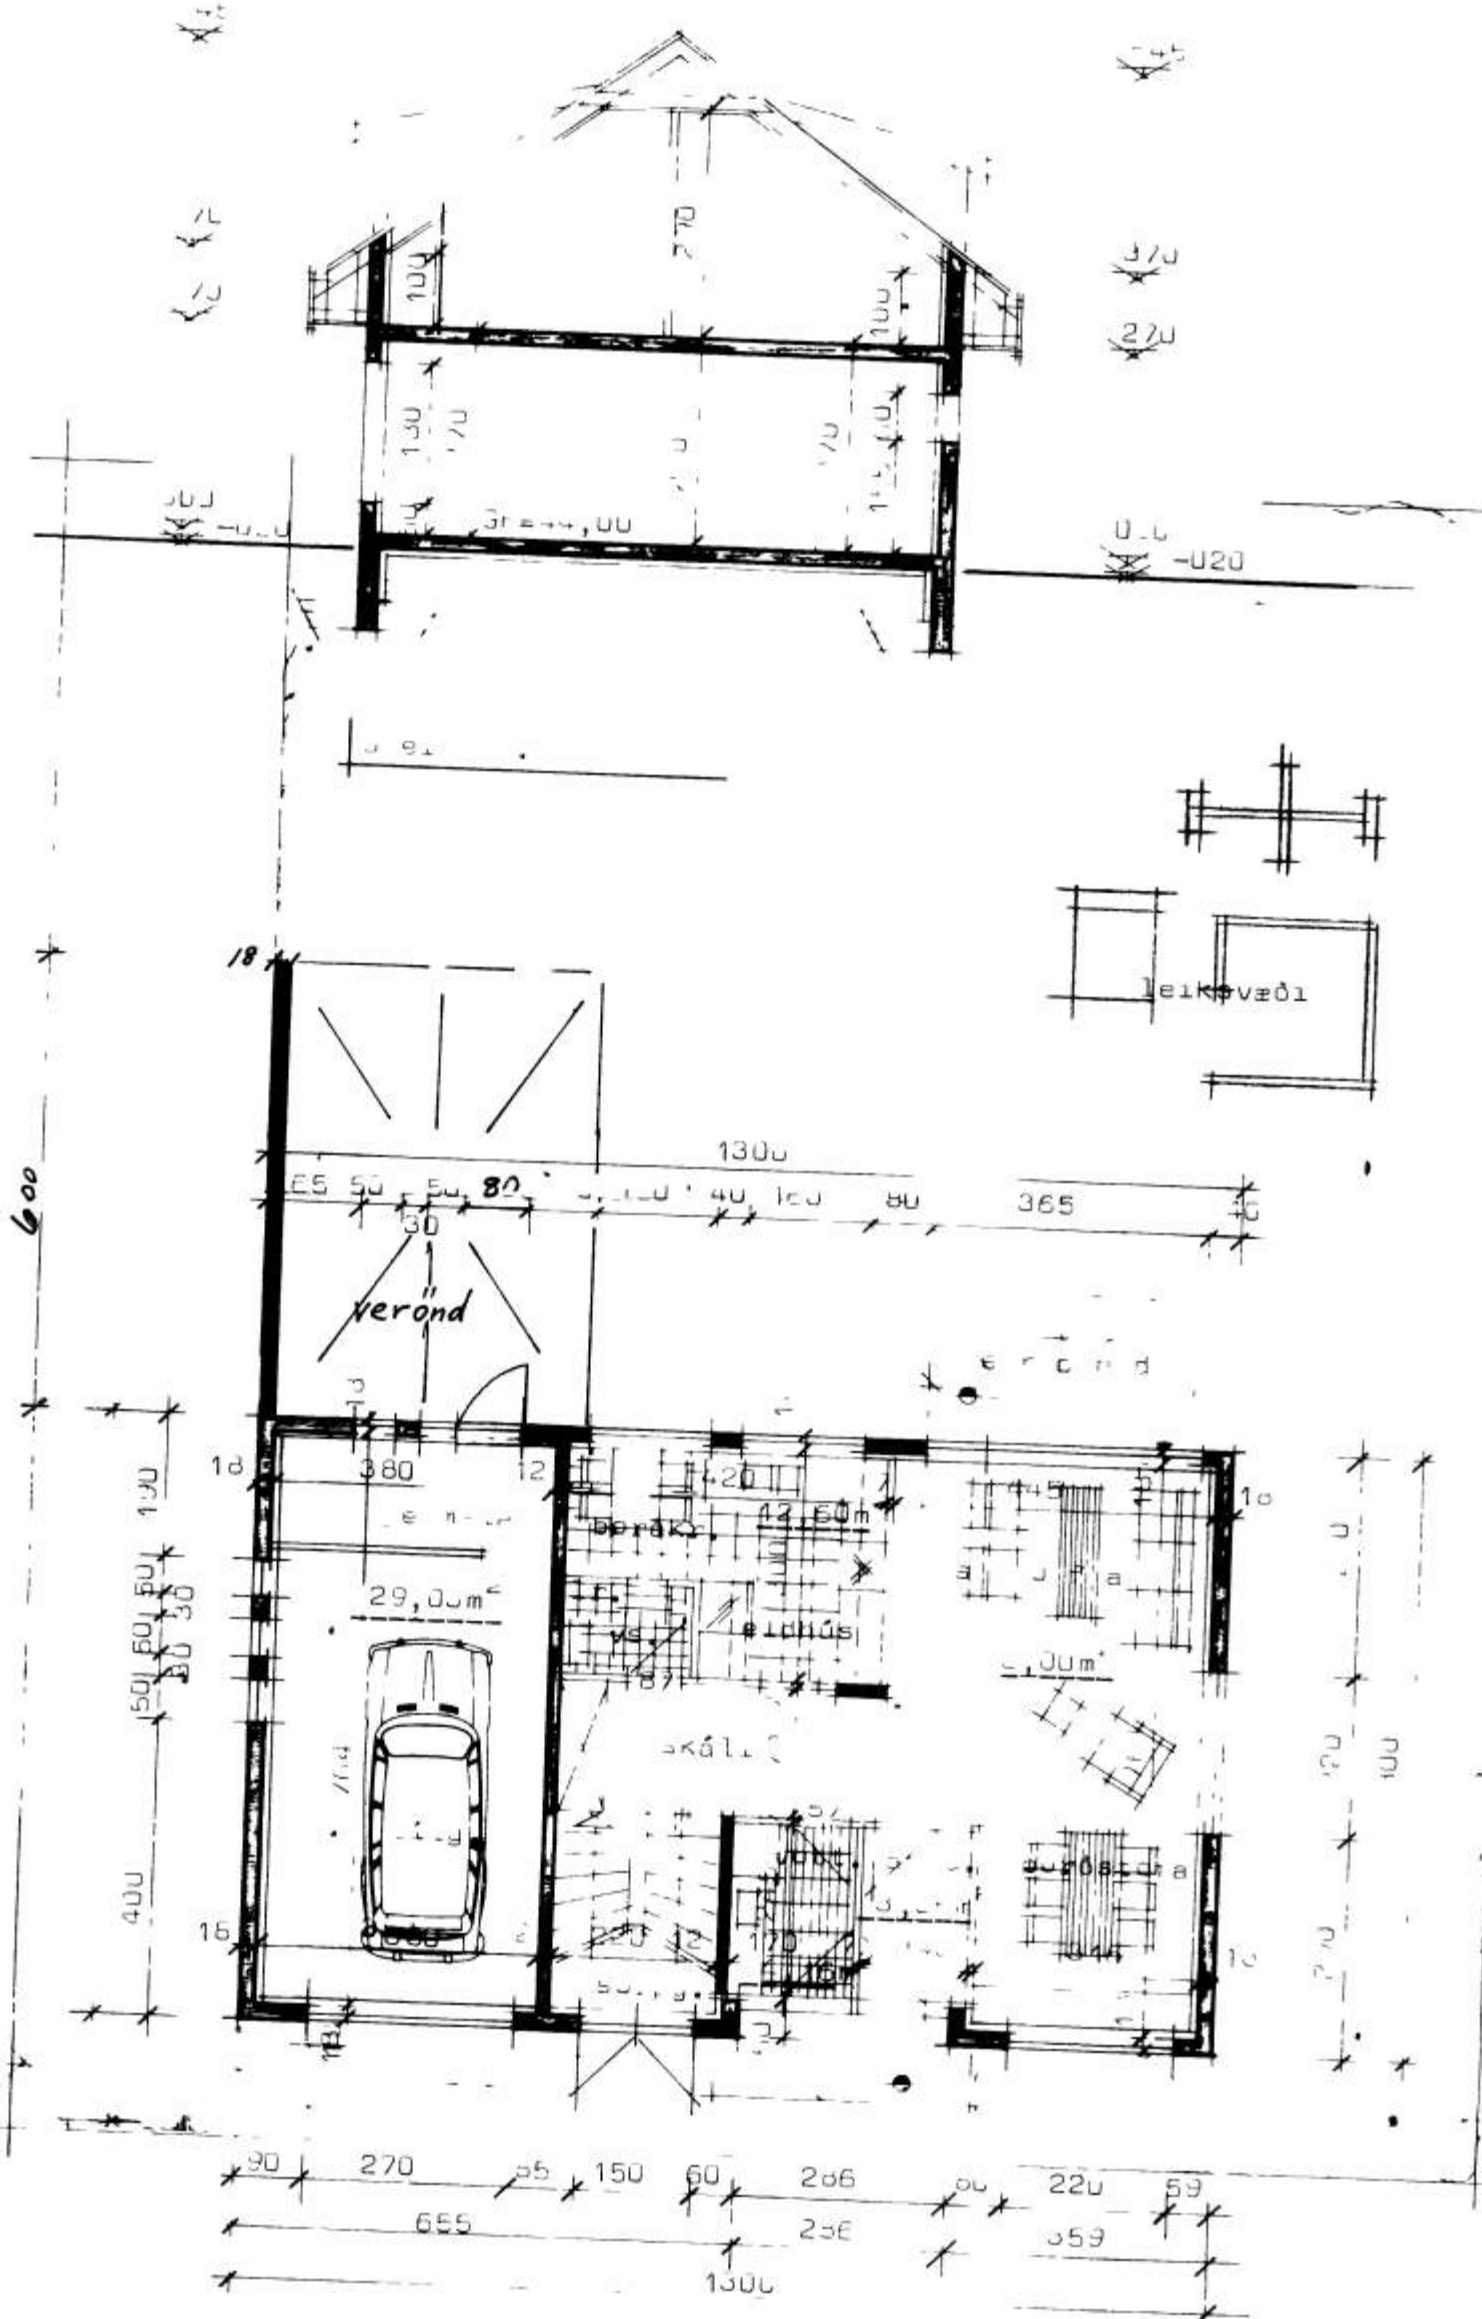

6-10-93  
 Jóns-Andriasson

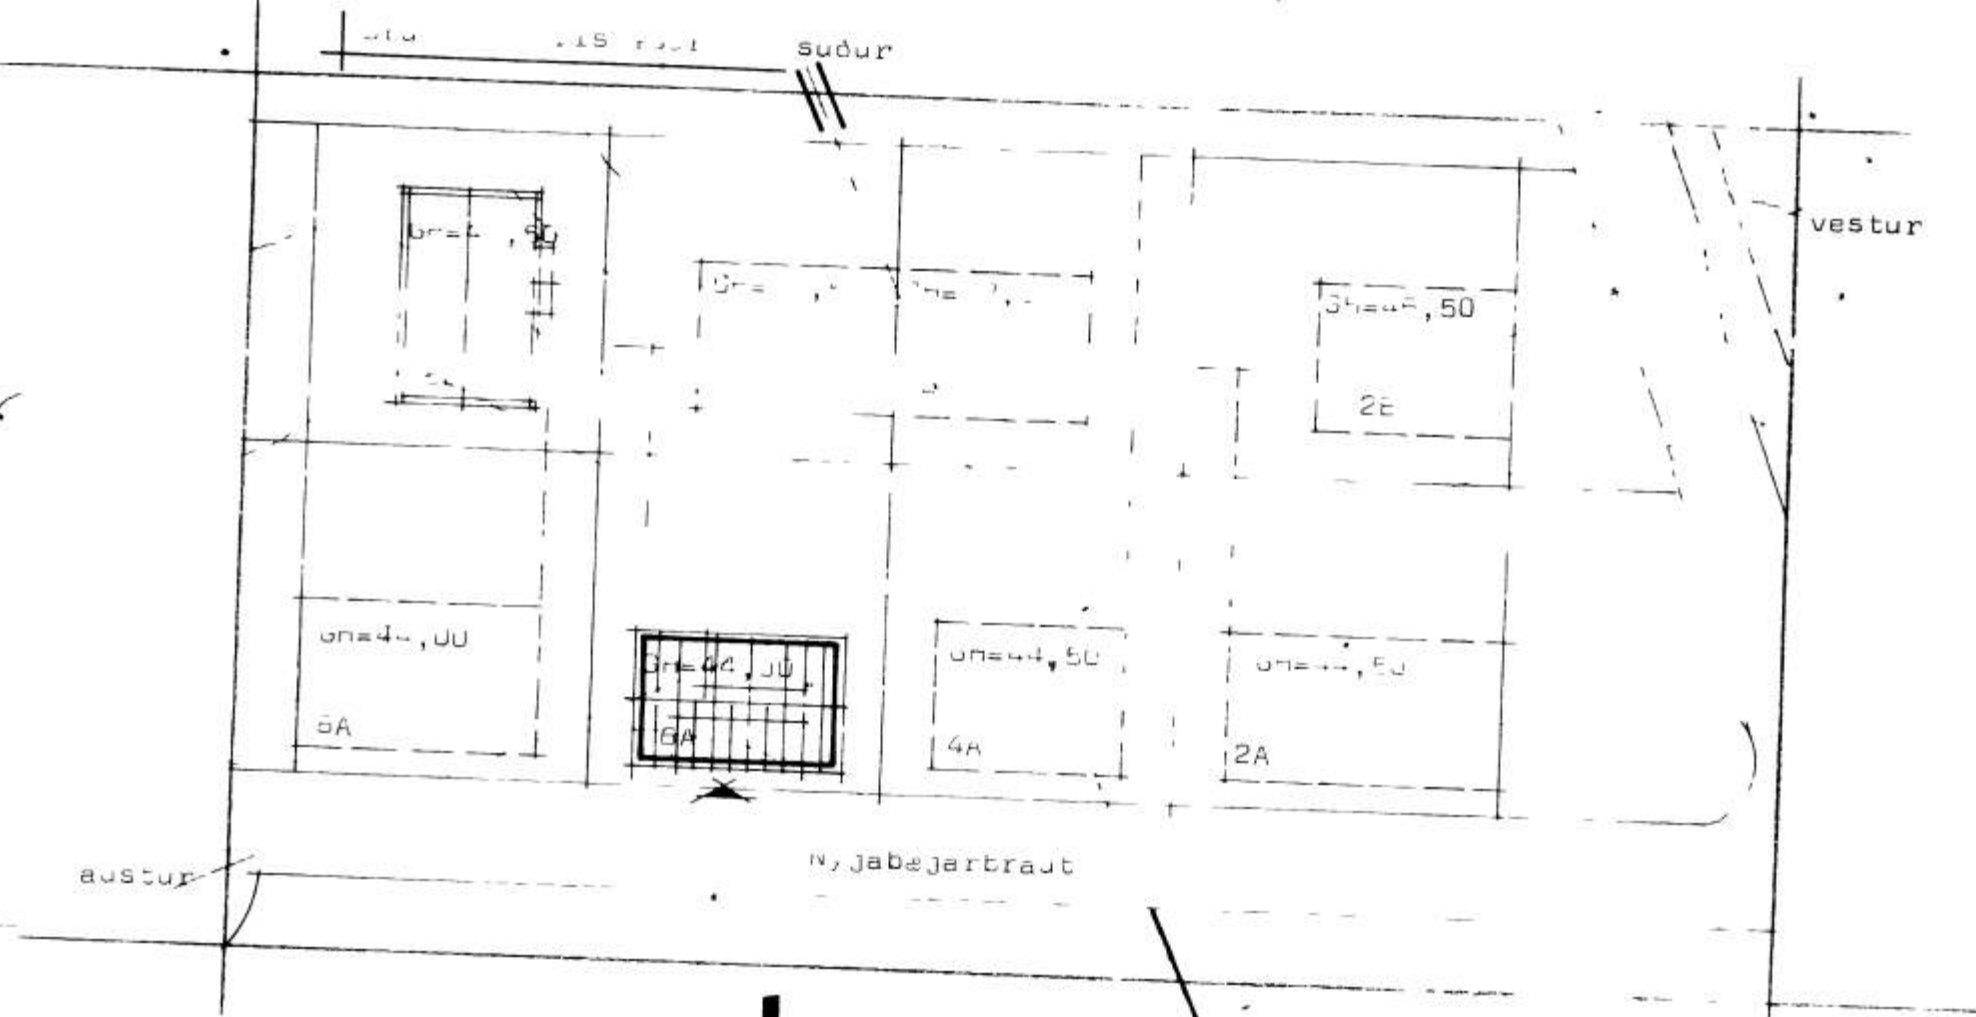

Flatarmál húss brúttó . . . . . 102,00m<sup>2</sup>  
 Flatarmál húss nettó . . . . . 72,00m<sup>2</sup>  
 eignaflatarmál . . . . . 29,00m<sup>2</sup>  
 húmmál húss . . . . . 1,00m<sup>3</sup>  
 gæðufall . . . . .  
 tí merkir loftrás upp úr þaki 125 mm.

Breyting A og B  
 A Húsi á Suð-vesturhlid, út úr  
 geymslu inn af bílskúr  
 B Gardvegg út frá Suð-vesturhlid  
 Dags 30 09 '93

**STADALHÚS** S F  
 TEIKNISTOFA STJÓMOLA 31 SIMI 55141

VERKEFNI	DAGS	VERK NR
Nýjabæjarbraut 6A Vestma næyjum	MKV	S 45
	BR. A og B	
	BLAD NR	