
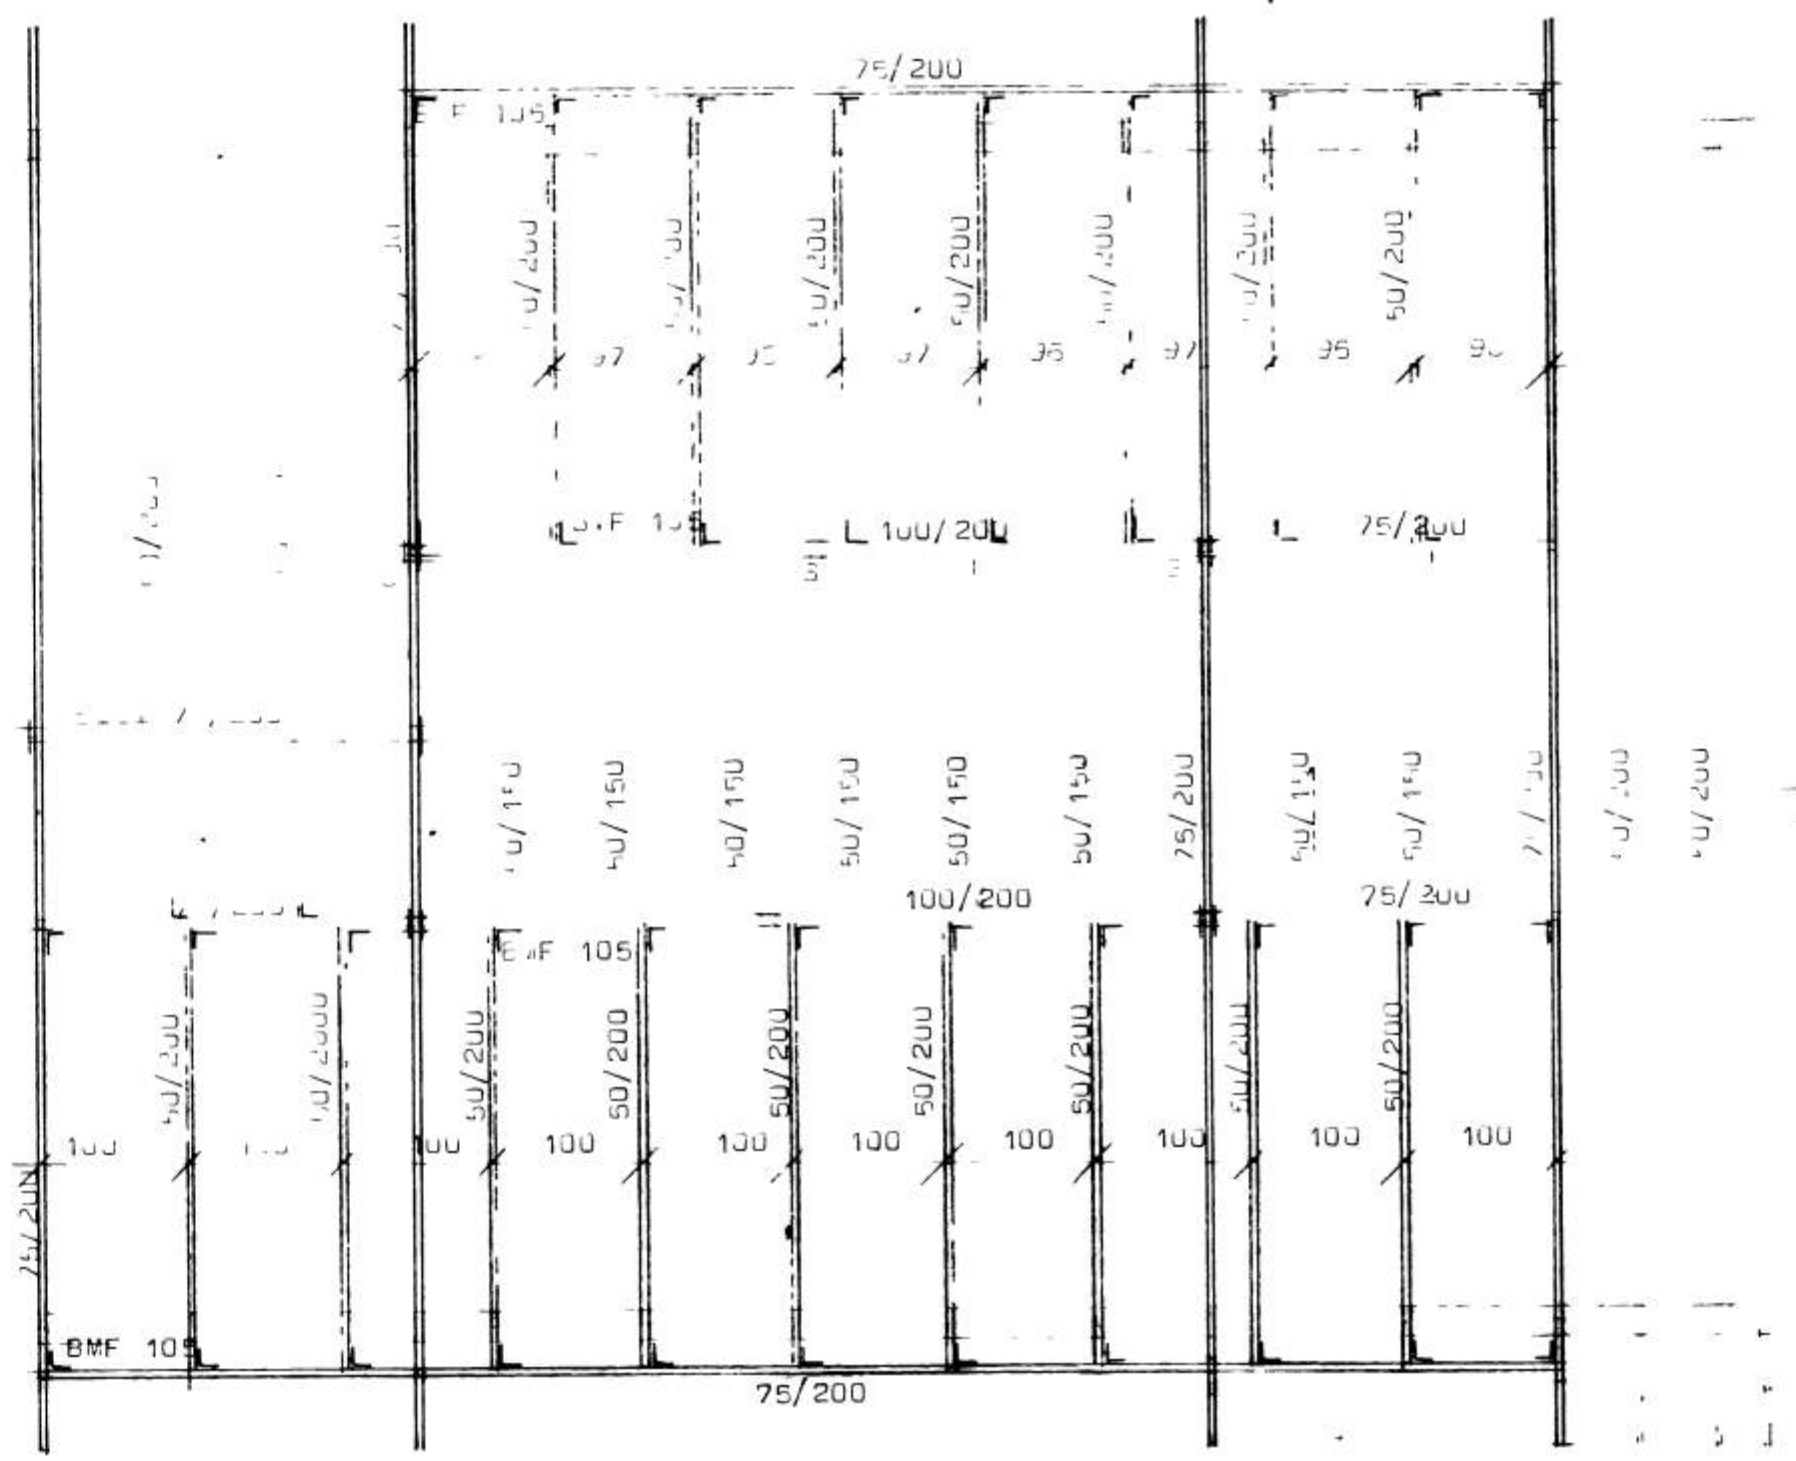
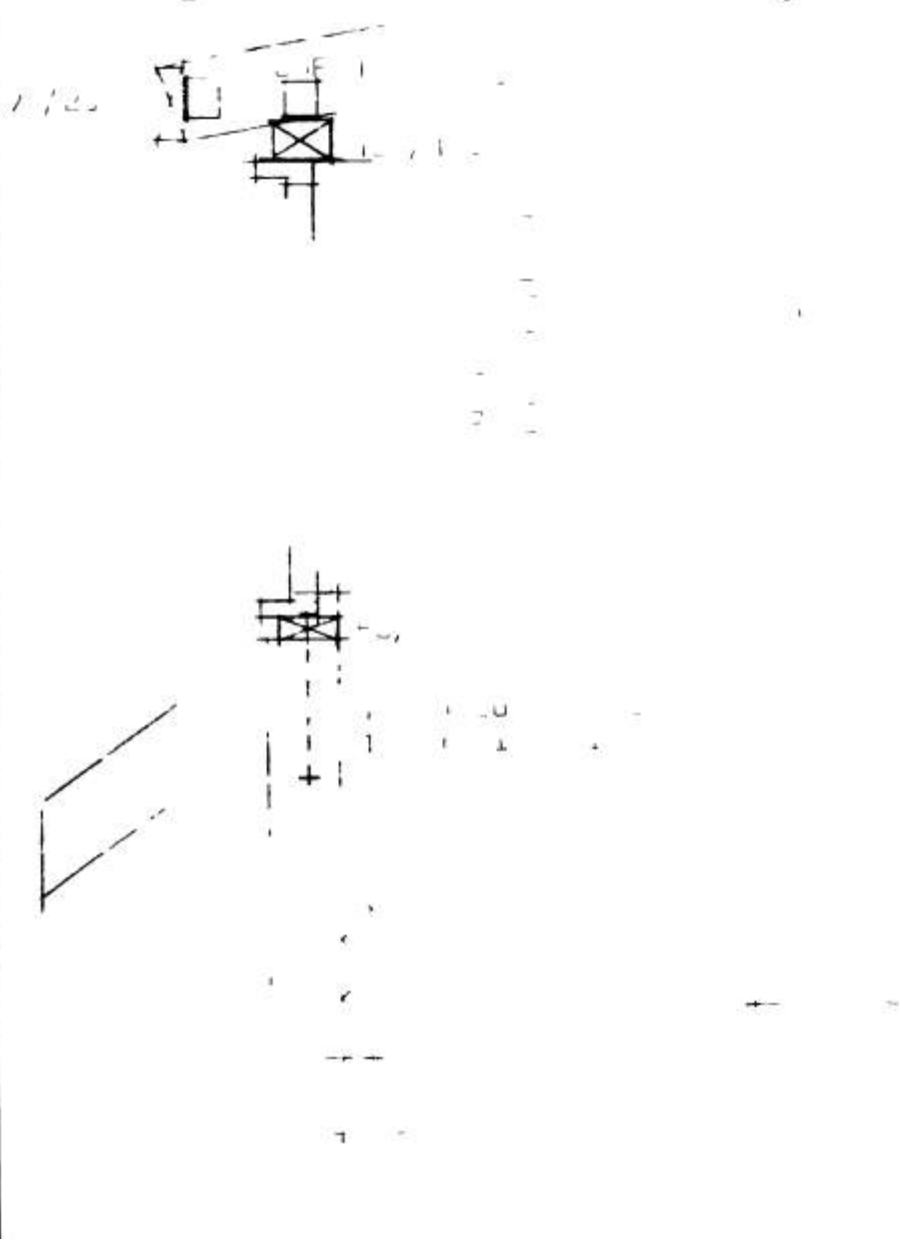


SSA

Sigurdur Gudmundsson, Sigurdur P. Kristjánsson

v. jafnarbraut Vestmannaeyjum

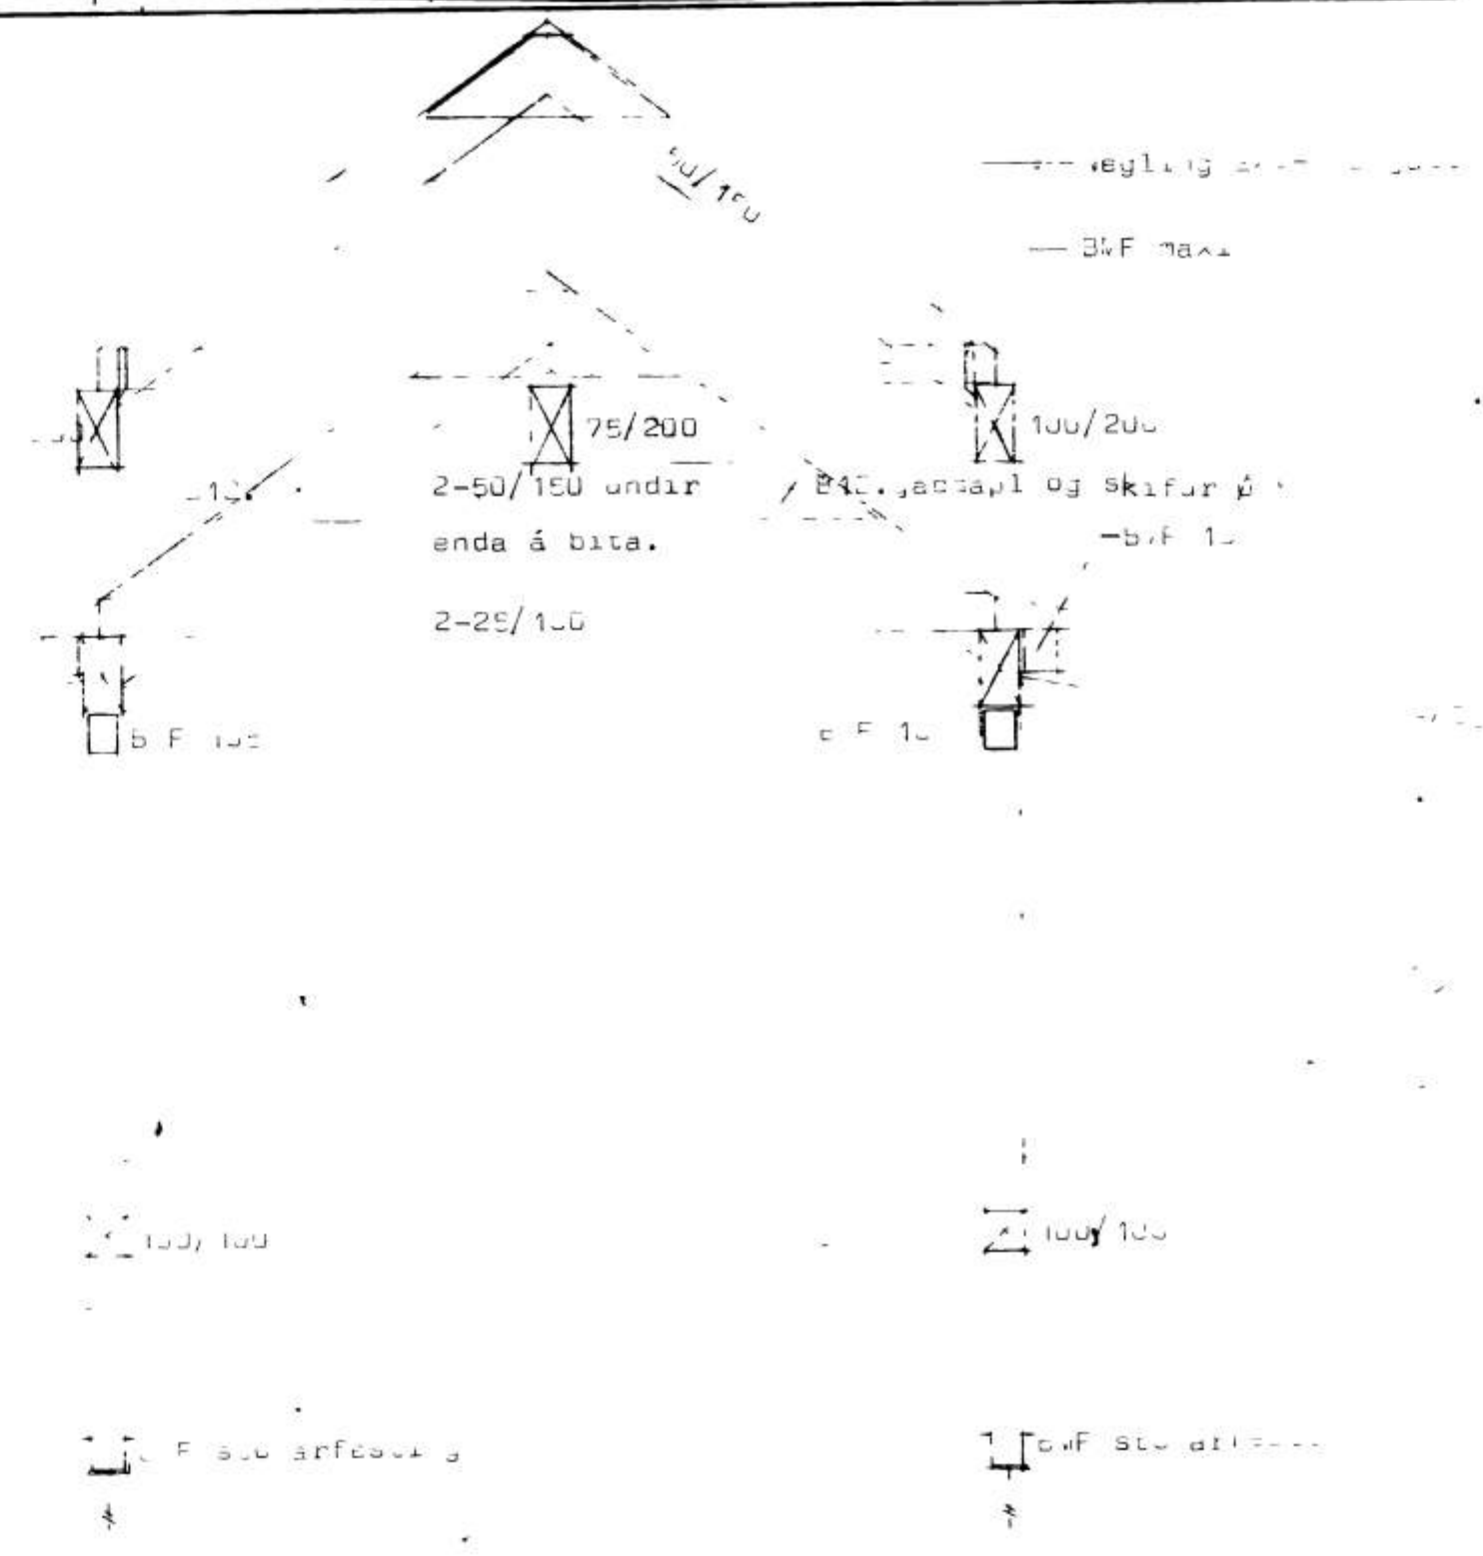

Snit B sja til

15-2-80
Vallur Indriðsson

STADALHÚS S T
TEIKNISTOFA SIÐUMÚLA 31 SÍMI 83141

VERKEFNI	DAGS	VERK NR
Pakviðir	MKV	
	BR	
v. jafnarbraut Vestmannaeyjum	BLAD NR	SU45 BR
<i>Sigurdur Gudmundsson, Sigurdur P. Kristjánsson</i>		
SIGURDUR GUDMUNDSSON	SIGURDUR P. KRISTJÁNSSON	FTFI