


15-2-80  
 Vallyr Þrotmann

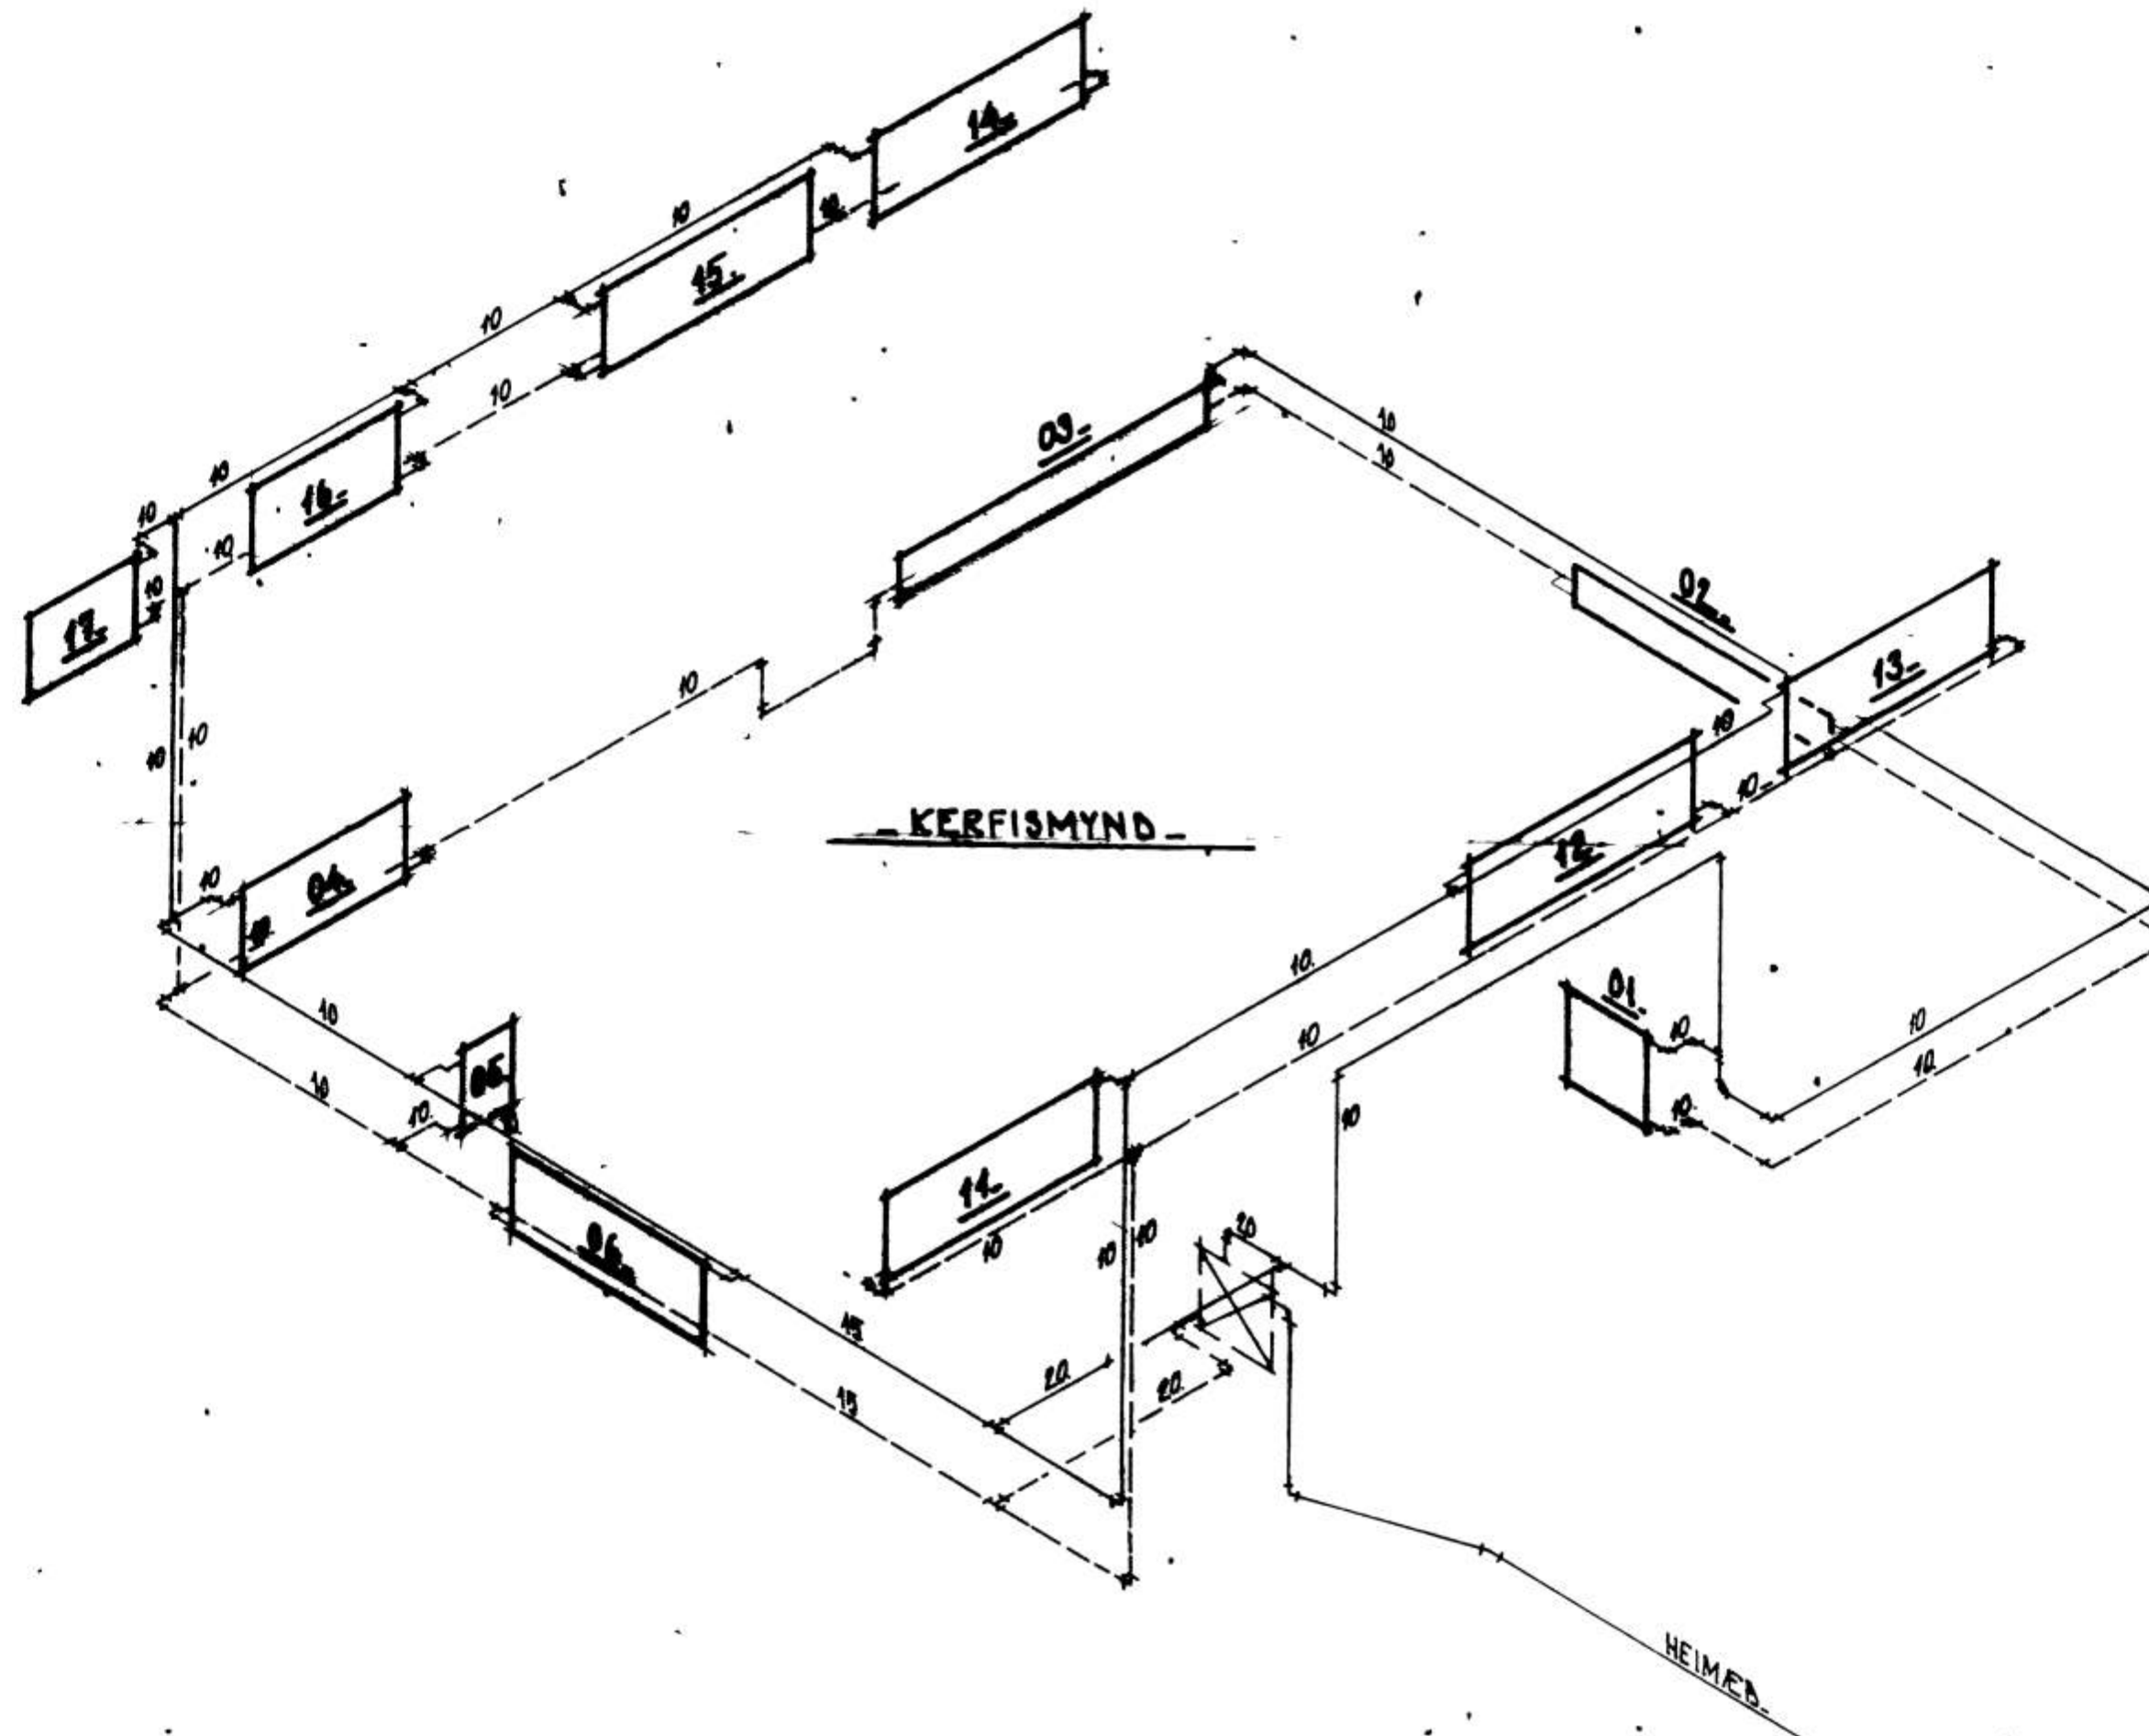

**STADALHÚS** TÍÐS  
 TEIKNISTOFA SÍÐUMÚLA 31 SÍMI 83141

VERKEFNI	DAGS	VERK NR
HITALOÐN - KERFISMYND	MKV.	S 45
	BR.	
	BLAD NR 304	

*Handwritten signatures and notes at the bottom of the page.*