

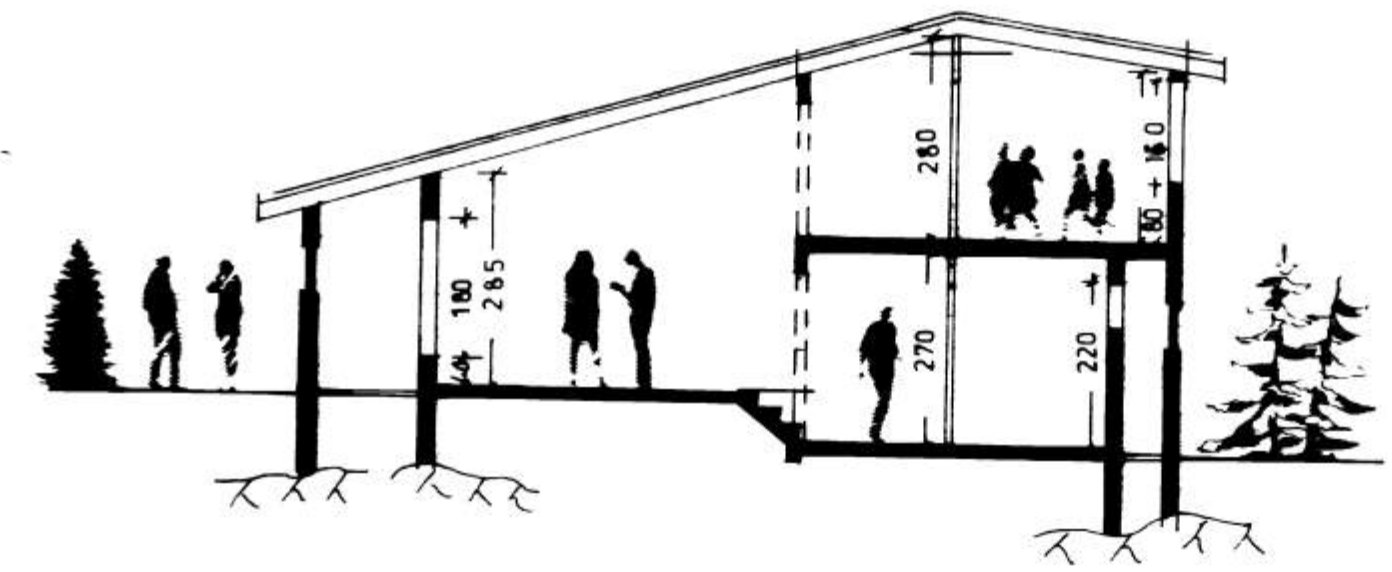



SAKFRÓTTI AF EIGNAFOND  
11-6-82  
BYGGINGAFLUTINGUR VESTMANNNAEYJUM  
Gísli Kristjánsson

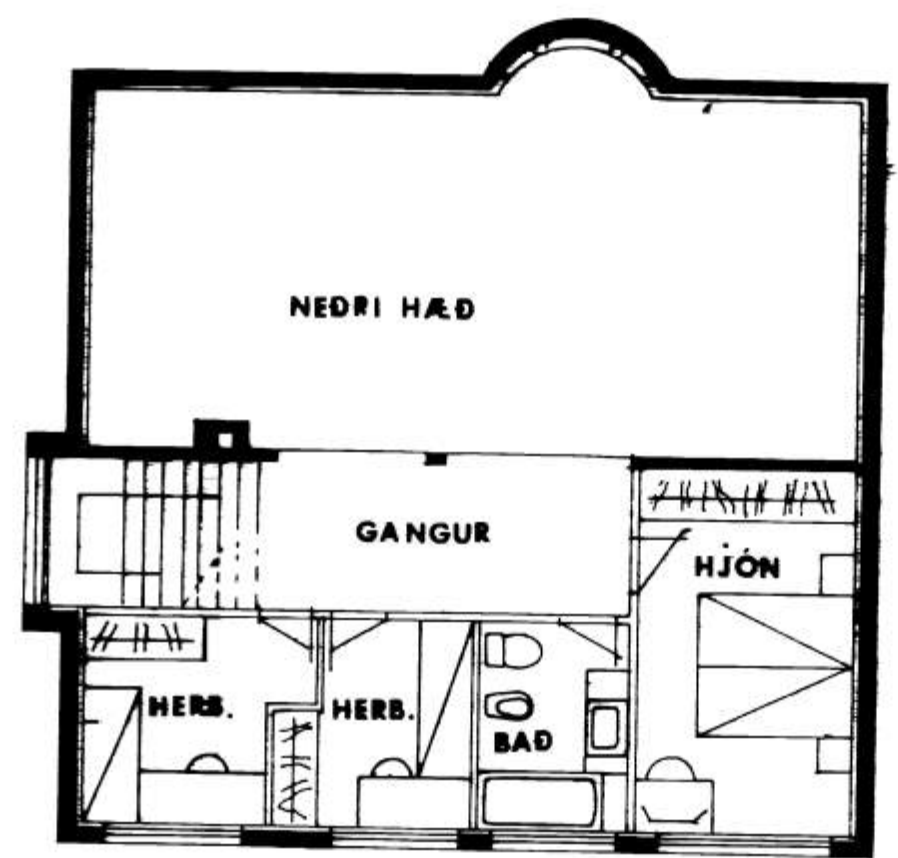

SNID

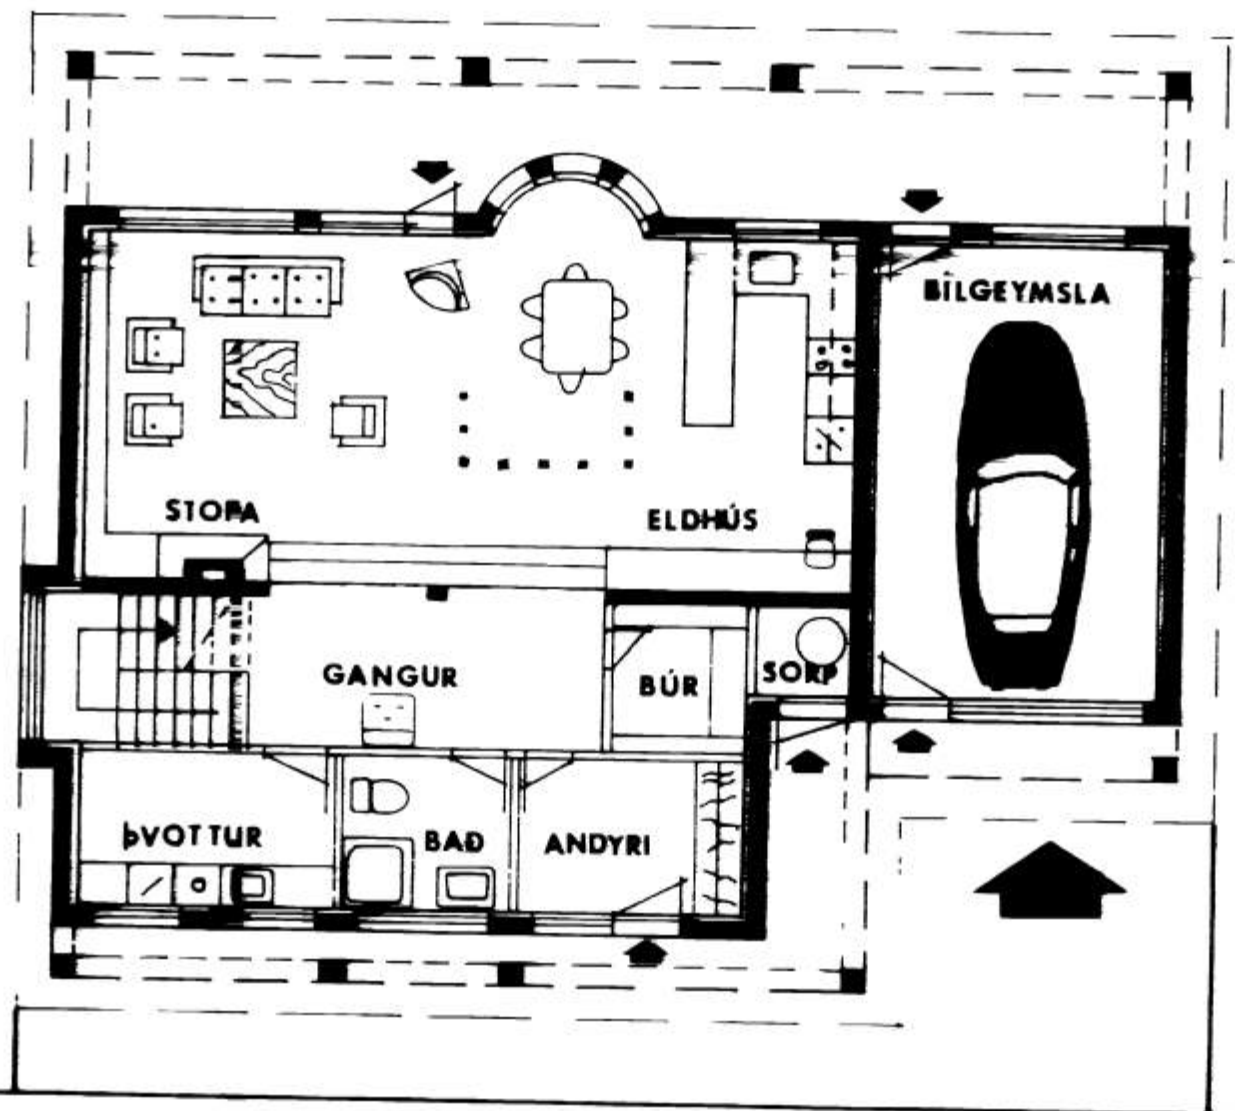

GRUNNMYND

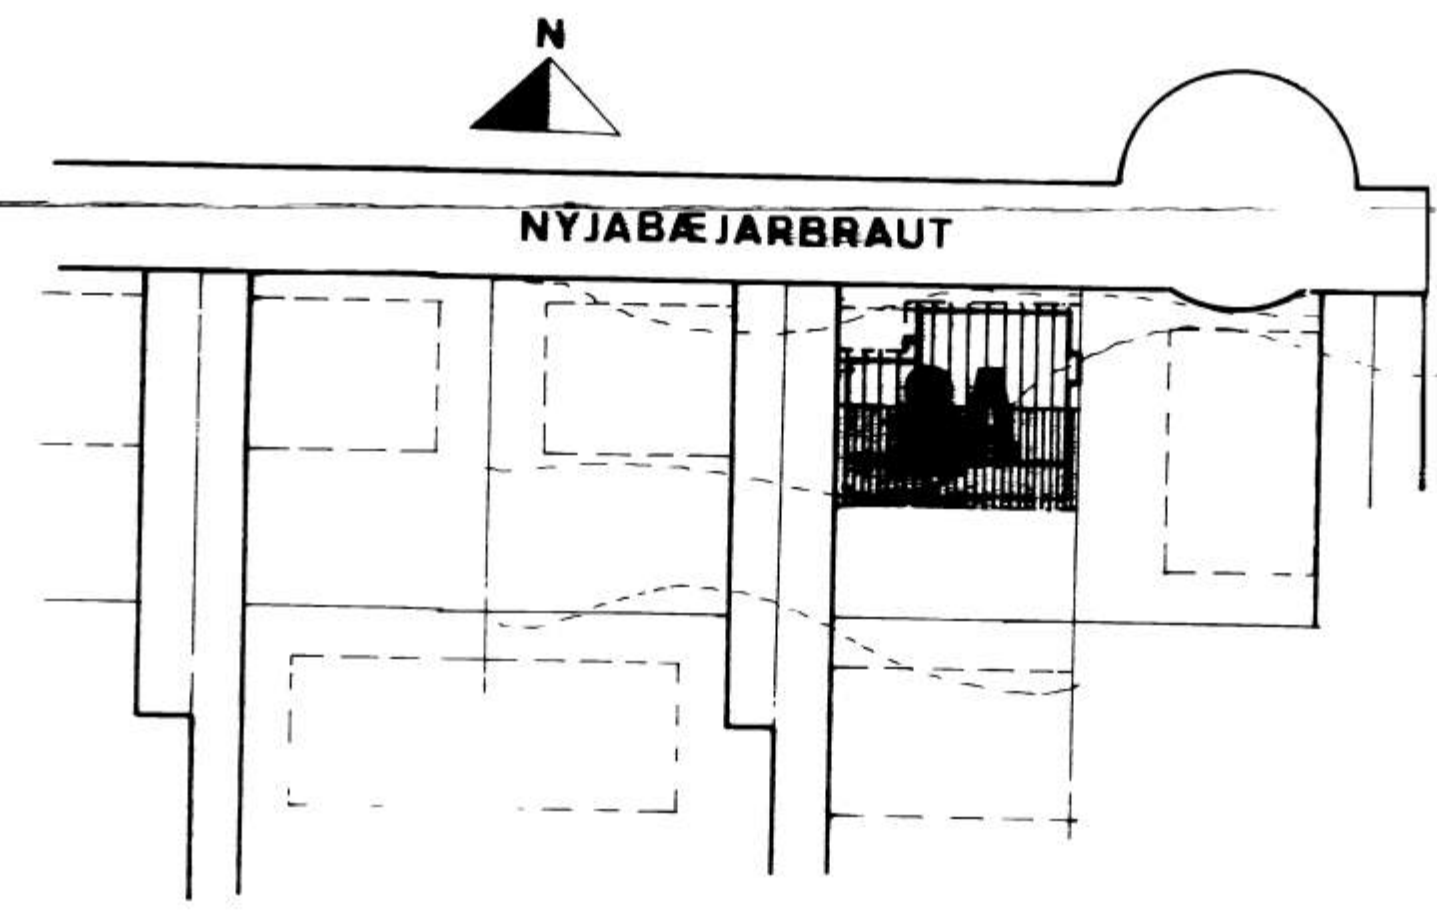

AFSTÖÐ MYND

# NÝJABÆJARBRAUT 8-A

TEIKNISTOFA		V.M.A.-M.T.F.Í	
<b>VMA</b>		GRUNNMYND	<b>203</b>
		SNID	
		AFSTÖÐUMYND	
HANNAE VS	TEIKN VA	VESTM 1982 05 30 - Gísli M. P. Kristjánsson	
KVARDI 1:100-500			