
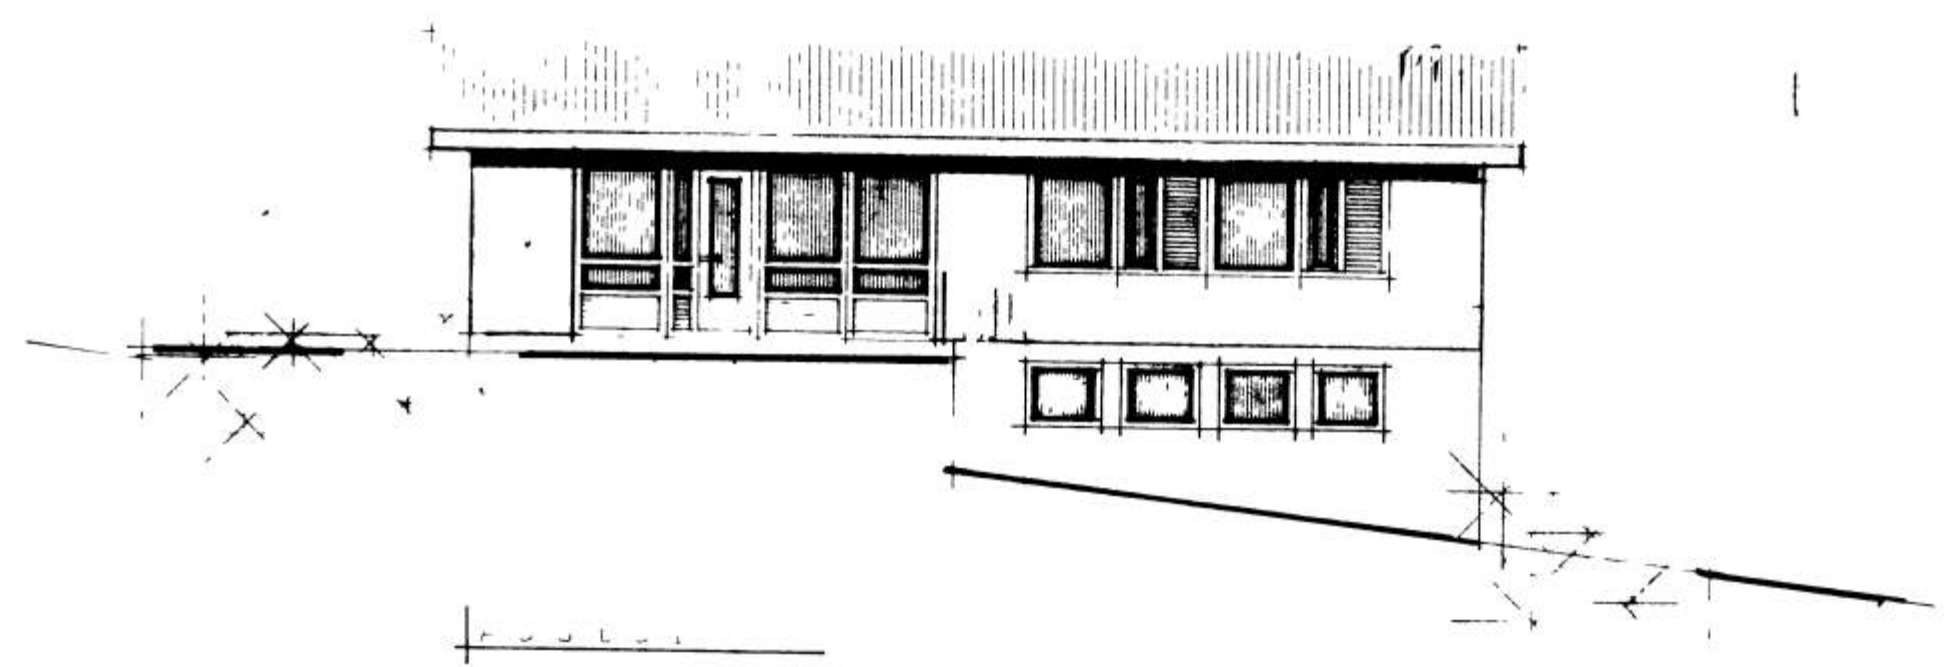
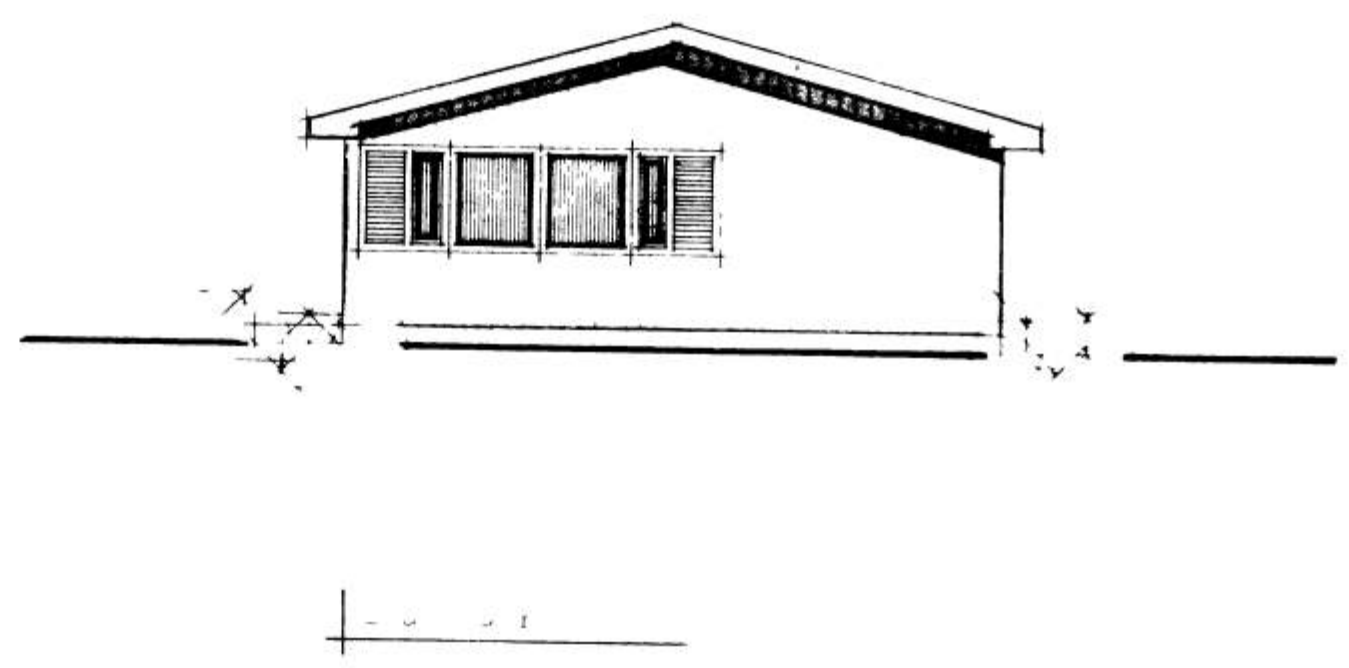
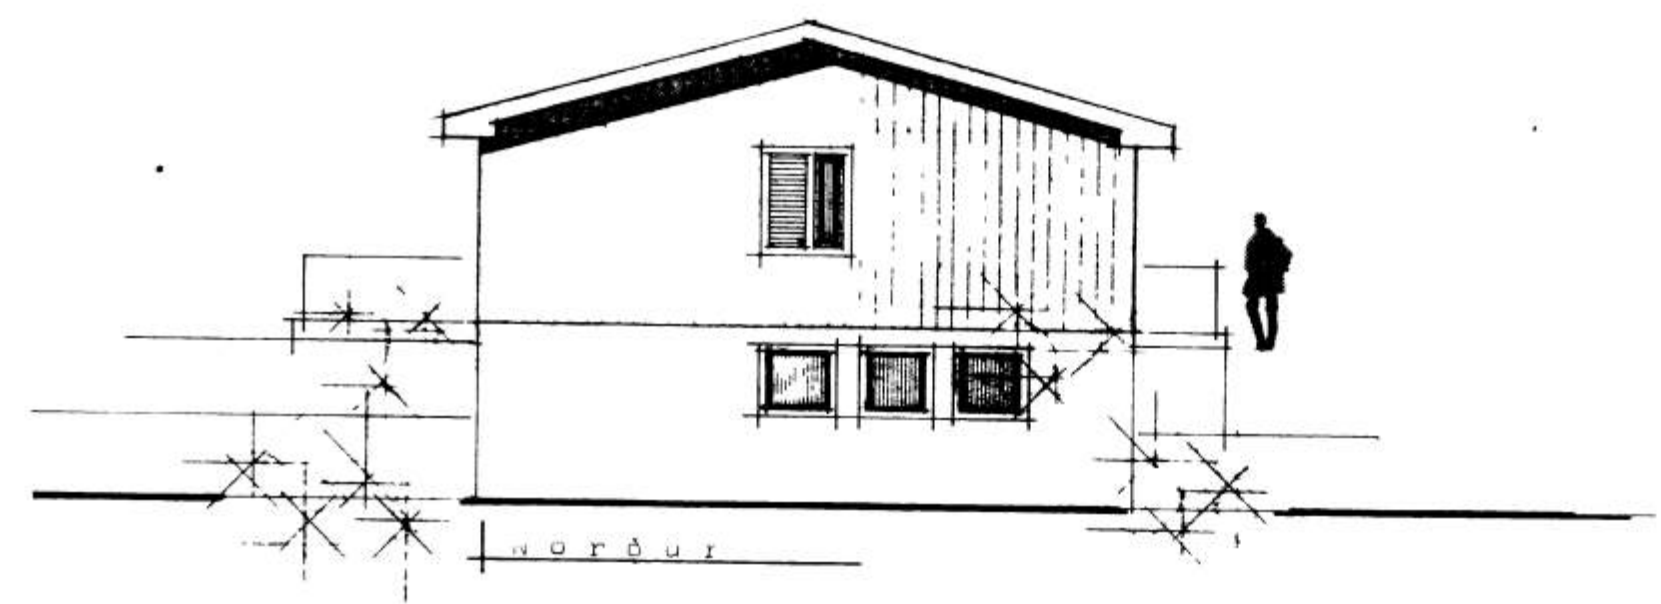


5600

# NYJABEJARBRAUT 8B VESTMANNAEYJUM

27-11-79  
Valdur Indriðsson

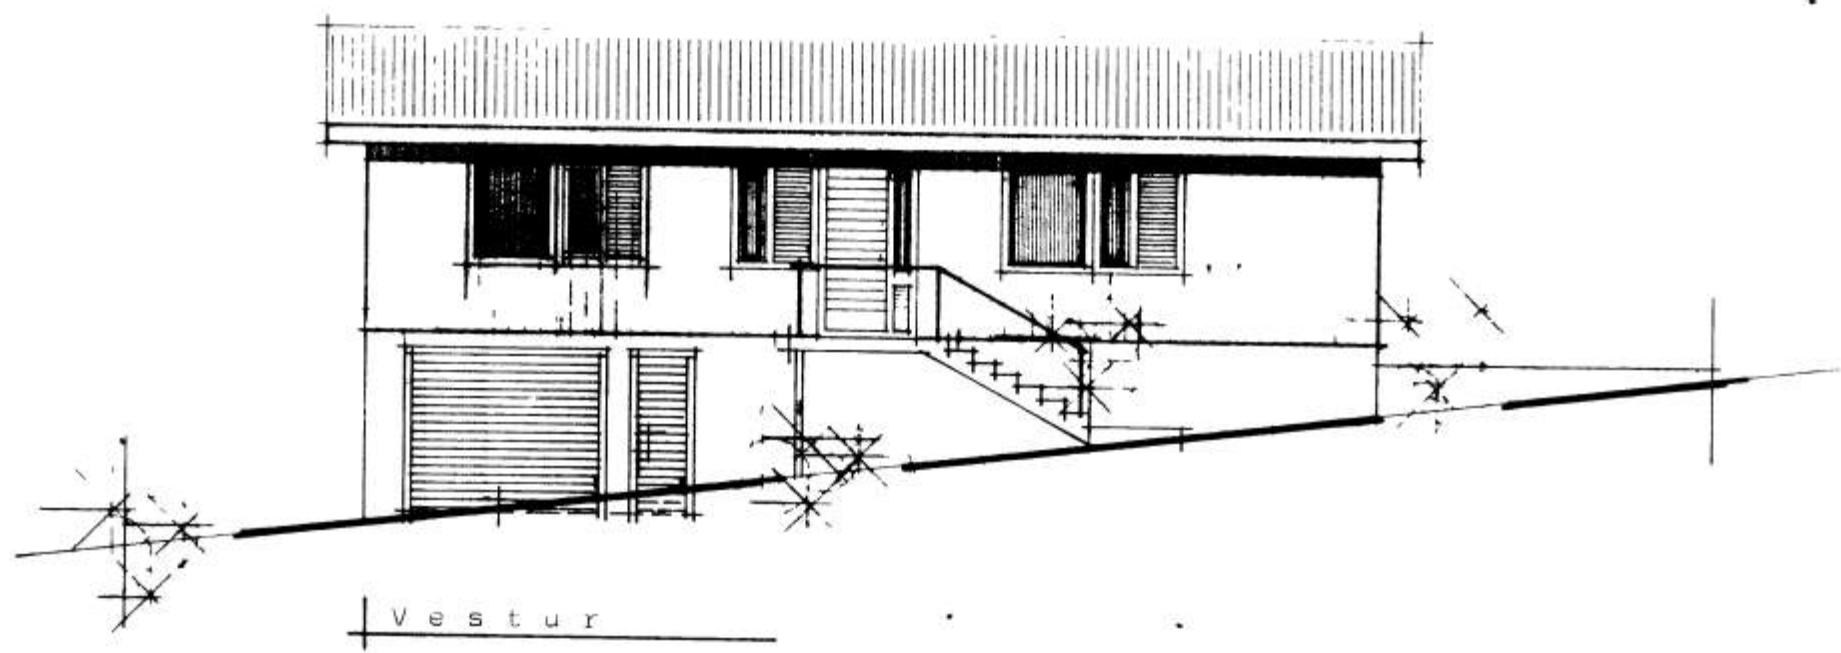

**STADALHÚS** S.F.  
TEIKNISTOFA SÍÐUMÚLA 31 SÍMI 83141

VERKEFNI	DAGS	1979	VERK NR <b>ST 100</b>
Litamyndir	MKV	1.000	
Nýjabejarbraut 8B Vestmannaeyjum	BR		
	BLAD NR	1.02	

SIGURDUR GUDMUNDSSON    SIGURDUR P. KRISTJANSSON    FTÍ